






Front Elevation

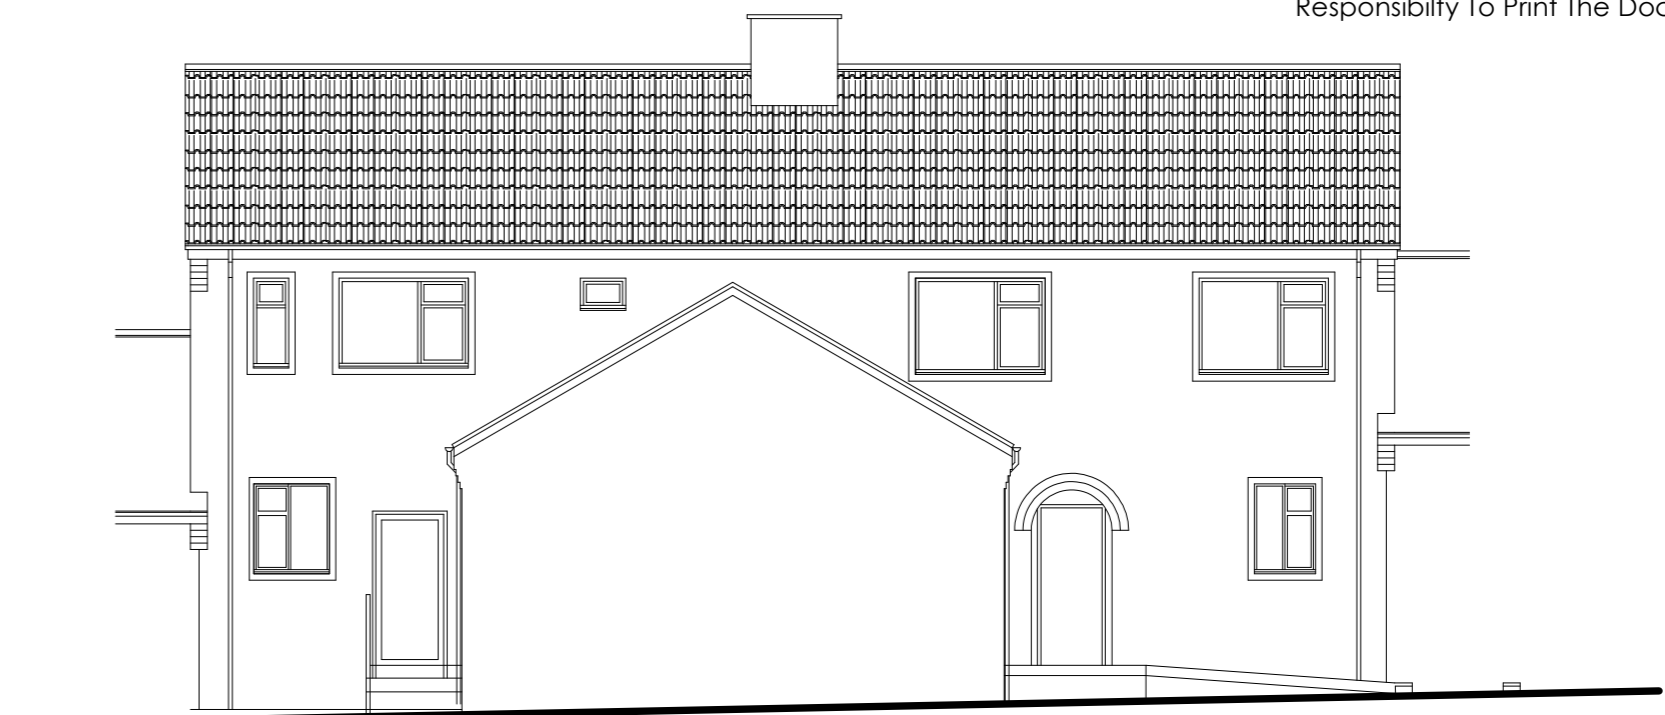


Rear Elevation

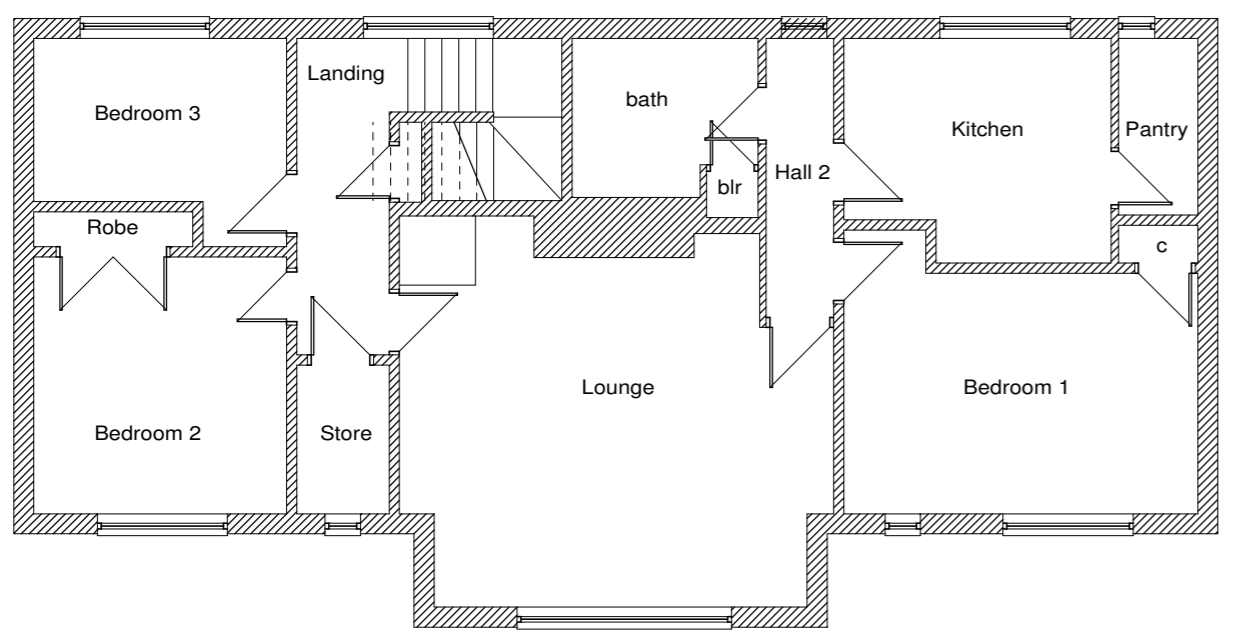

First Floor Plan

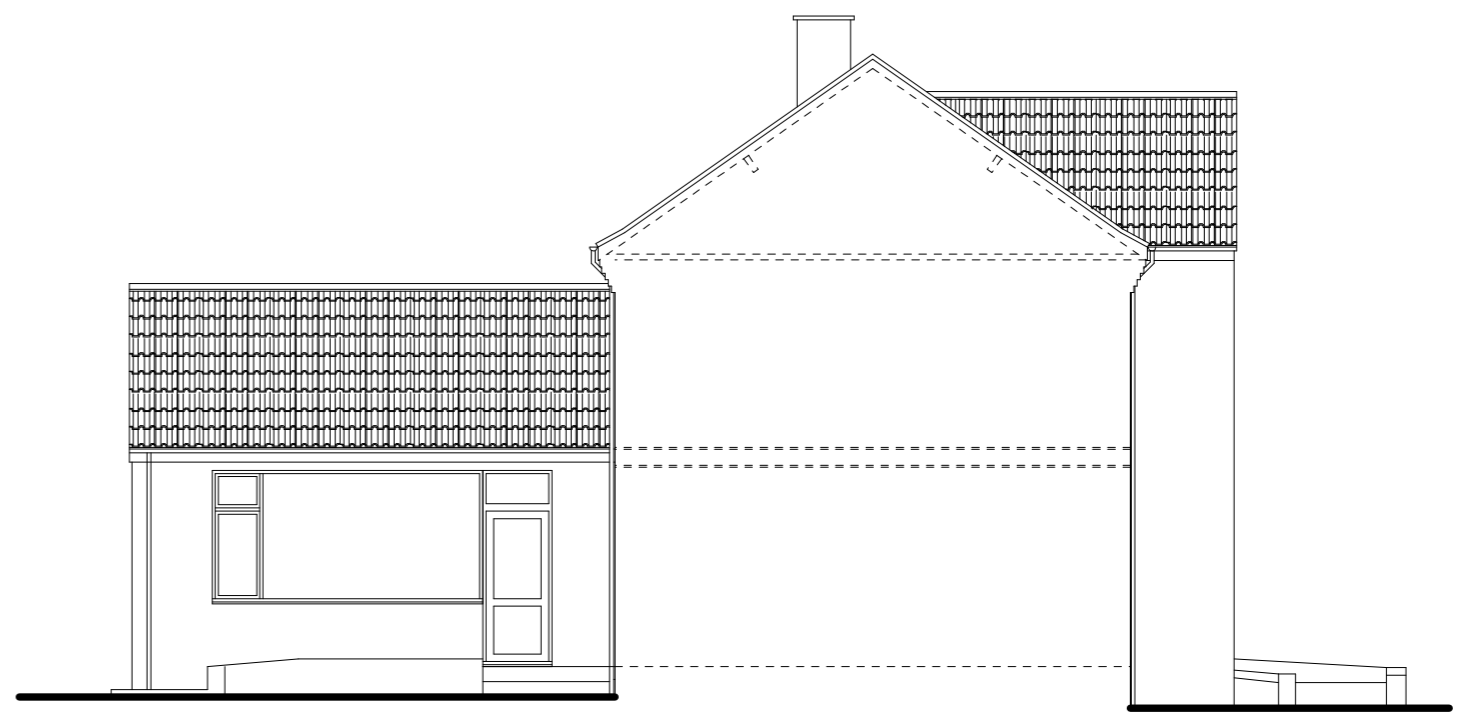


Side Elevation

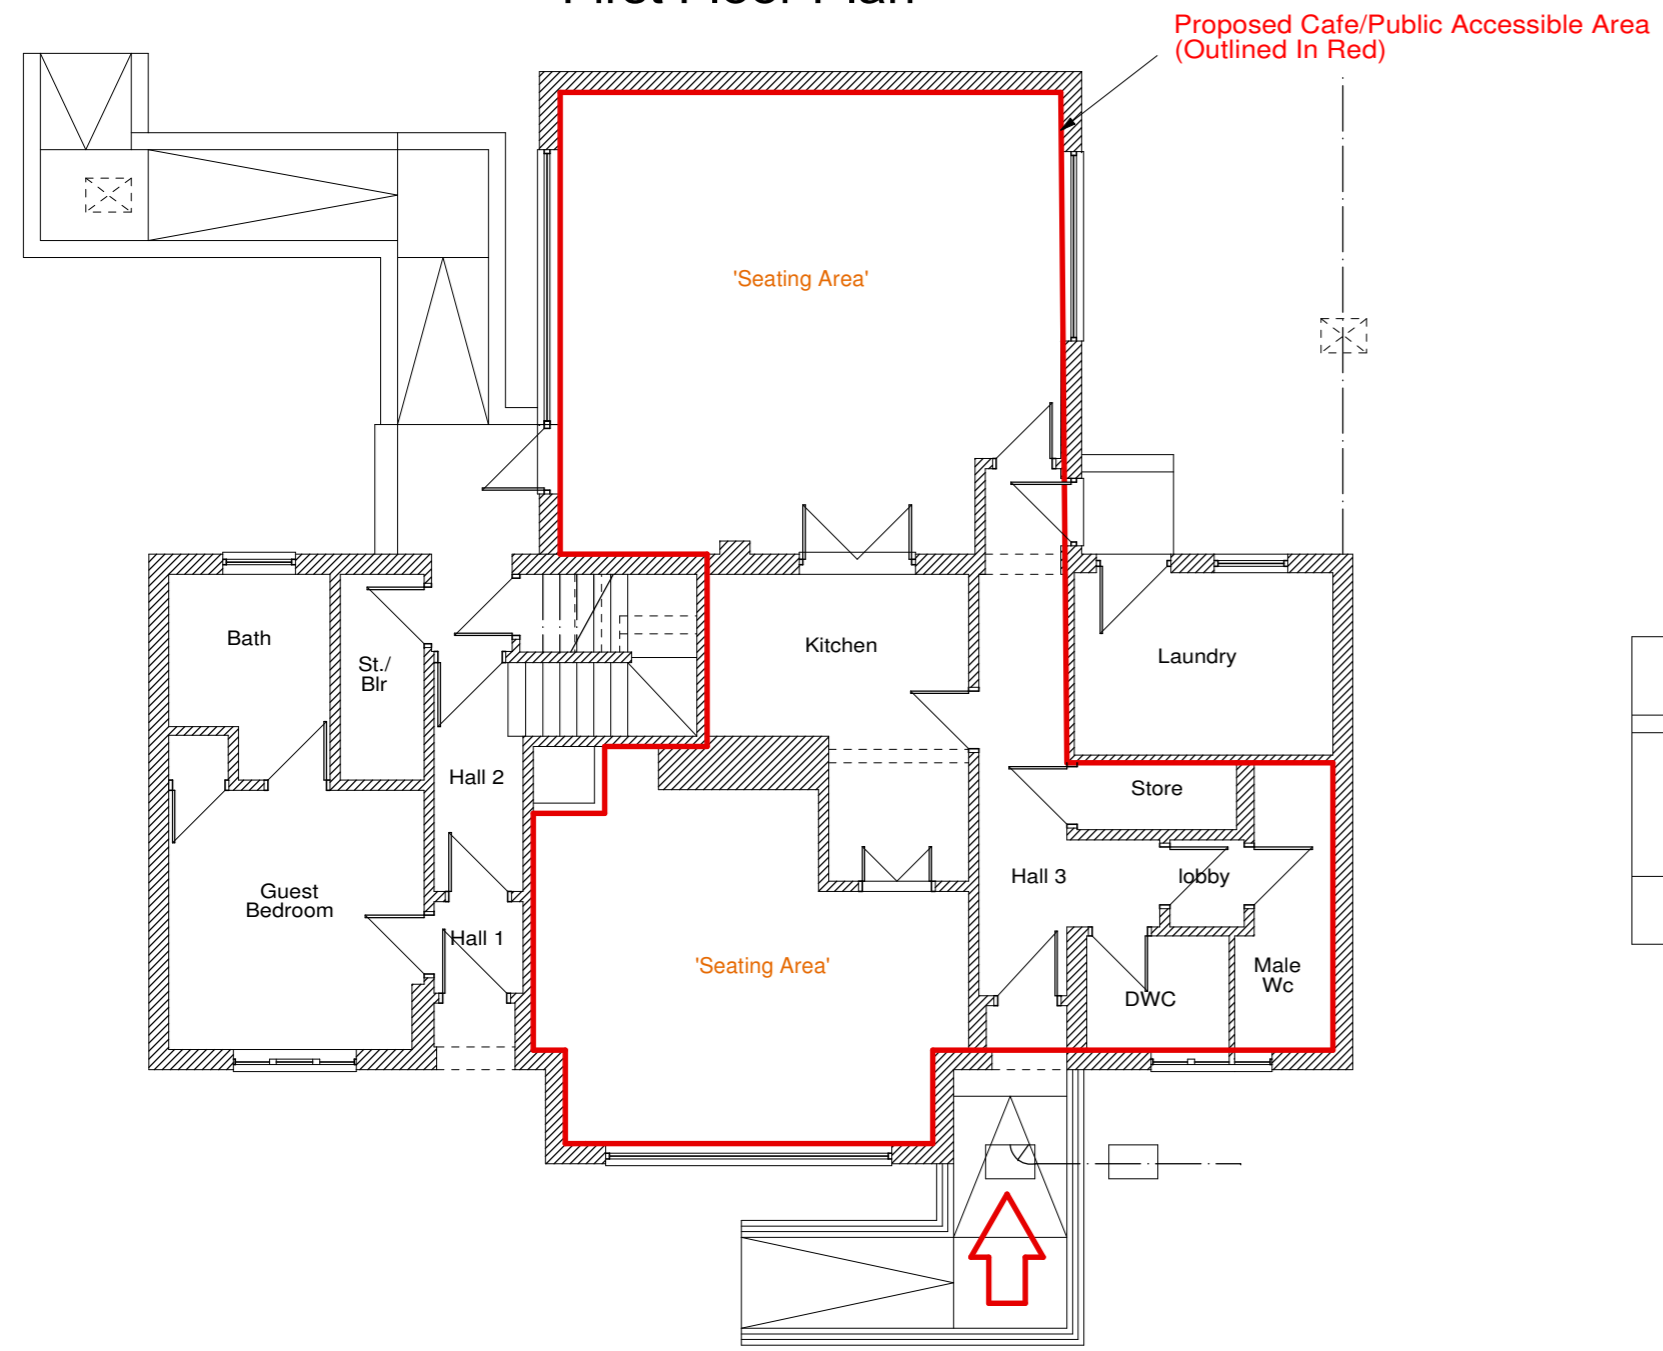


Ground Floor Plan

Main Access Into Building

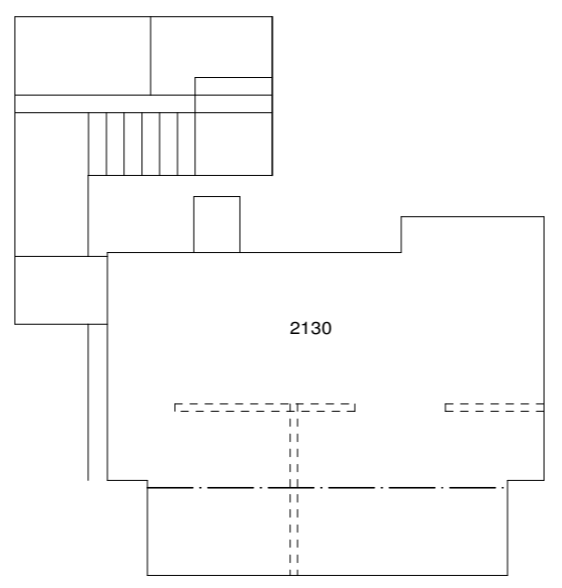

Basement Plan

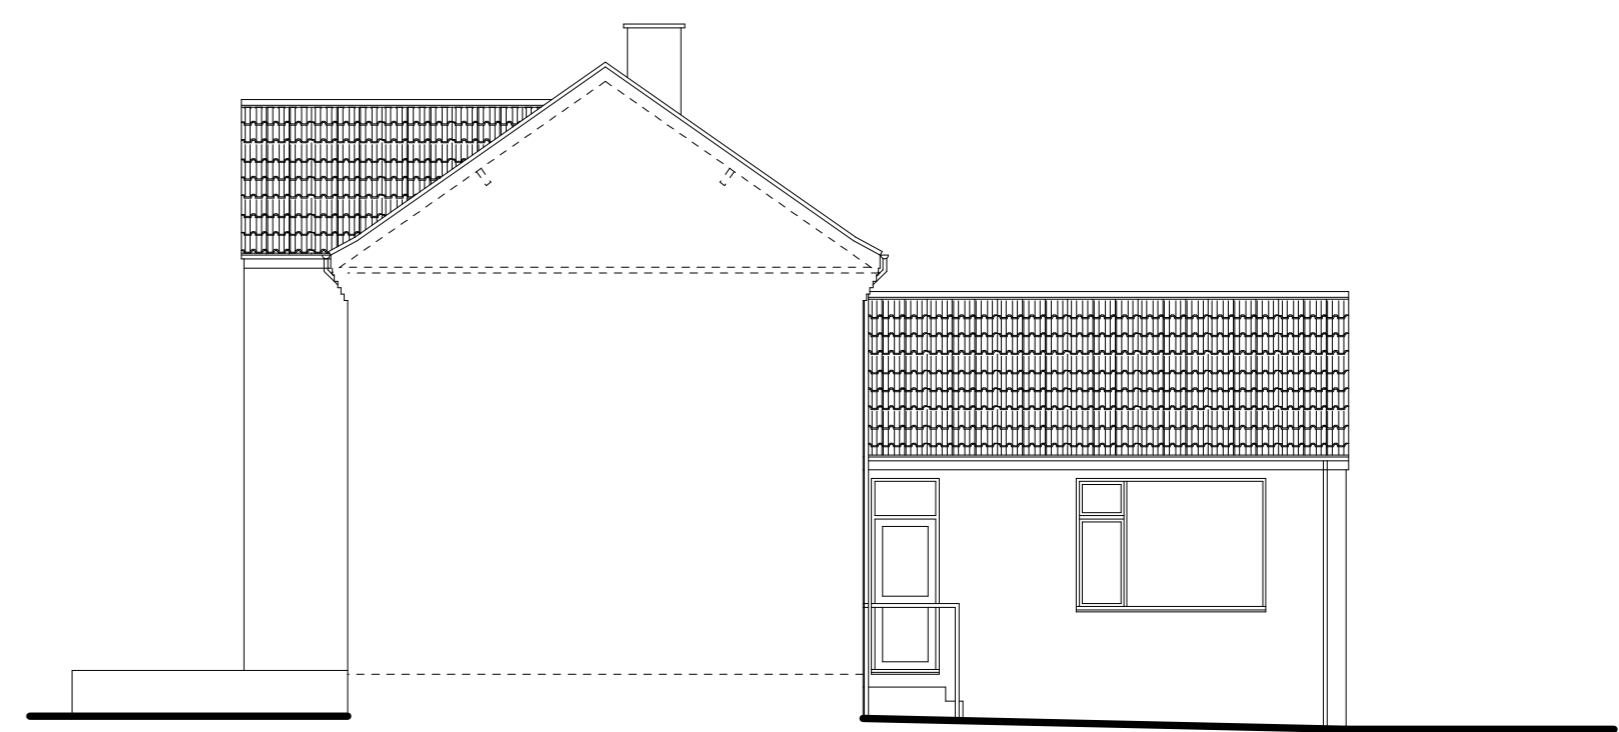

Side Elevation

This Plan Is For Planning & Building Regulation Purposes Only

	Designed By	J Loom	Checked By		Approved By - Date	Jan 2024	Scale	1:100@A2		
			Taylor Loom Consultants Ltd The Consulting Rooms 29 Grove Coach Road Retford, Nottinghamshire DN22 7HG Tel: 01777 702544		Planning Proposal 44 Darley Road Carlton In Lindrick		Drawing Name	SW/22/118/02	Copy No.	Sheet