


E-04  
Elevation

**General Notes**

- 1 Do not scale drawings. Use figured dimensions only.
- 2 All dimensions to be verified on site prior to commencement of work. Any errors and omissions to be reported to the office in writing immediately.
- 3 Drawing copyright The English Listed Building

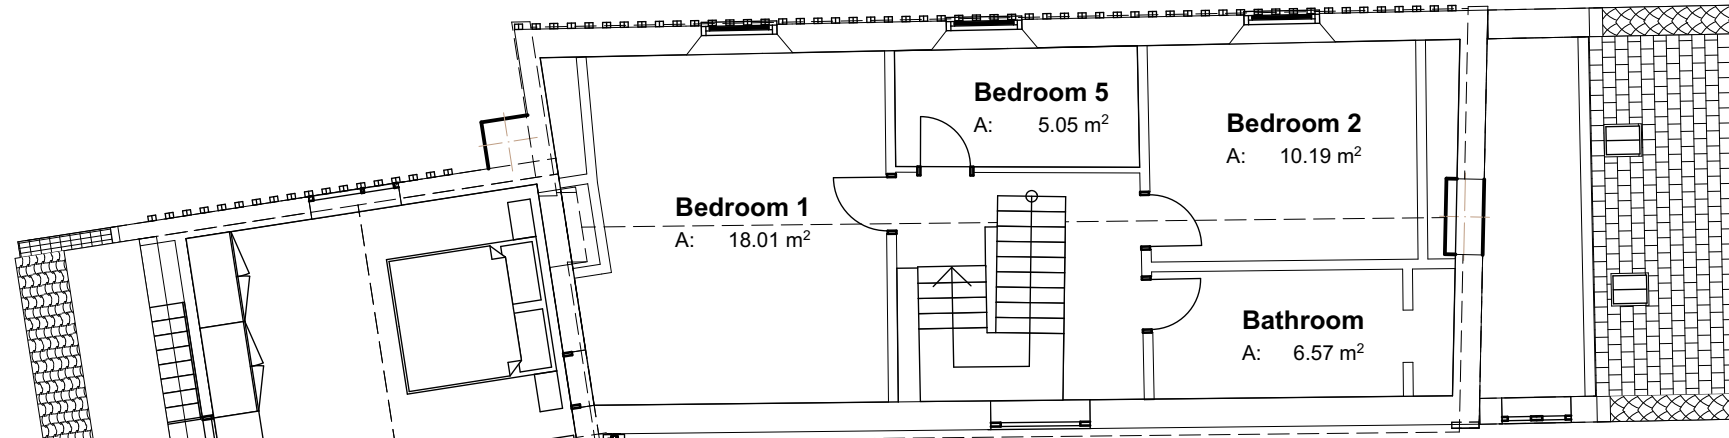


E-09  
Elevation

E-05  
Elevation

**Master Bedroom**  
A: 31.30 m<sup>2</sup>

**Bathroom**  
A: 9.58 m<sup>2</sup>

E-07  
Elevation

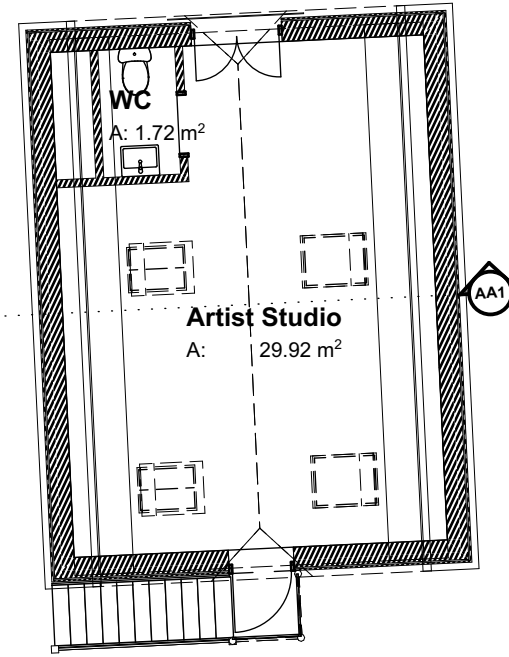

AA1

AA1

E-10  
Elevation

AA2

AA2

E-06  
Elevation



**HOMESTEAD**

DESIGN



CHECKED BY:

DRAWN BY: SB

60 Church St, Willingham, CAMBS, CB24 5HT

1:100@A3

THE ENGLISH LISTED

121

Proposed First Floor Plan

14/05/2021

T: 01480 301600

E: Steen@englishlisted.com  
The English Listed Building Company, 17, West Street, St Ives, Cambridgeshire, PE27 5PL

W: www.englishlisted.com