



Do not scale from this drawing.
 All information shown is to be checked on site
 for accuracy and fit. Any discrepancies or omissions
 to be reported to Arcady Architects immediately.

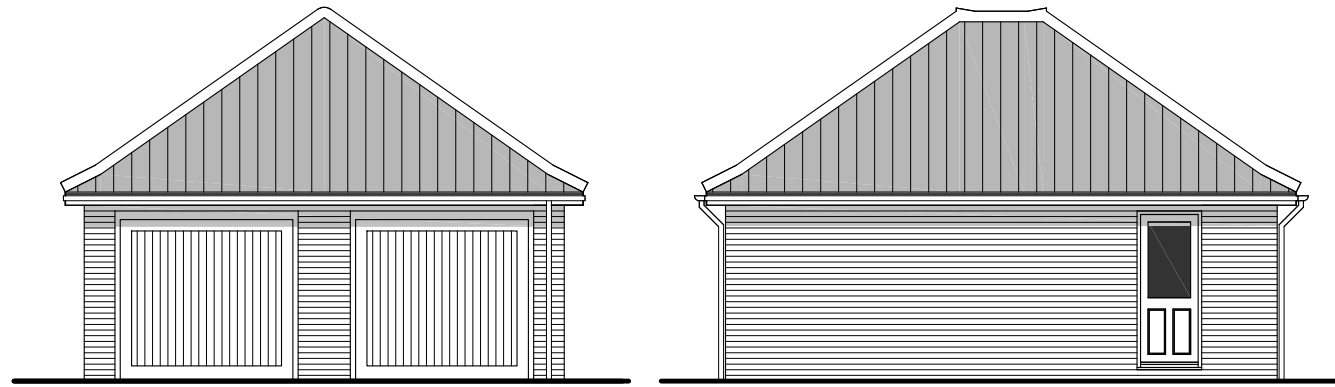


FRONT

SIDE

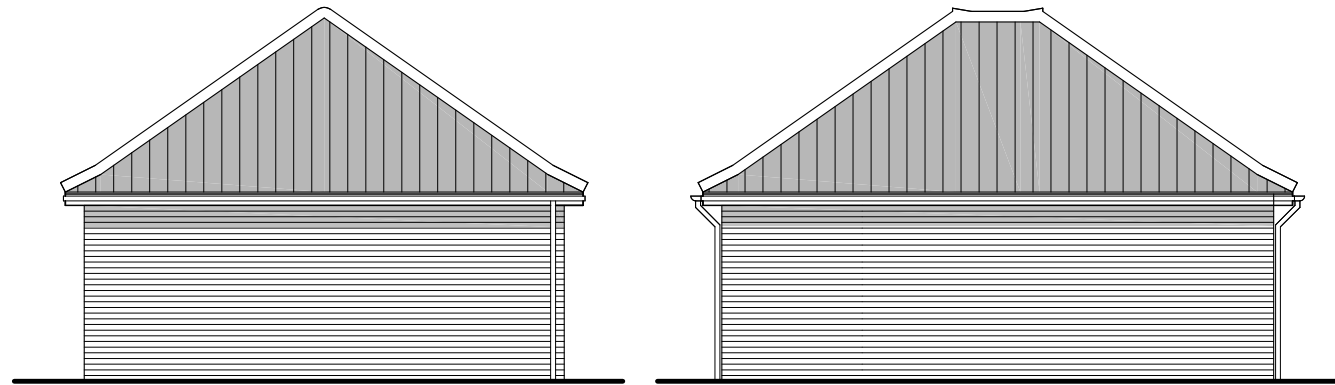


REAR

SIDE

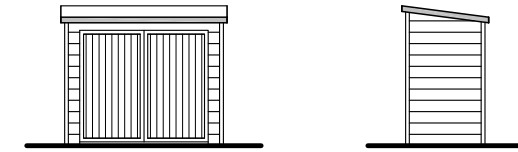


FRONT

SIDE

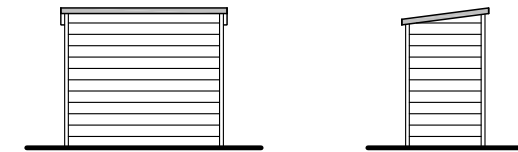

REAR


SIDE

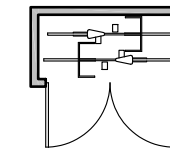

Secure, covered
 storage for 2
 Cycles


CYCLE STORE

Plots 2 and 3

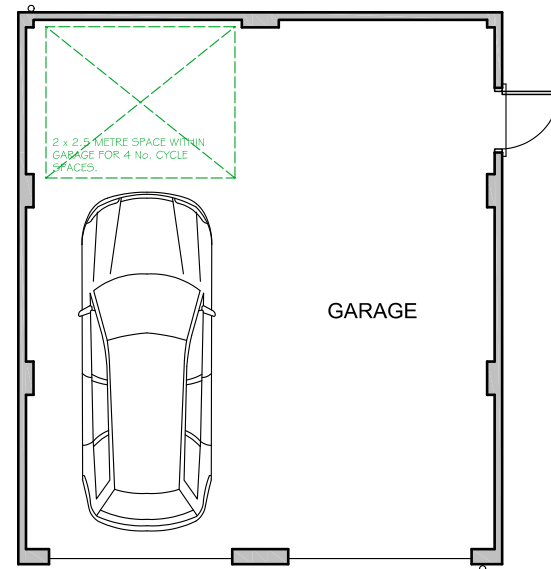


FLOOR PLAN

Plot 1

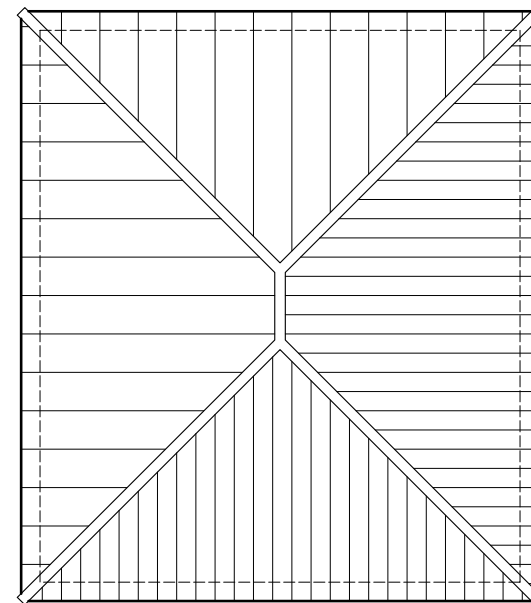

ROOF PLAN

1:100 SCALE - METRES (A3 SHEET)

 

REVISION:	DATE:	DRAWN:	CHKD:
PROJECT: THOPRE ROAD, WEELEY			
TITLE: PROPOSED OUTBUILDINGS			
SCALE: 1:100	DATE: JAN 24	DRAWN: CW	CHKD:
No. 21/12/113	REV.		
Unit 4 Pillows Barns Hammonds Road Little Baddow Essex CM3 4BG Tel: 01245 464681 www.arcadyarchitects.co.uk			

