

Do not scale from this drawing.  
 All information shown is to be checked on site  
 for accuracy and fit. Any discrepancies or omissions  
 to be reported to Arcady Architects immediately.



FRONT ELEVATION




SIDE ELEVATION




REAR ELEVATION




SIDE ELEVATION

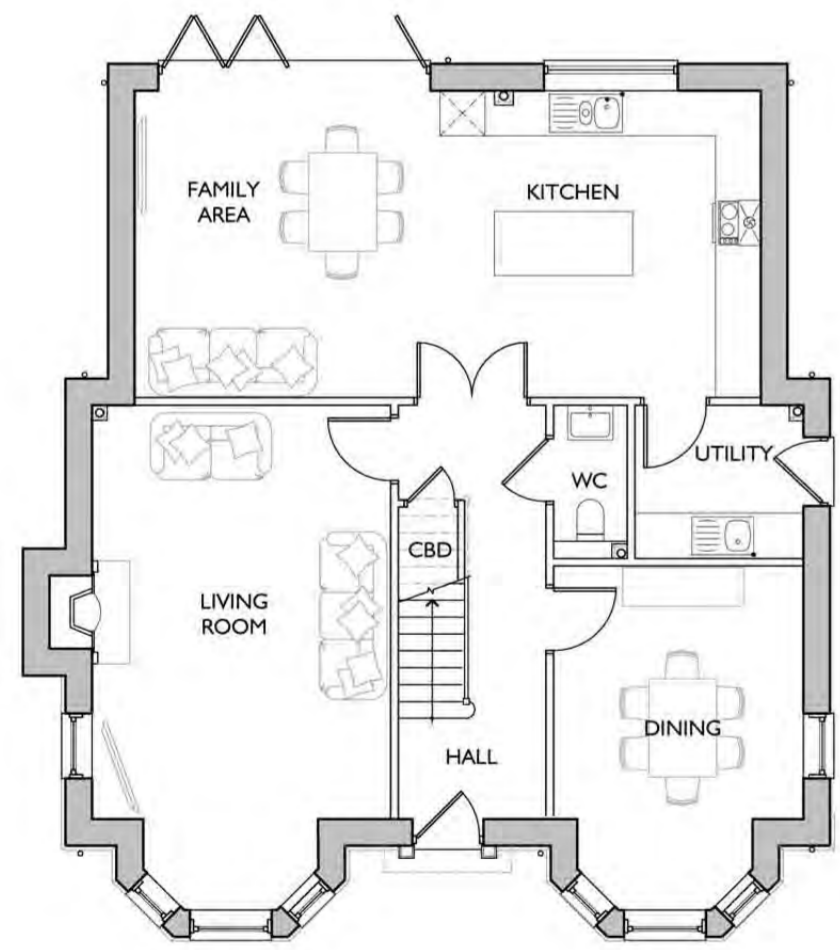


HOUSE TYPE - 'THE BERKELEY'  
 GROUND FLOOR PLAN  
GROSS INTERNAL FLOOR AREA: 176.9 SQ.M / 1904.5Q.FT

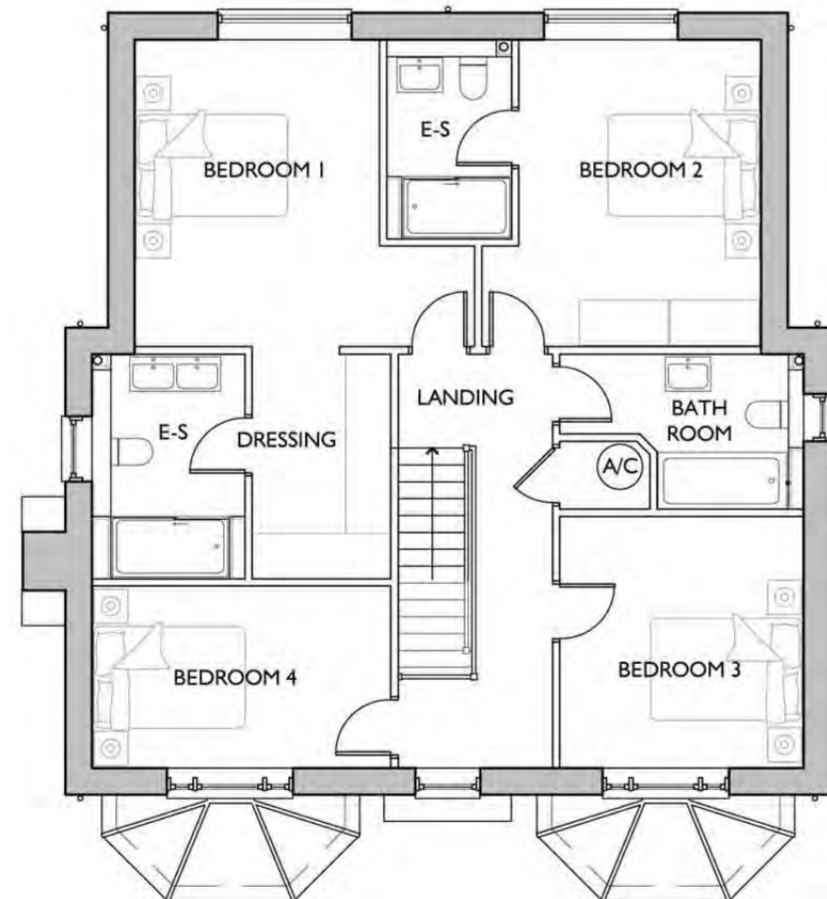

FIRST FLOOR PLAN

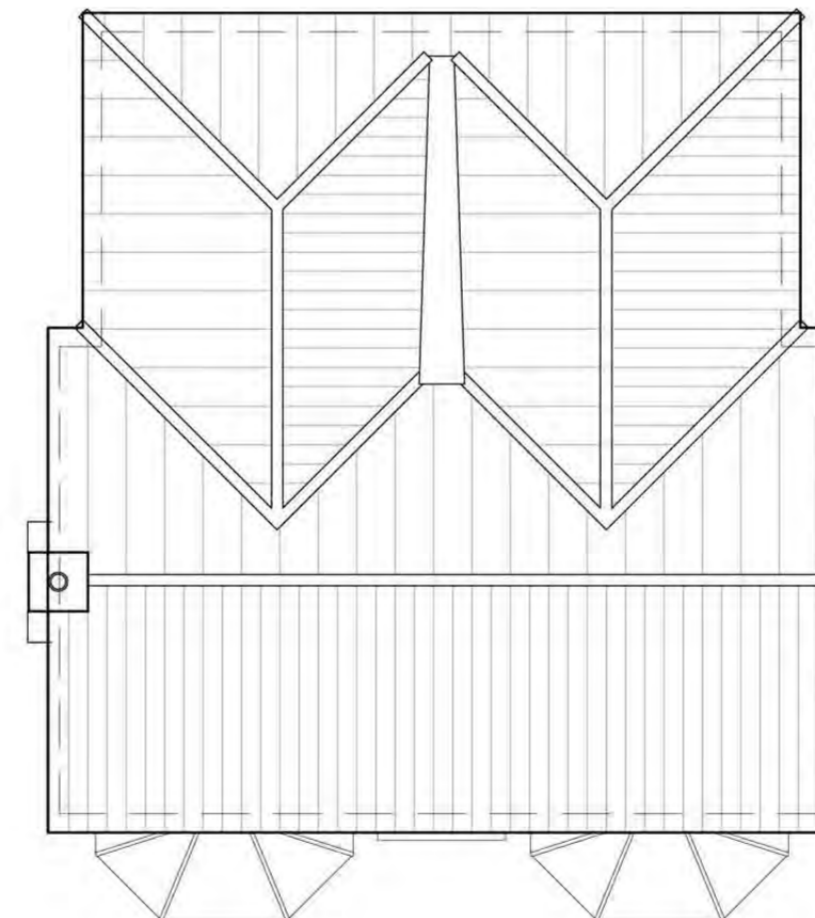

ROOF PLAN

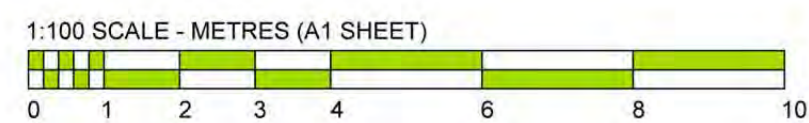

REVISION:	DATE:	DRAWN:
PROJECT: THORPE ROAD, WEELEY		
TITLE: PLOT 1 (THE BERKELEY) FLOOR PLANS & ELEVATIONS		
SCALE: 1:100	DATE: DEC 23	DRAWN/CHKD: CW
No: 21/12/110	REV:	
Unit 4   Pillows Barns   Hammonds Road Little Baddow   Essex   CM3 4BG Tel: 01245 464681   www.arcadyarchitects.co.uk		
		<b>ARCADY</b> ARCHITECTS