





2 Existing Front Elevation.
1 : 100

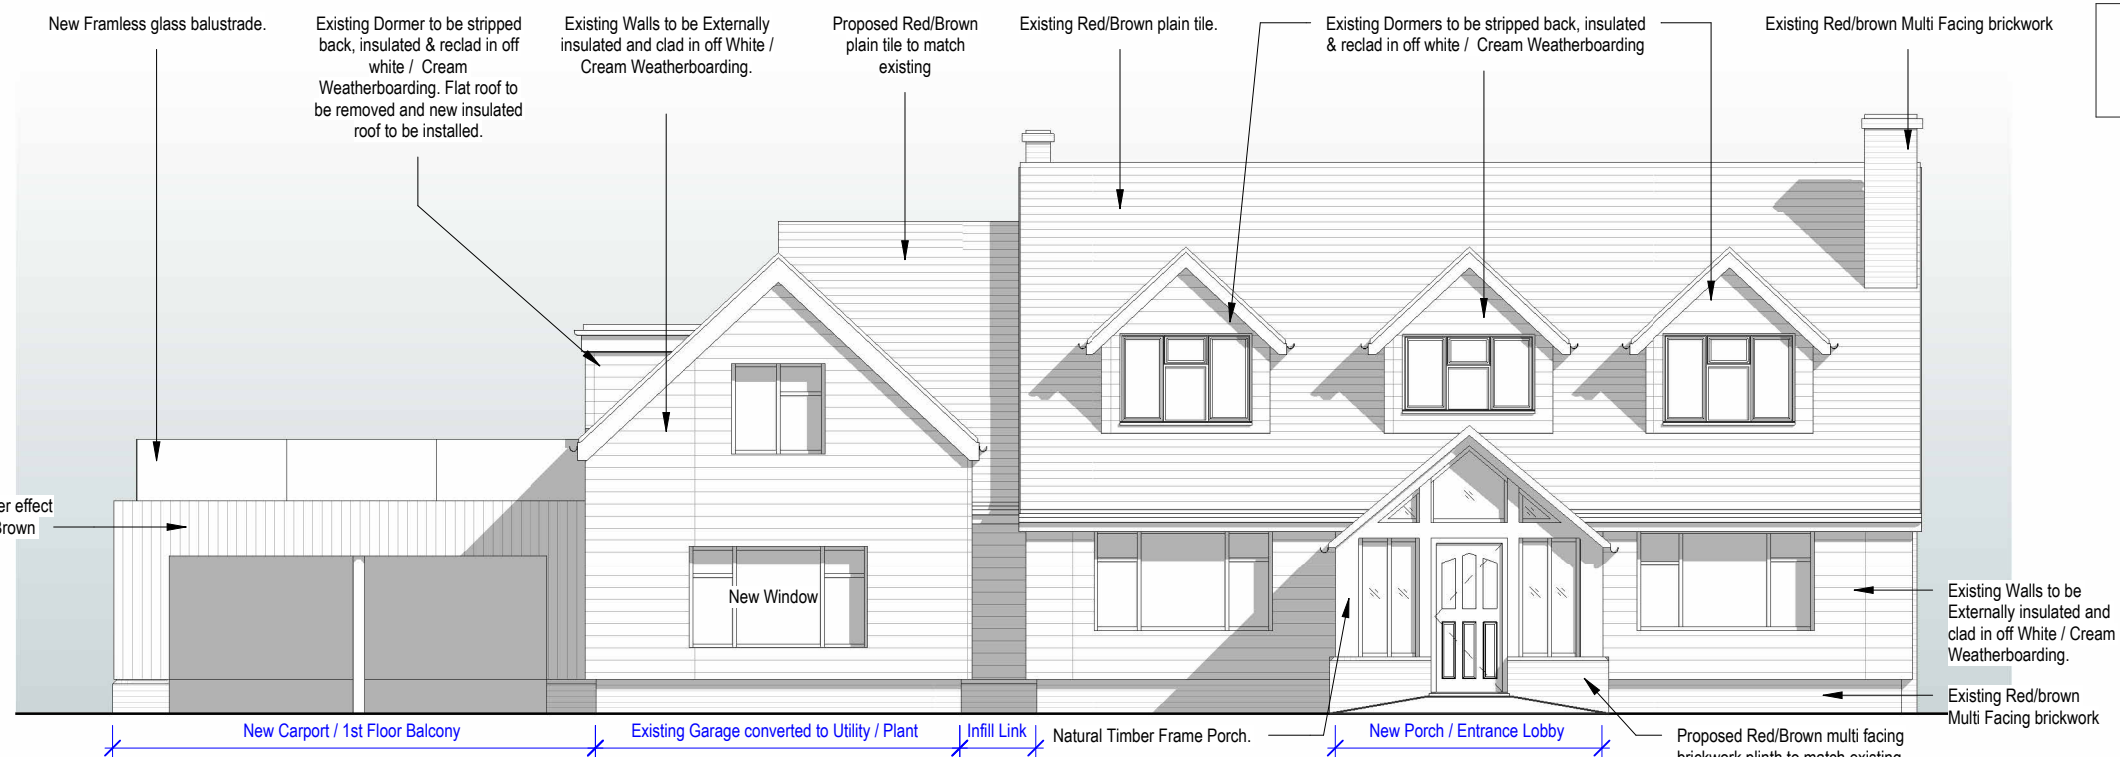


1 Proposed Front Elevation (West Elevation)
1 : 100

DO NOT SCALE FROM THIS DRAWING. WORK TO FIGURED DIMENSIONS ONLY. THIS DRAWING IS THE COPYRIGHT OF THE ARCHITECTS AND SHOULD NOT BE REPRODUCED WITHOUT THEIR EXPRESS PERMISSION

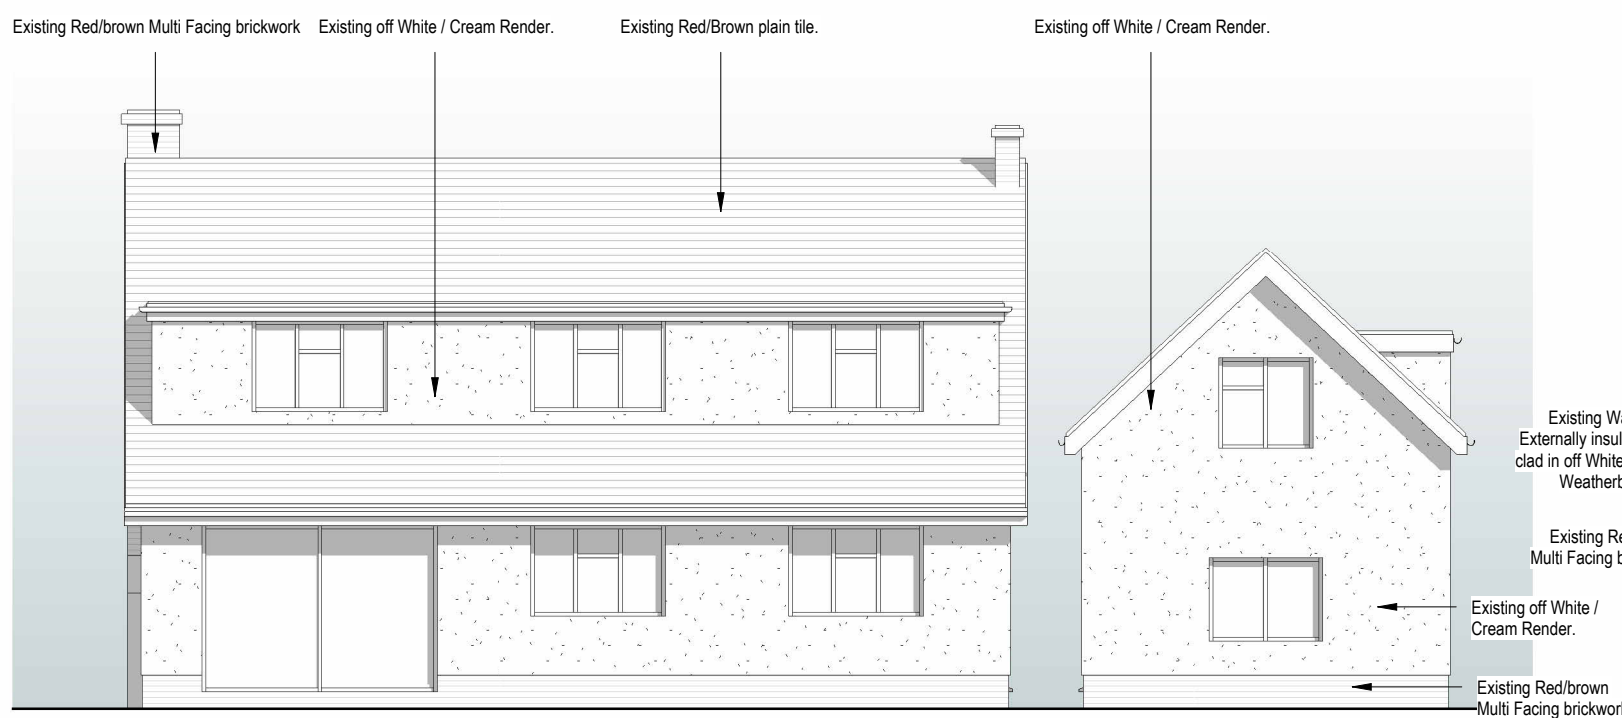

3 Existing Rear Elevation Copy 1
1 : 100

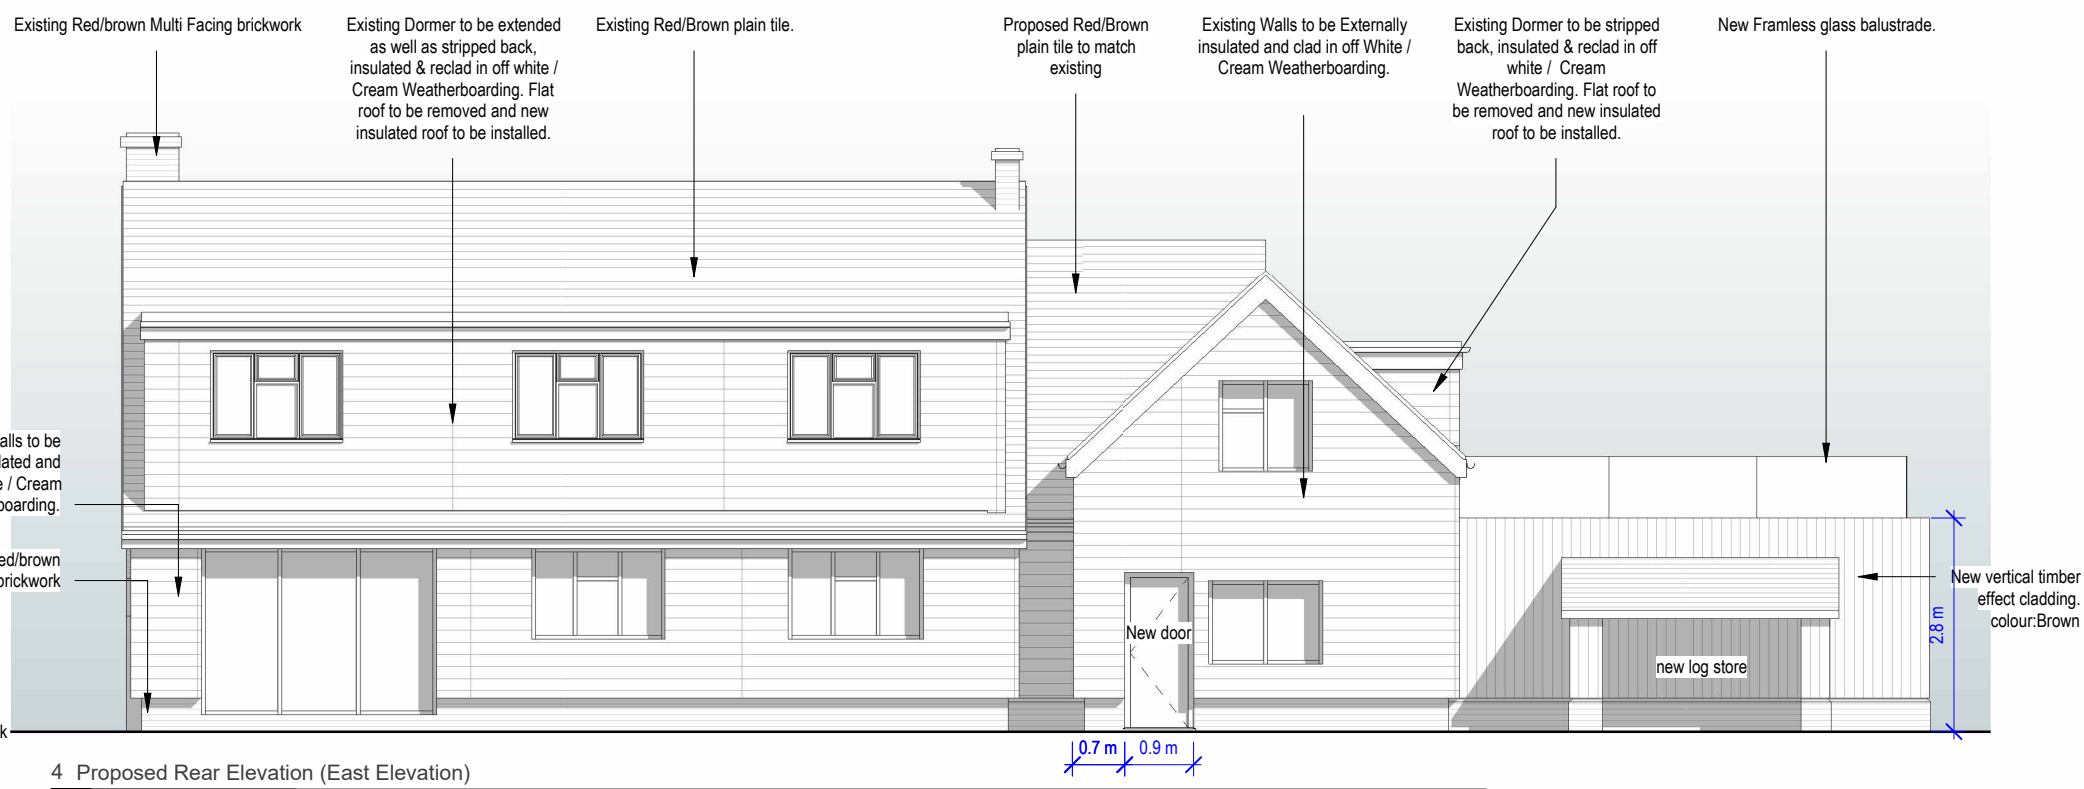

4 Proposed Rear Elevation (East Elevation)
1 : 100



6 Existing Concept 3D View



5 Proposed Concept 3D View Front

P1	Planners comments added	-	09/01/24
REV	DESCRIPTION	DRN	DATE
DRAWING STATUS		PLANNING	

CLIENT M.Osborne		
PROJECT No.6 Malting Lane, Kirby-Le-Soken		
DRAWING Existing and Proposed Front and Rear Elevations		
SCALE 1 : 100 @ A2	DRAWN X	CHKD X
DATE January 2024		
DRAWING NUMBER X-1305-P1		

