
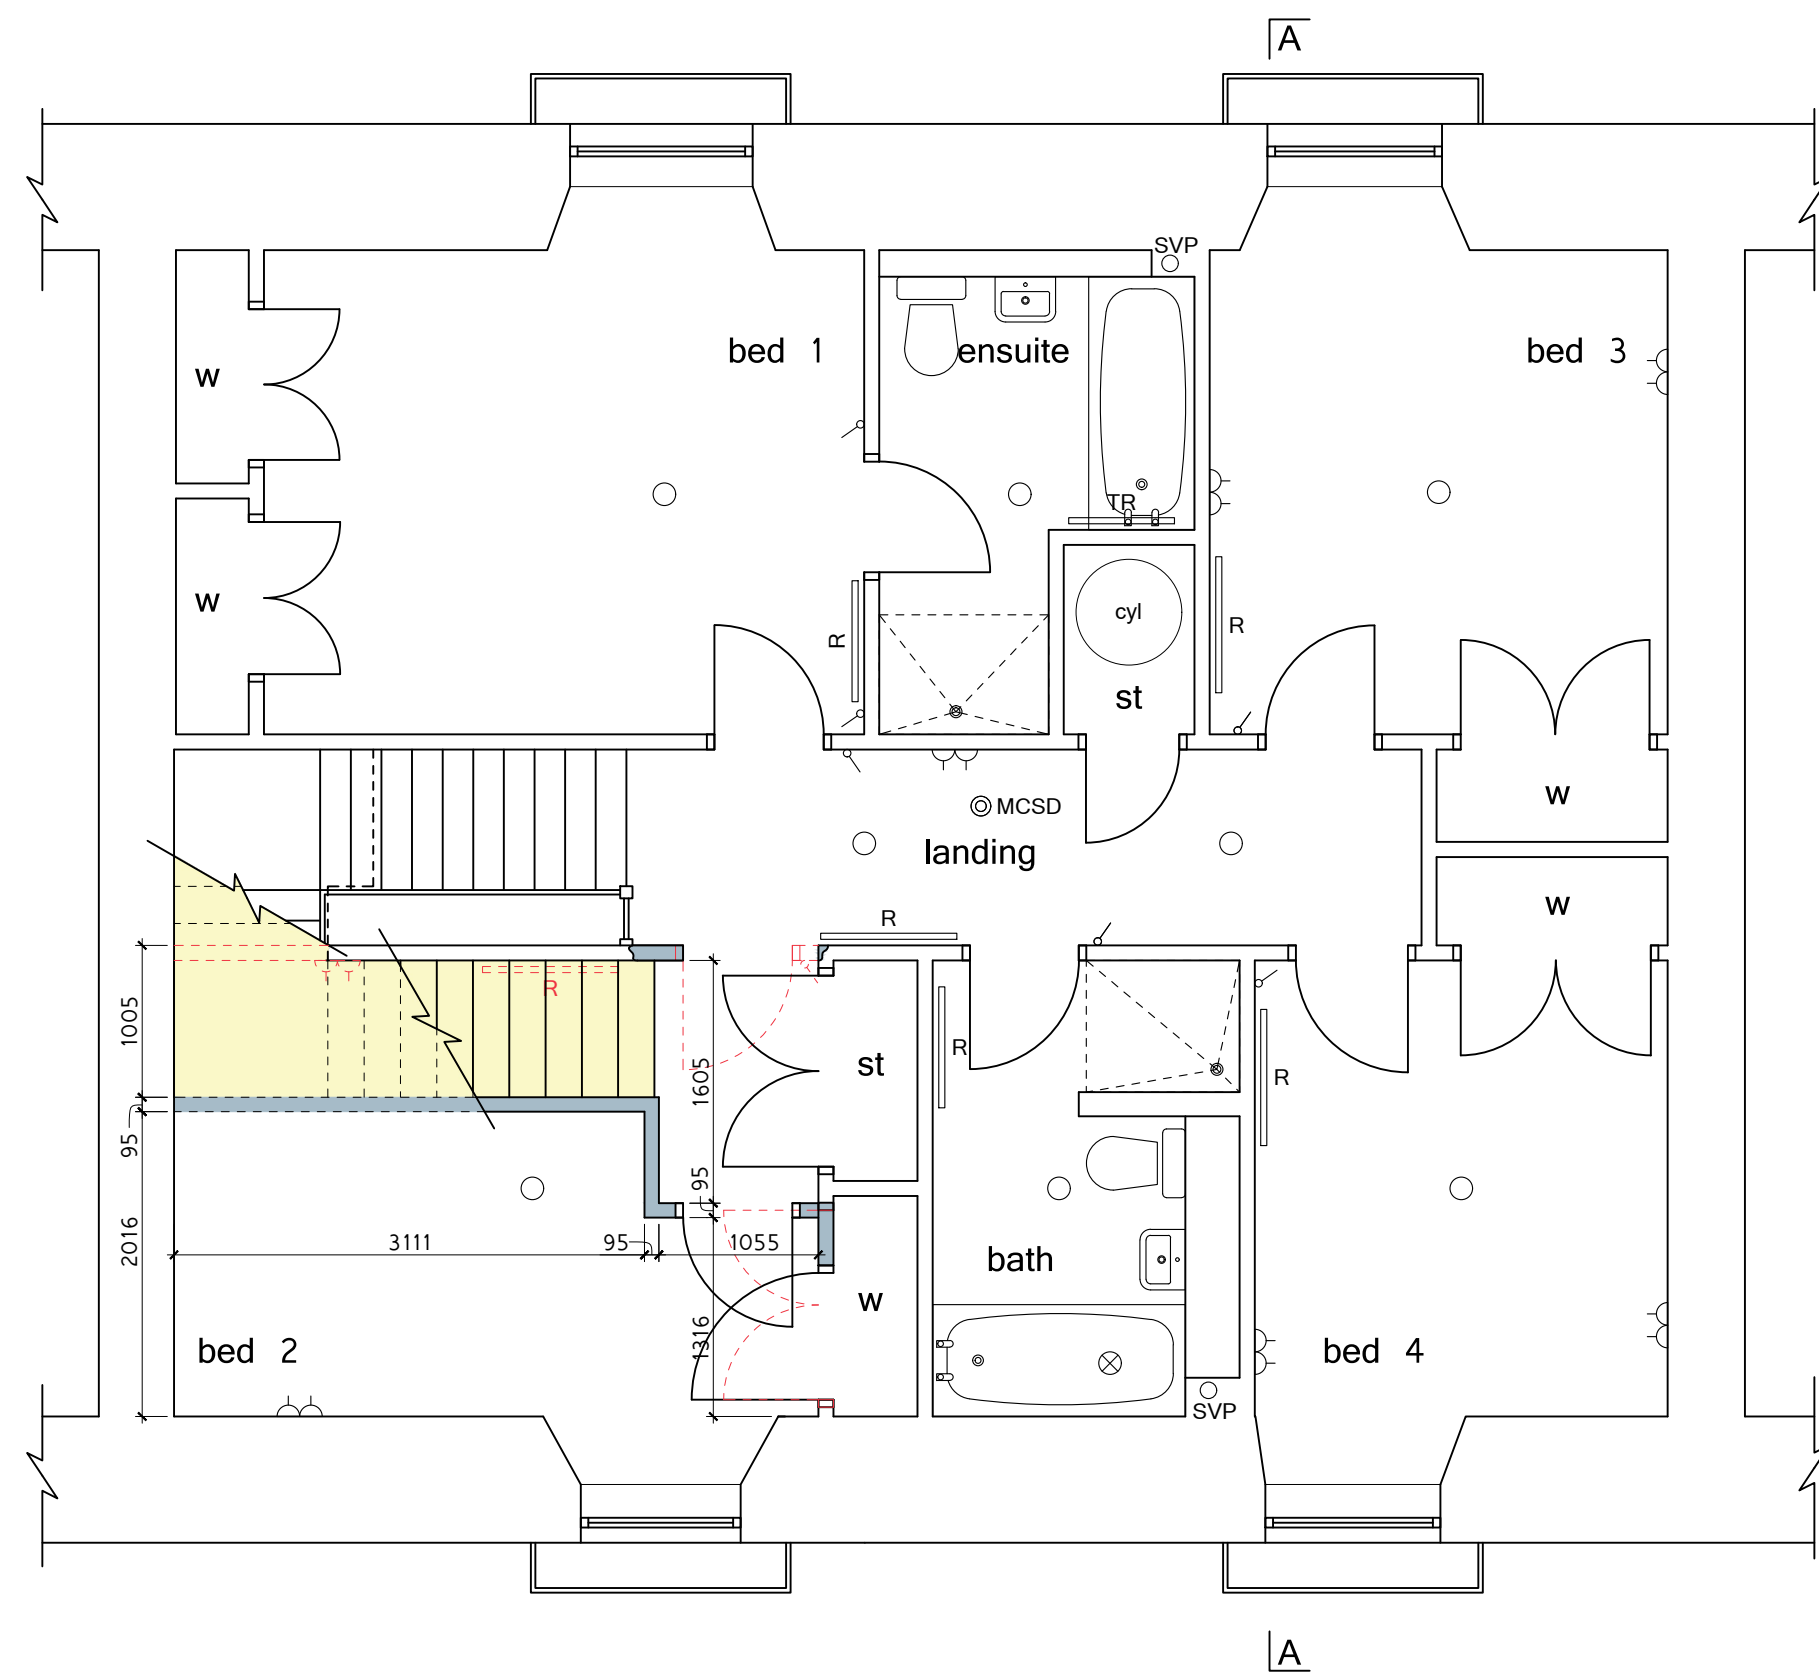




proposed ground floor plan

1:50

 

proposed first floor plan

1:50

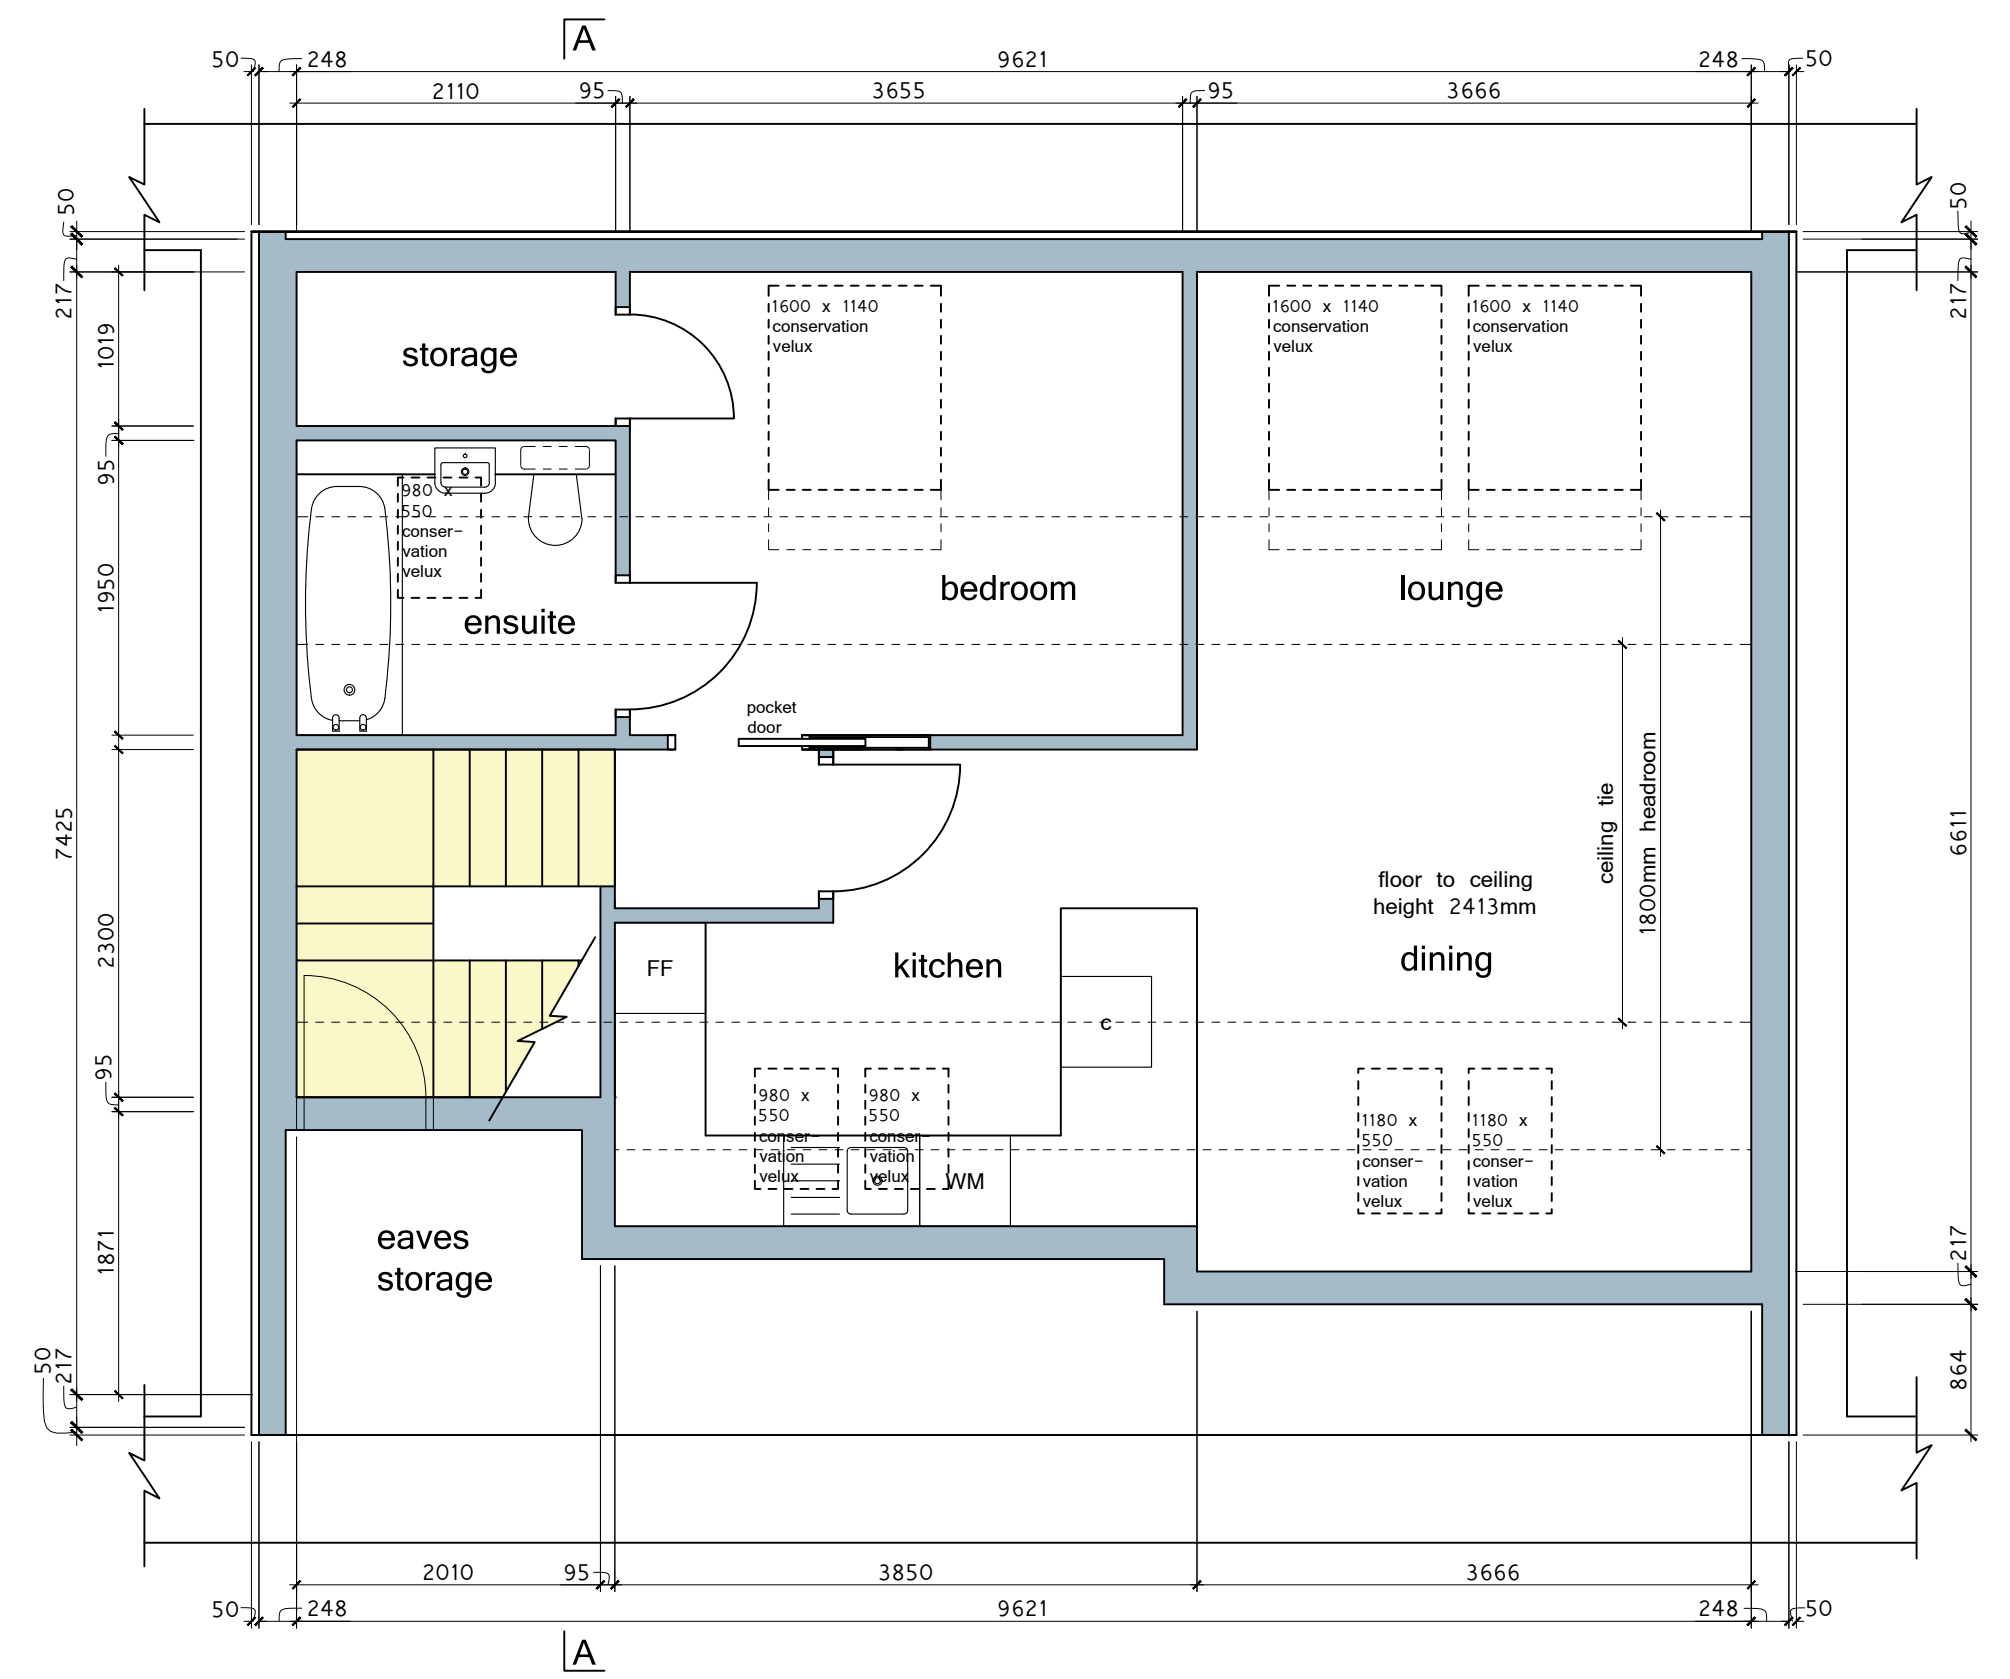 


proposed attic floor plan

1:50




proposed front elevation

1:100

 

proposed rear elevation

1:100

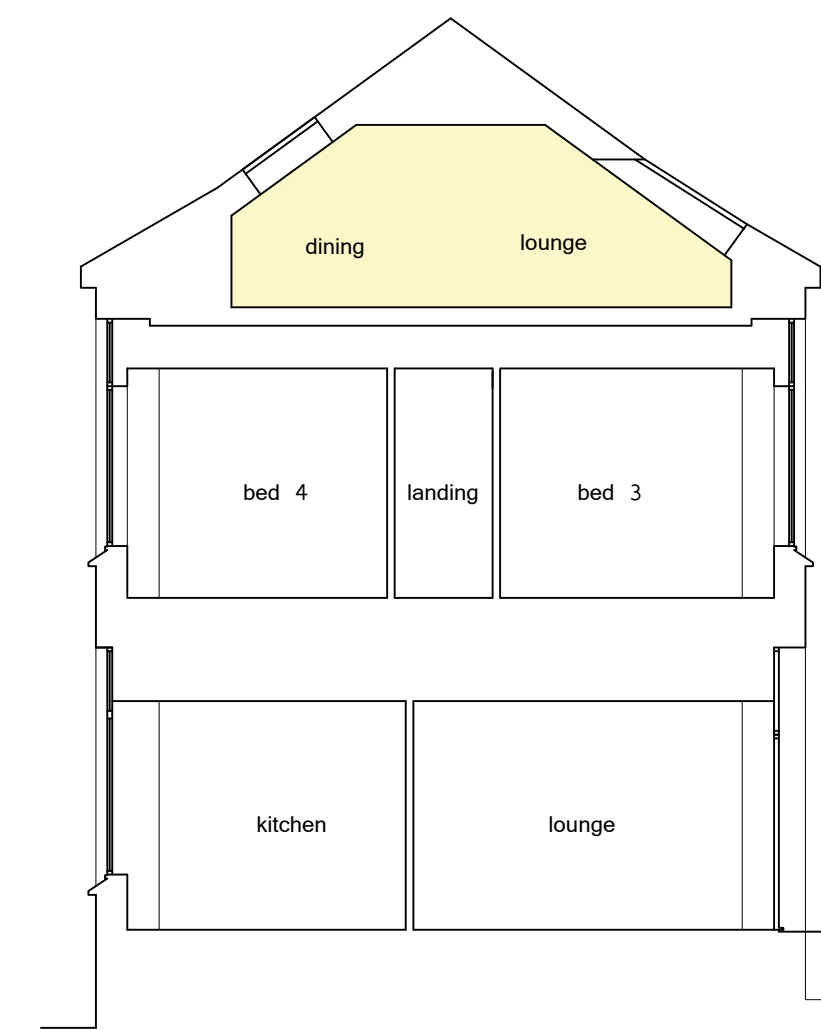

section AA

1:100



REVISIONS  
A - 10.01.2024 - Propose highlighted in colour

JOB TITLE  
PROPOSED PLANS AND ELEVATIONS

PROPOSED ATTIC CONVERSION AT  
7 MORHAM LEA  
EDINBURGH

Scale 1:50, 1:100 19th December 2023  
Drawing Number JWAC A1 PP 03/39/2023A

**John Watson Architectural Consultant Ltd.**  
11 Market Street  
Midcalder  
West Lothian  
EH53 0AL  
Phone: 01506 885928  
E-mail: info@jwactd.com