



Mapping contents (c) Crown copyright and database rights 2015. Ordnance Survey 100035207.

site location
1:1250

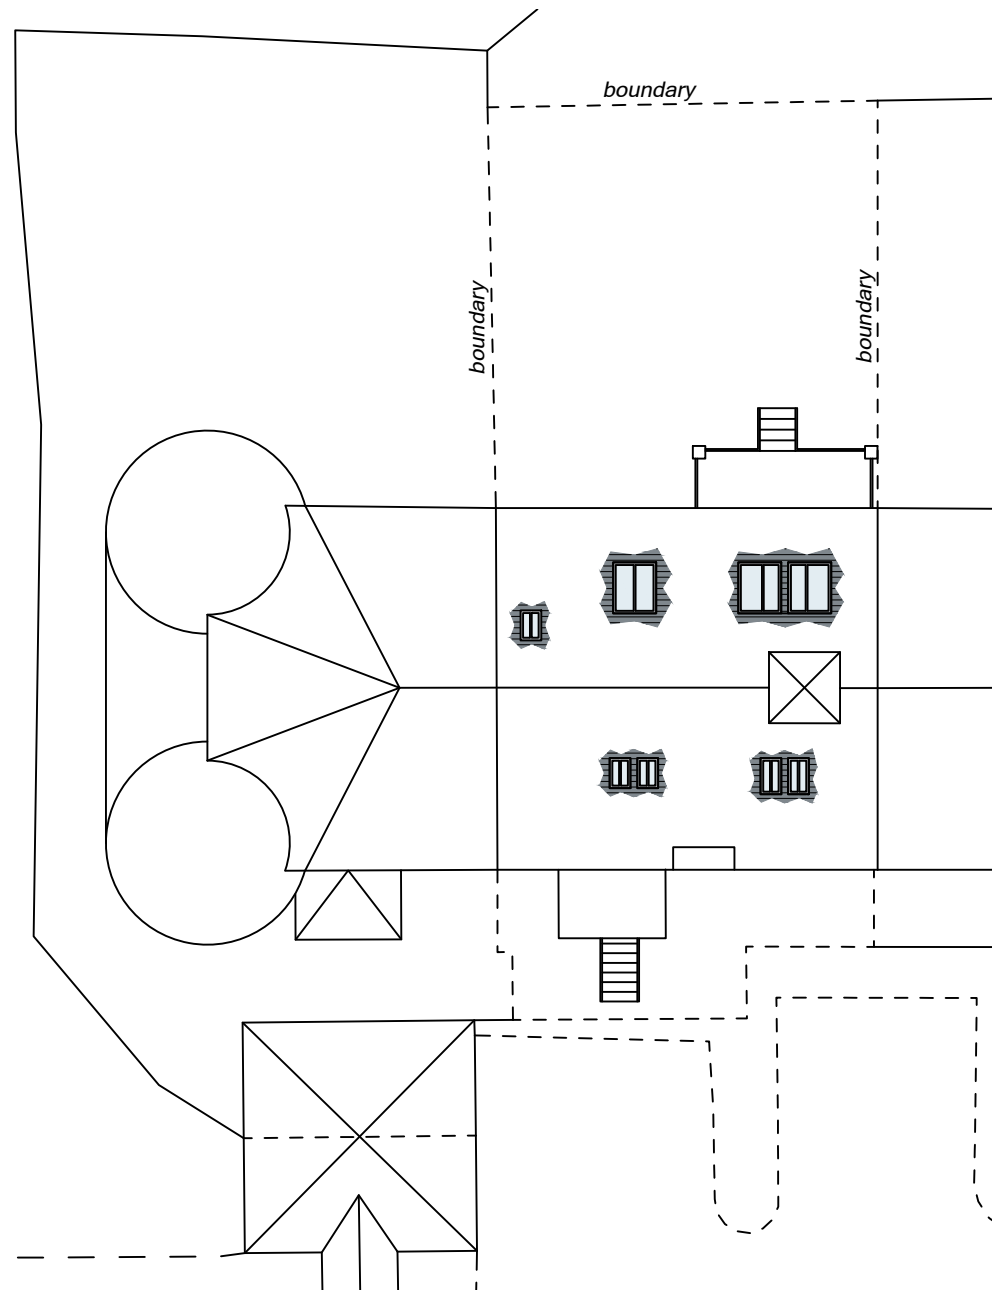

site plan
1:200

 

REVISIONS

JOB TITLE

SITE PLAN AND SITE LOCATION PLAN

PROPOSED ATTIC CONVERSION AT
7 MORHAM LEA
EDINBURGH

Scale 1:200, 1:1250 19th December 2023
Drawing Number JWAC 01/39/2023

John Watson Architectural Consultant Ltd.

11 Market Street
Midcalder
Livingston
West Lothian
EH53 0AL
Phone: 01506 885928
E-mail: info@jwactd.com