
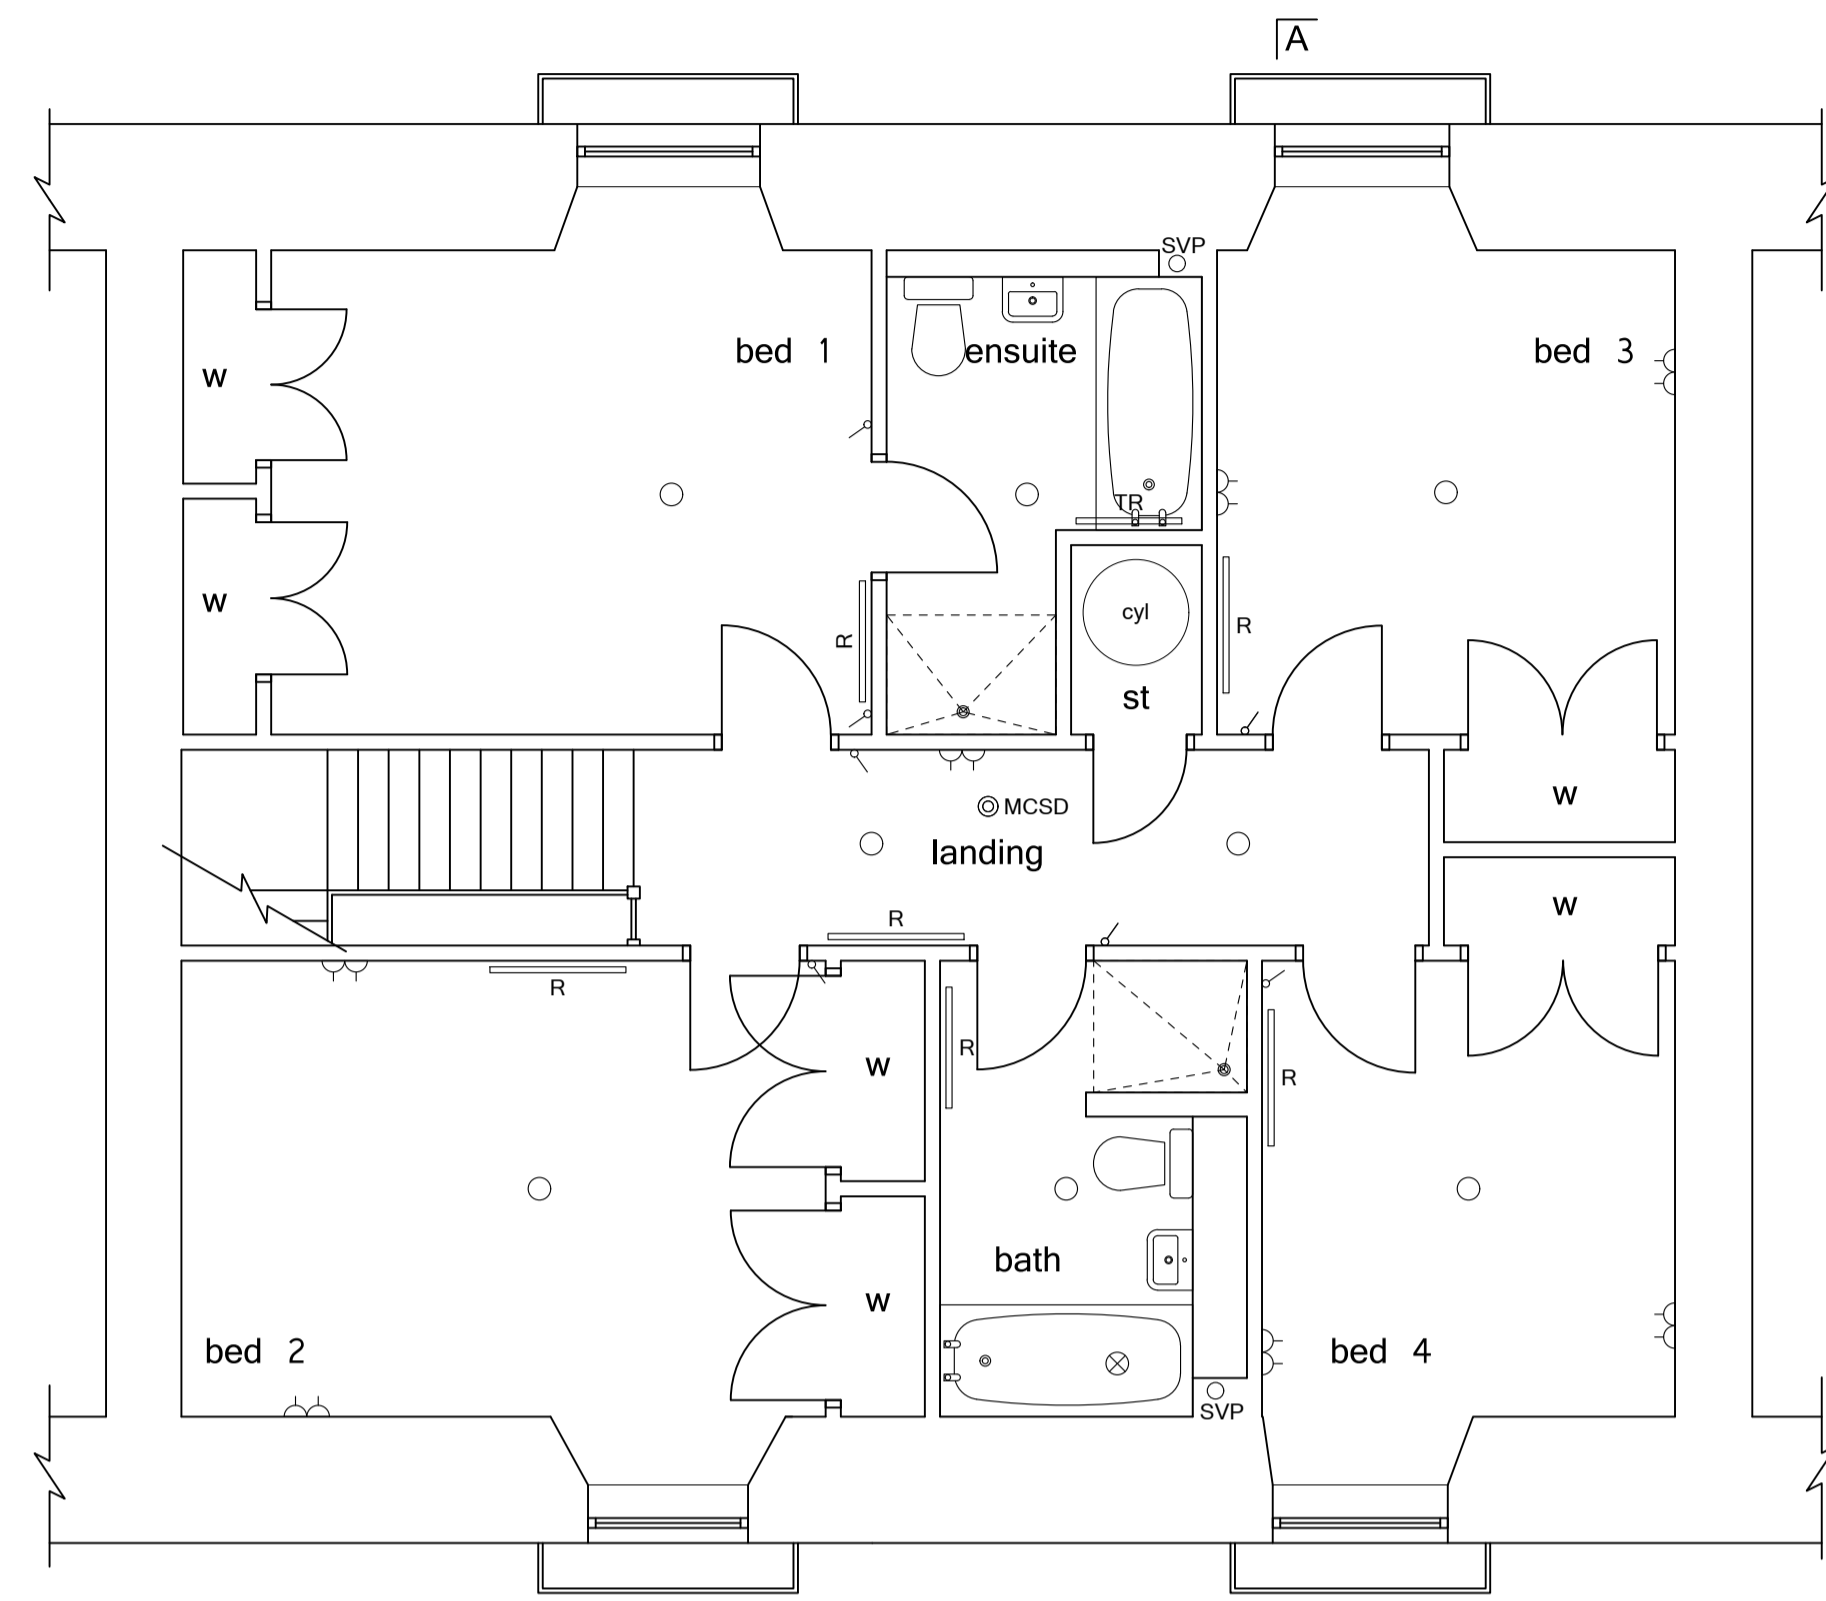




existing ground floor plan

1:50

 



existing first floor plan

1:50

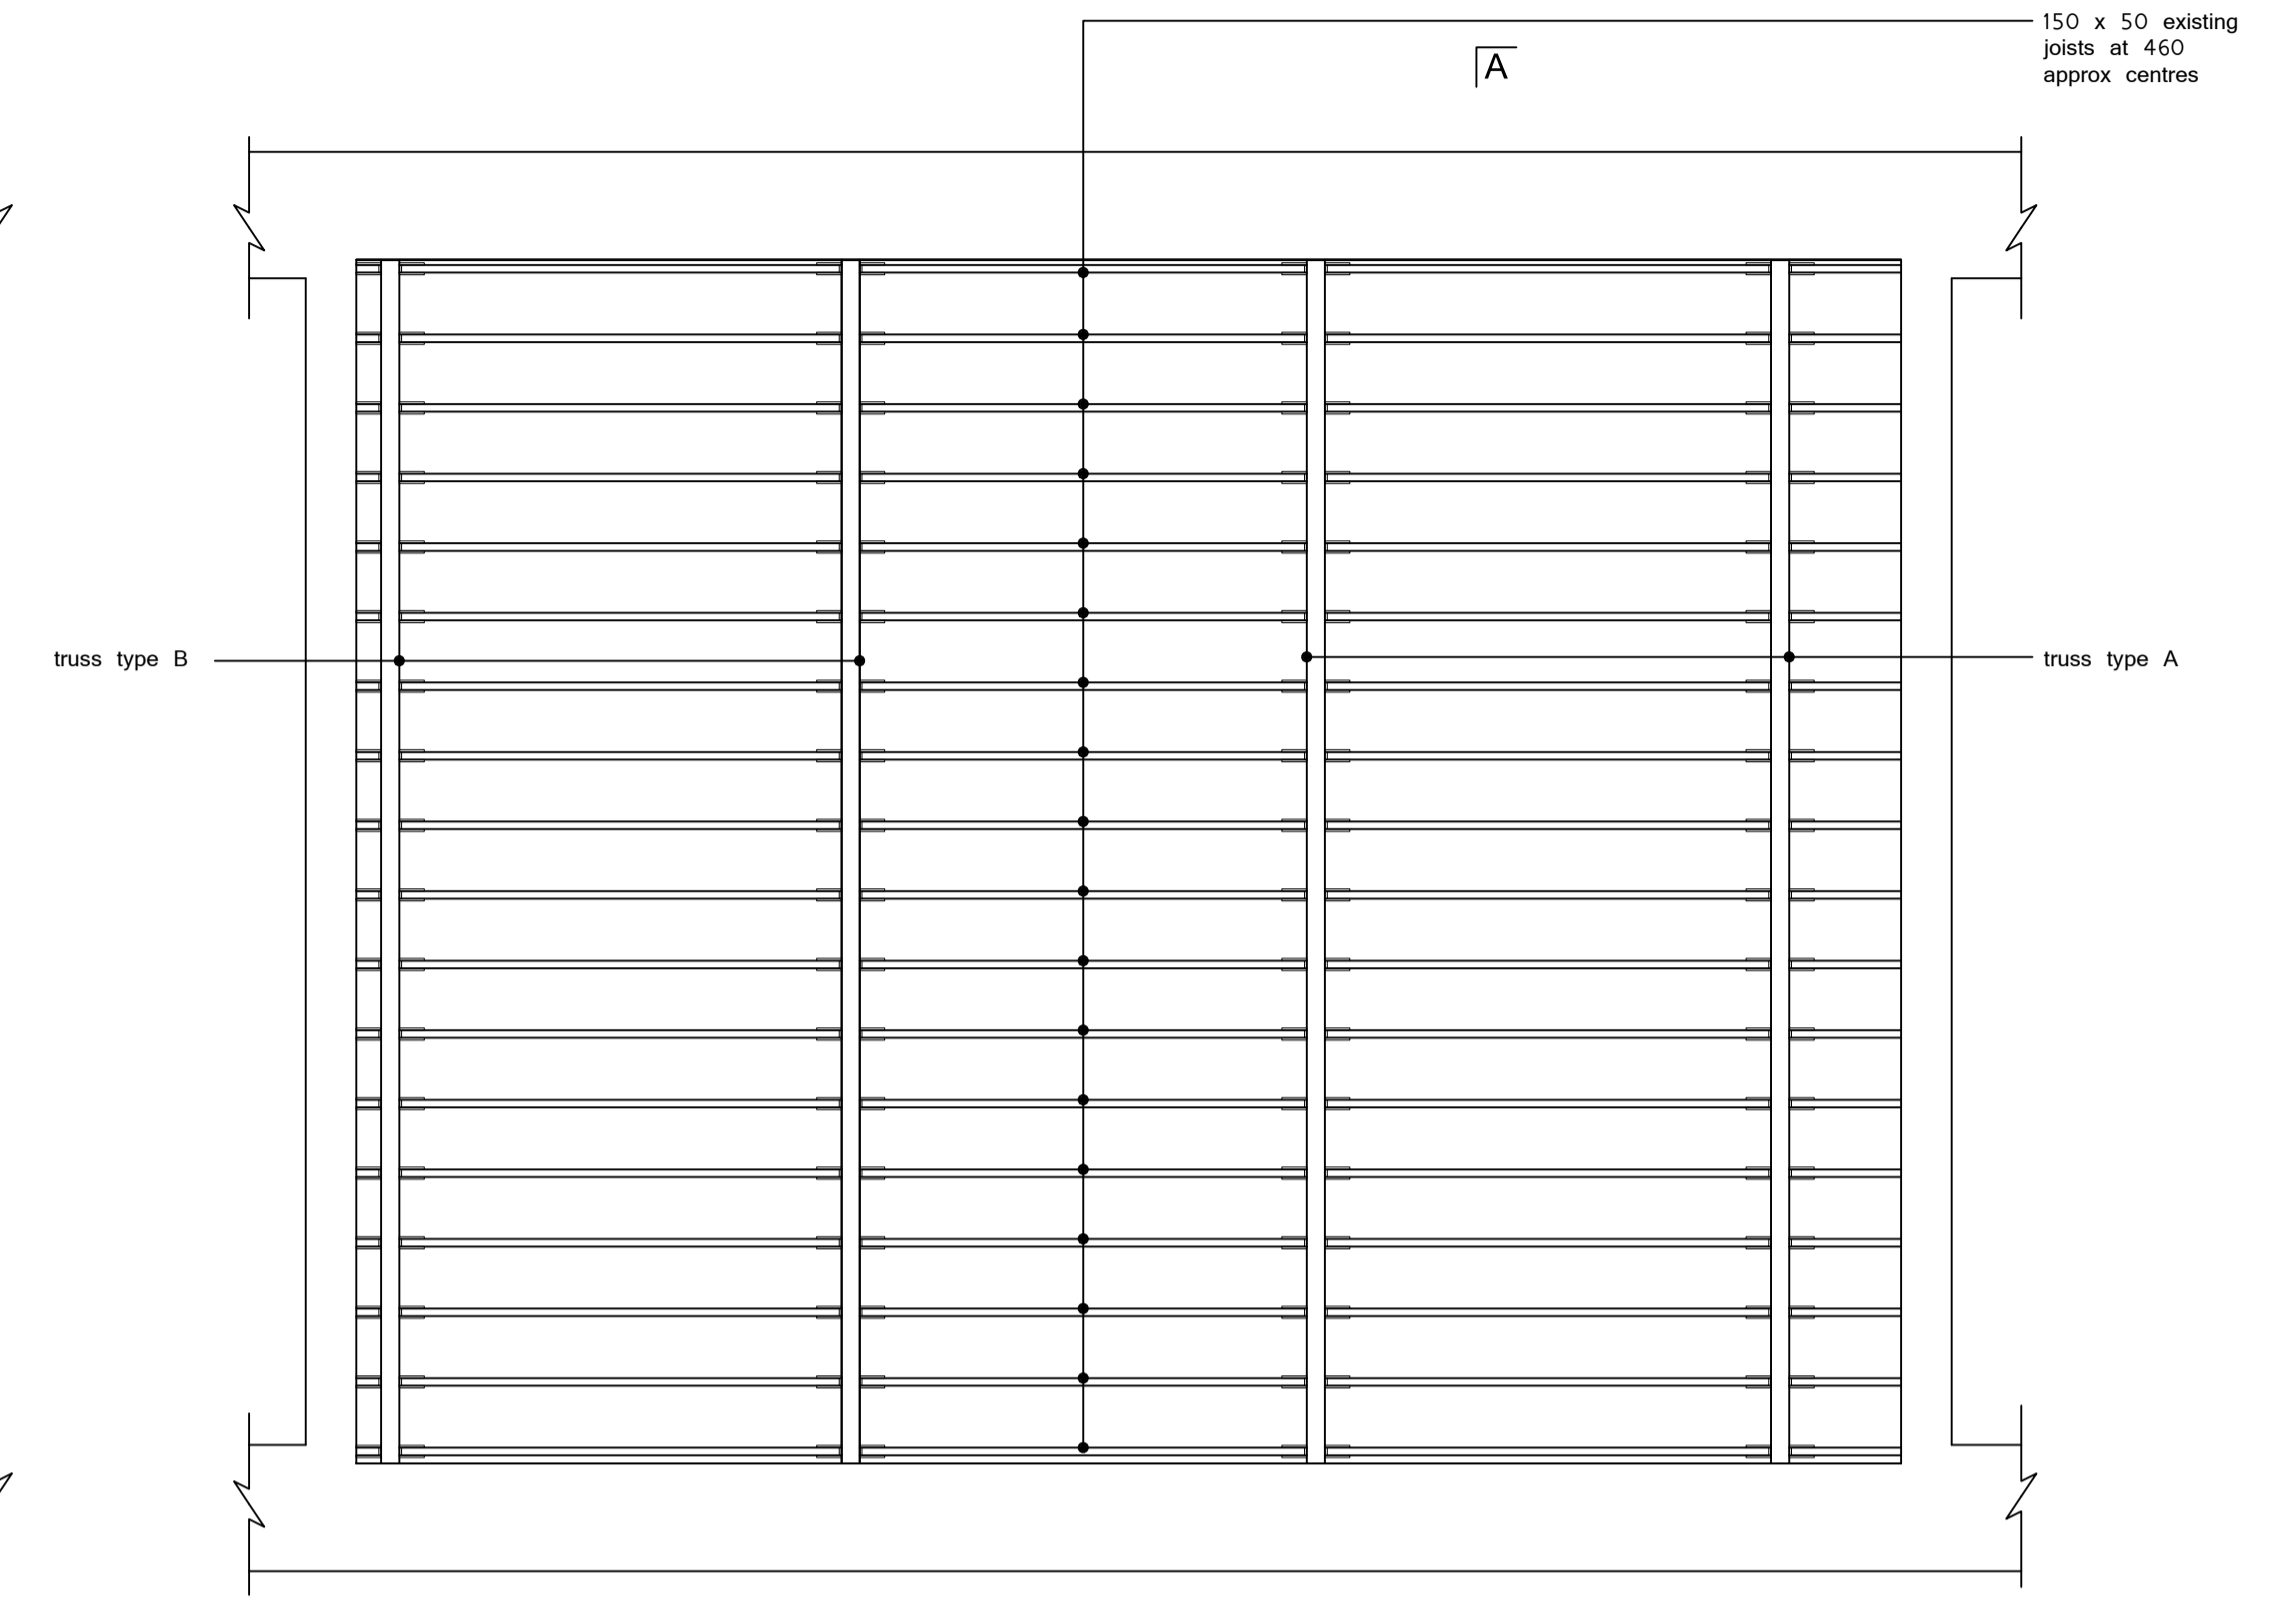 


existing attic joist layout

1:50

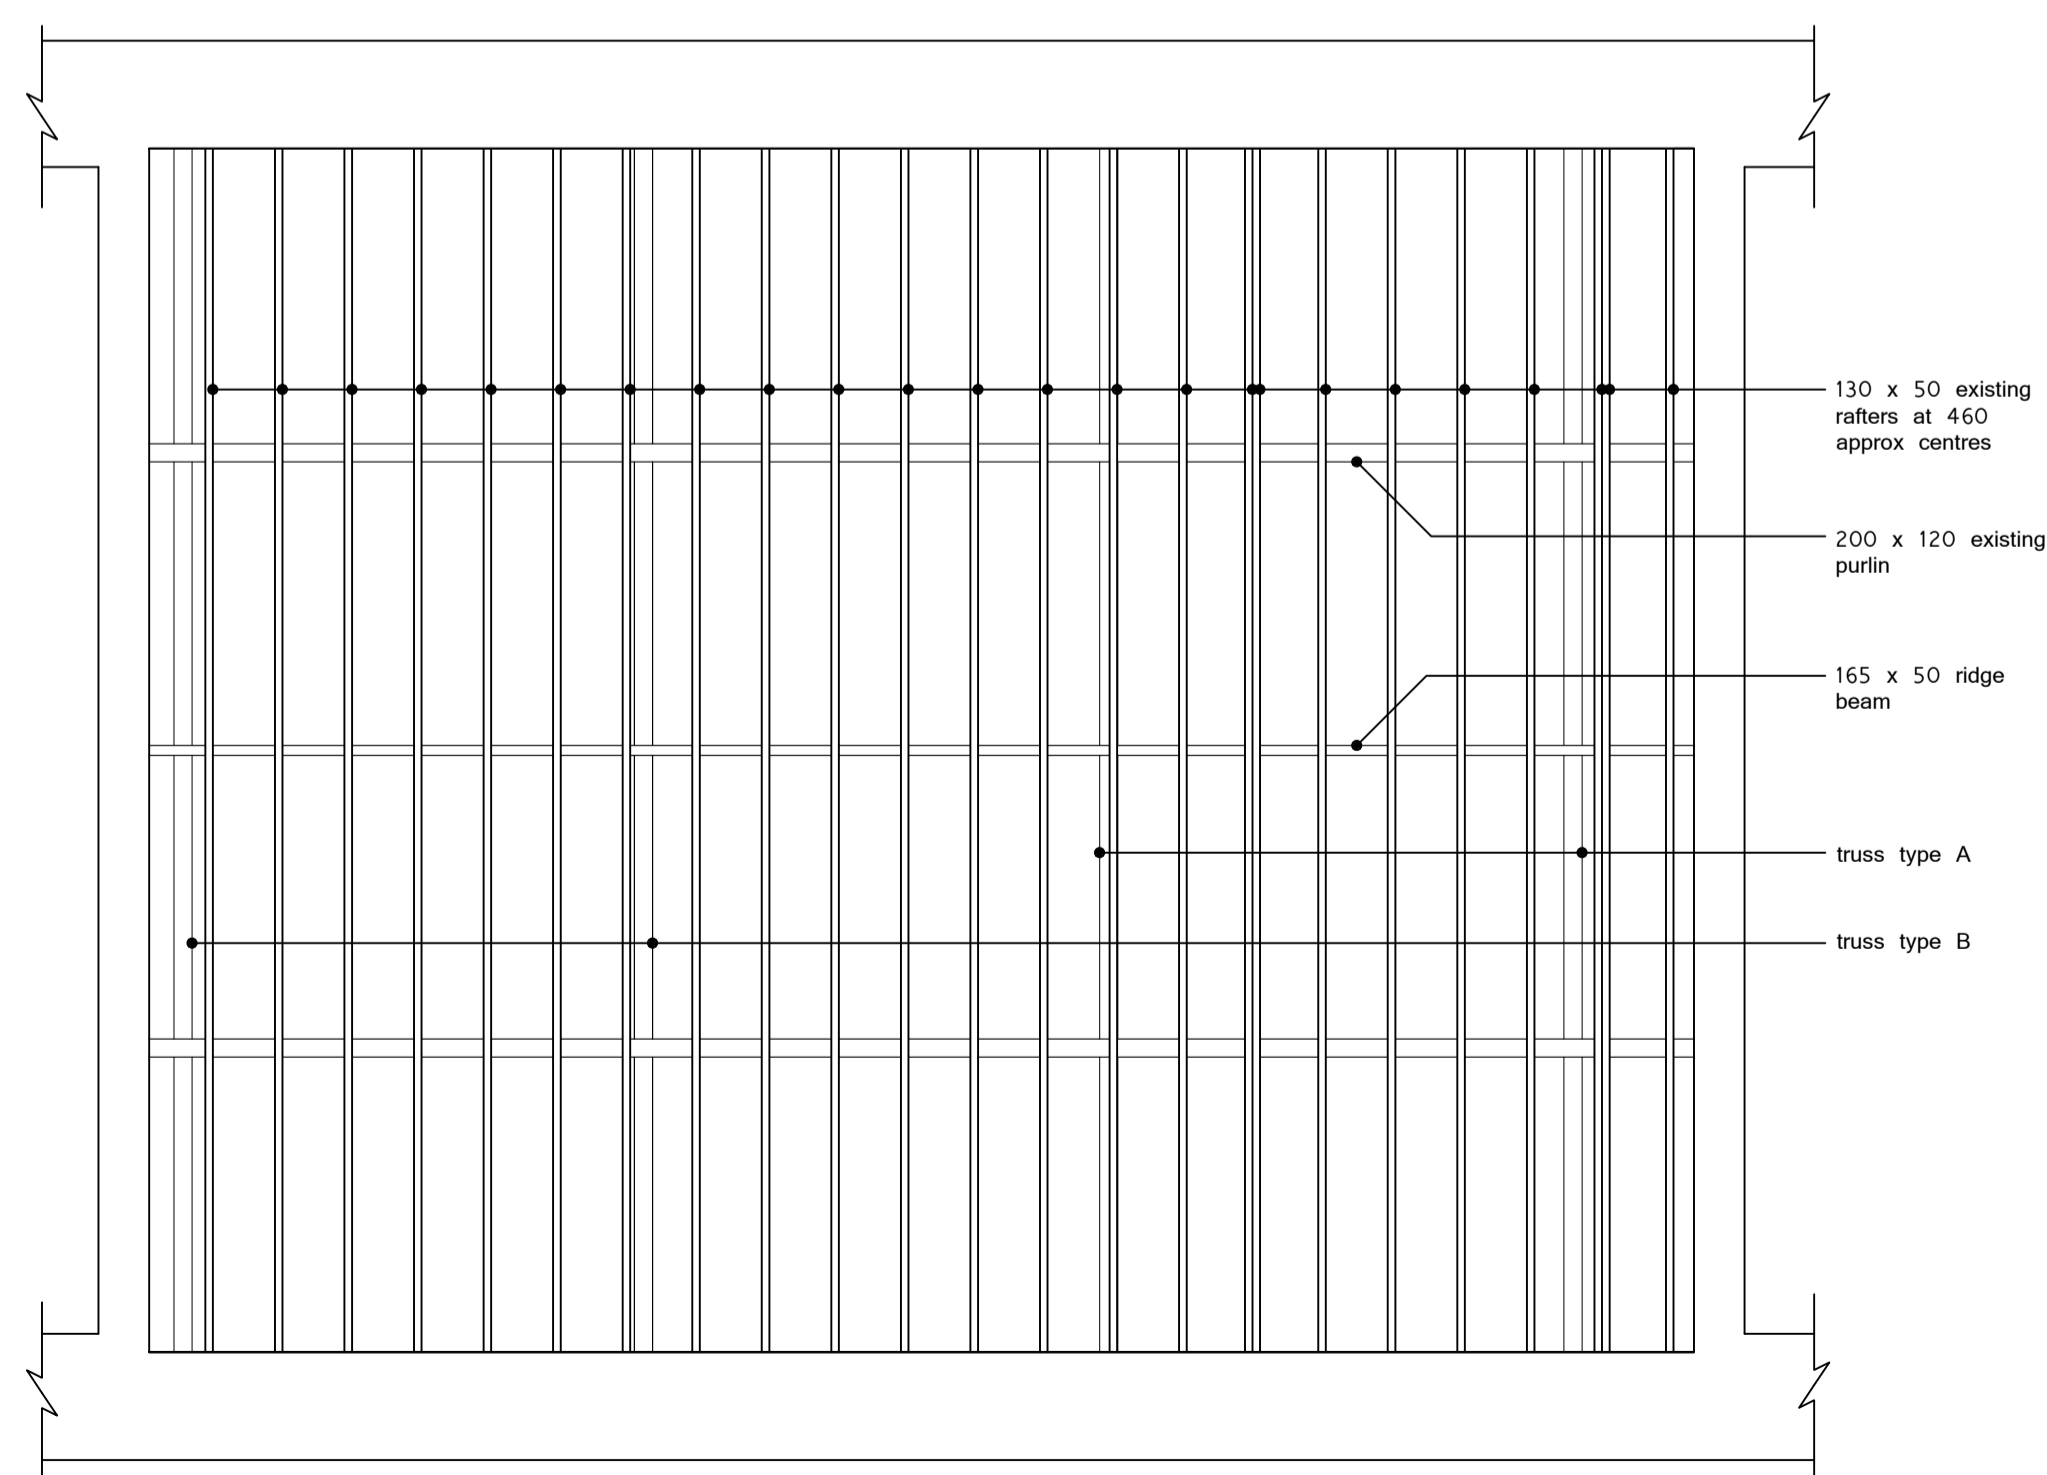 



existing attic joist layout

1:50

 



existing front elevation

1:100

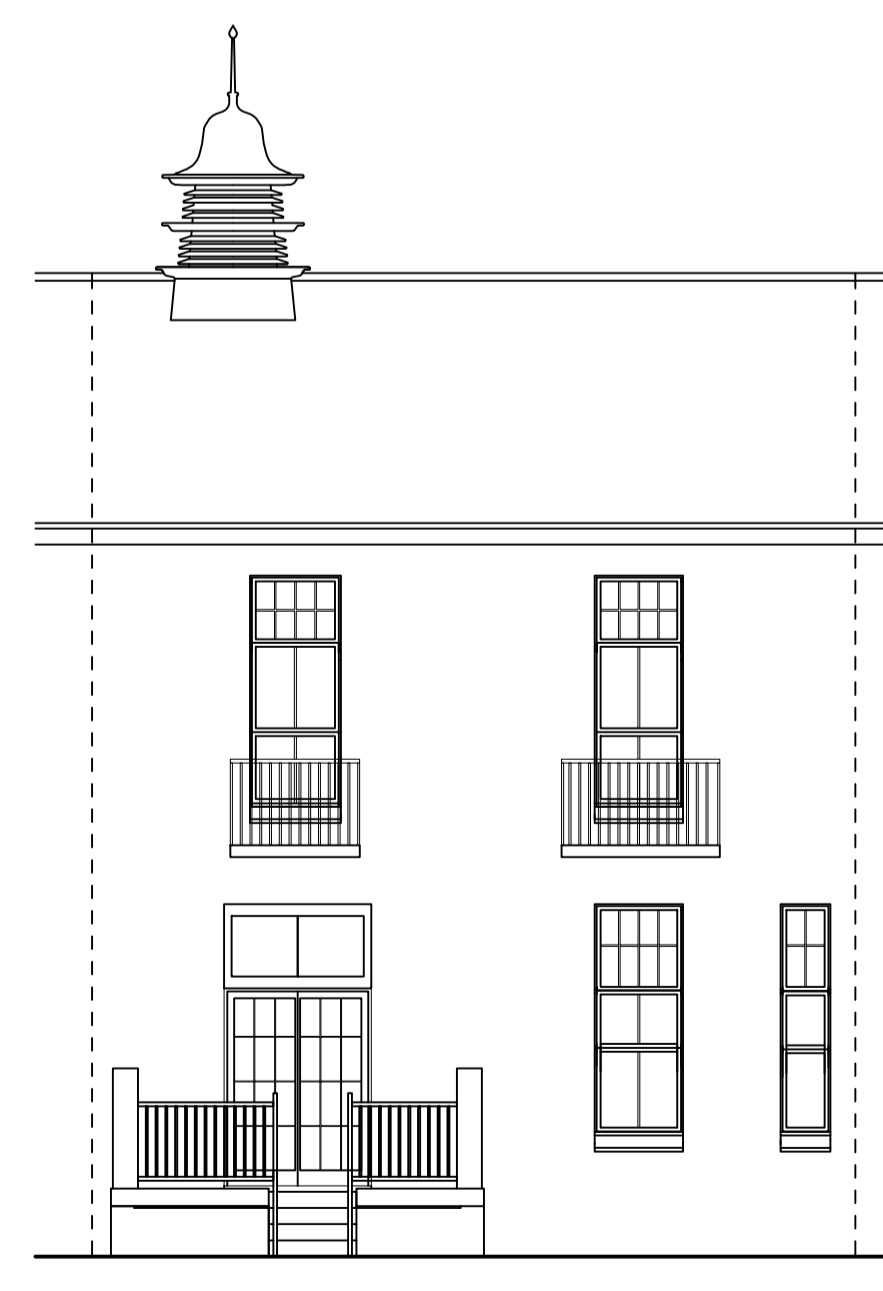 


existing rear elevation

1:100

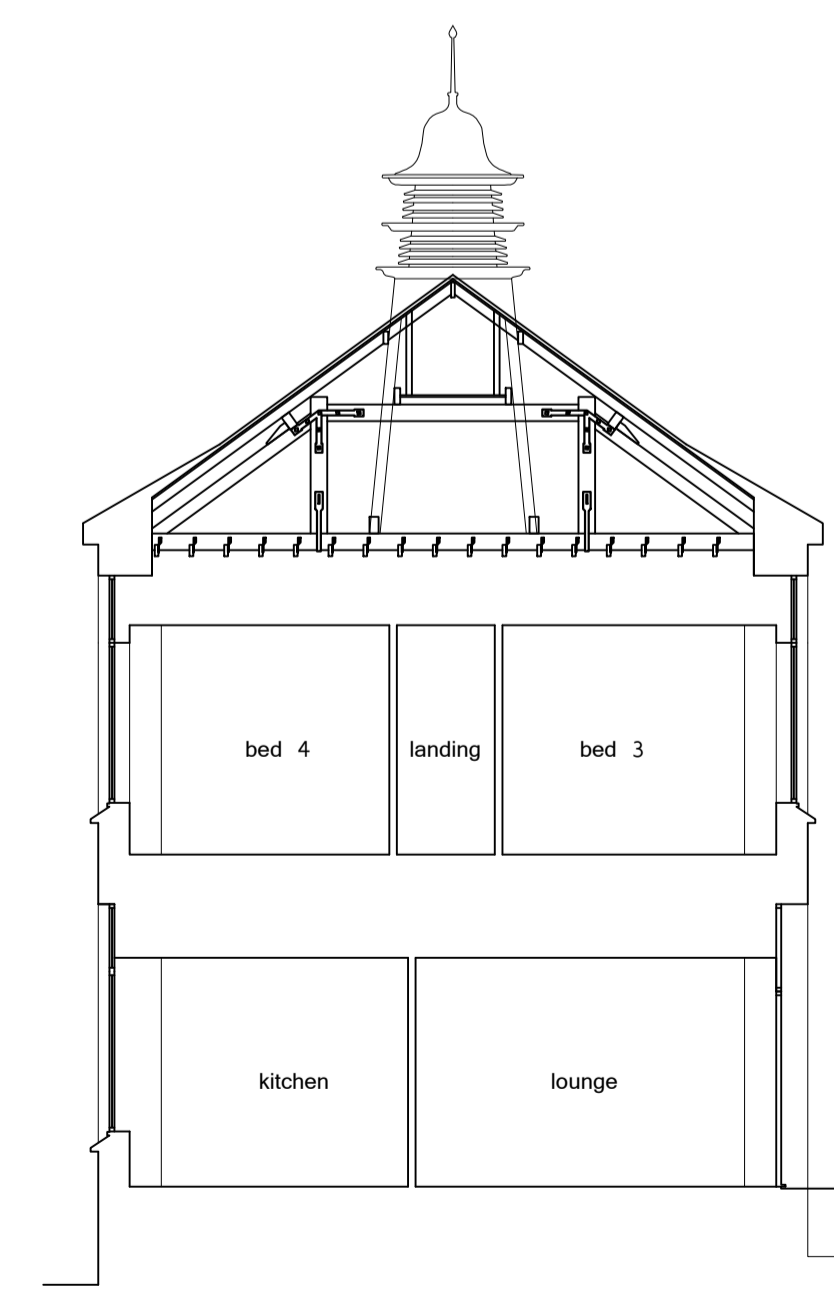 

section AA

1:100

 

REVISIONS

JOB TITLE

EXISTING PLANS AND ELEVATIONS

PROPOSED ATTIC CONVERSION AT  
7 MORHAM LEA  
EDINBURGH

Scale 1:50, 1:100 19th December 2023  
Drawing Number JWAC A1 PP 02/39/2023

John Watson Architectural Consultant Ltd.

11 Market Street  
Midcalder  
West Lothian  
EH53 0AL  
Phone: 01506 885928  
E-mail: info@jwactd.com