



general notes

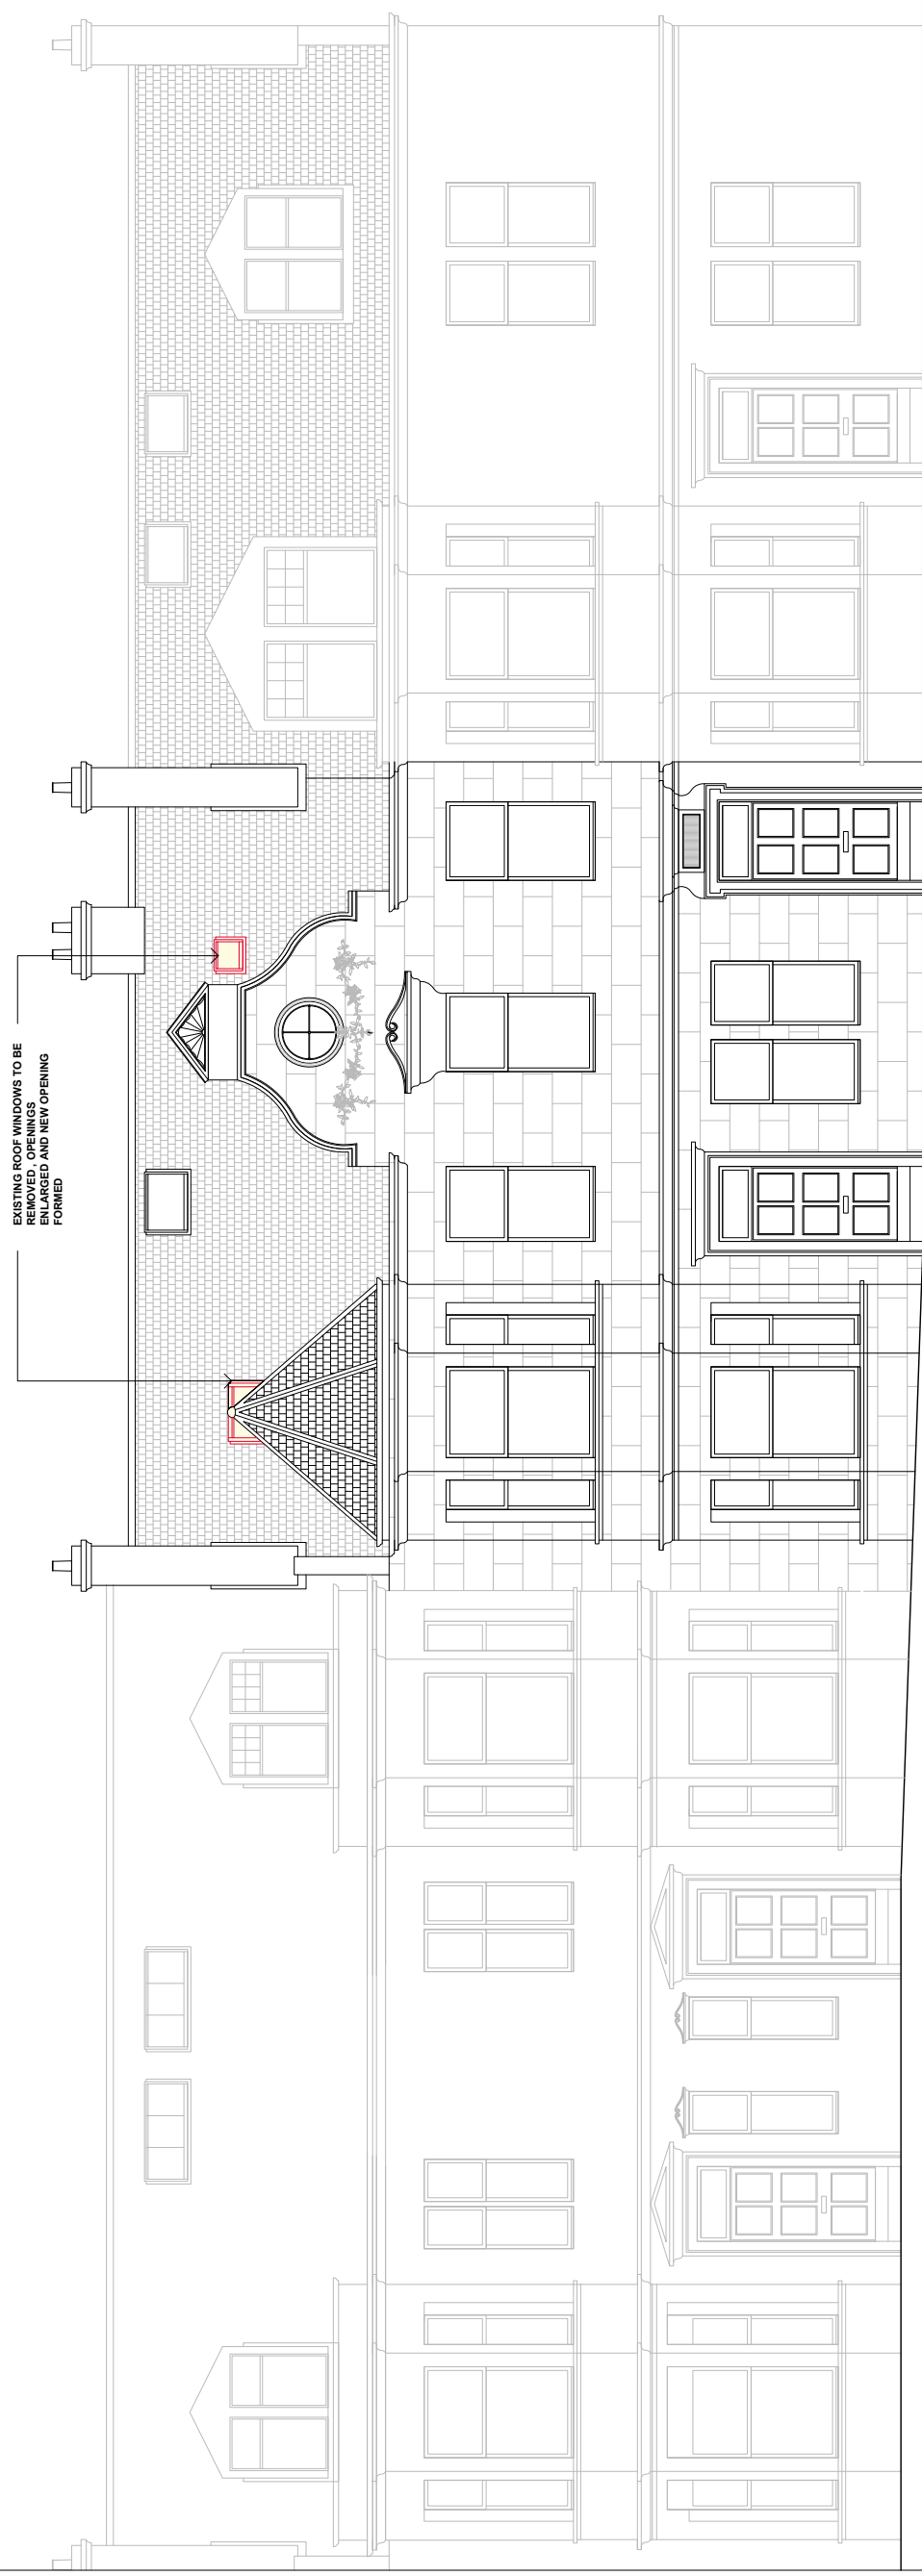

no 80
Existing front elevation

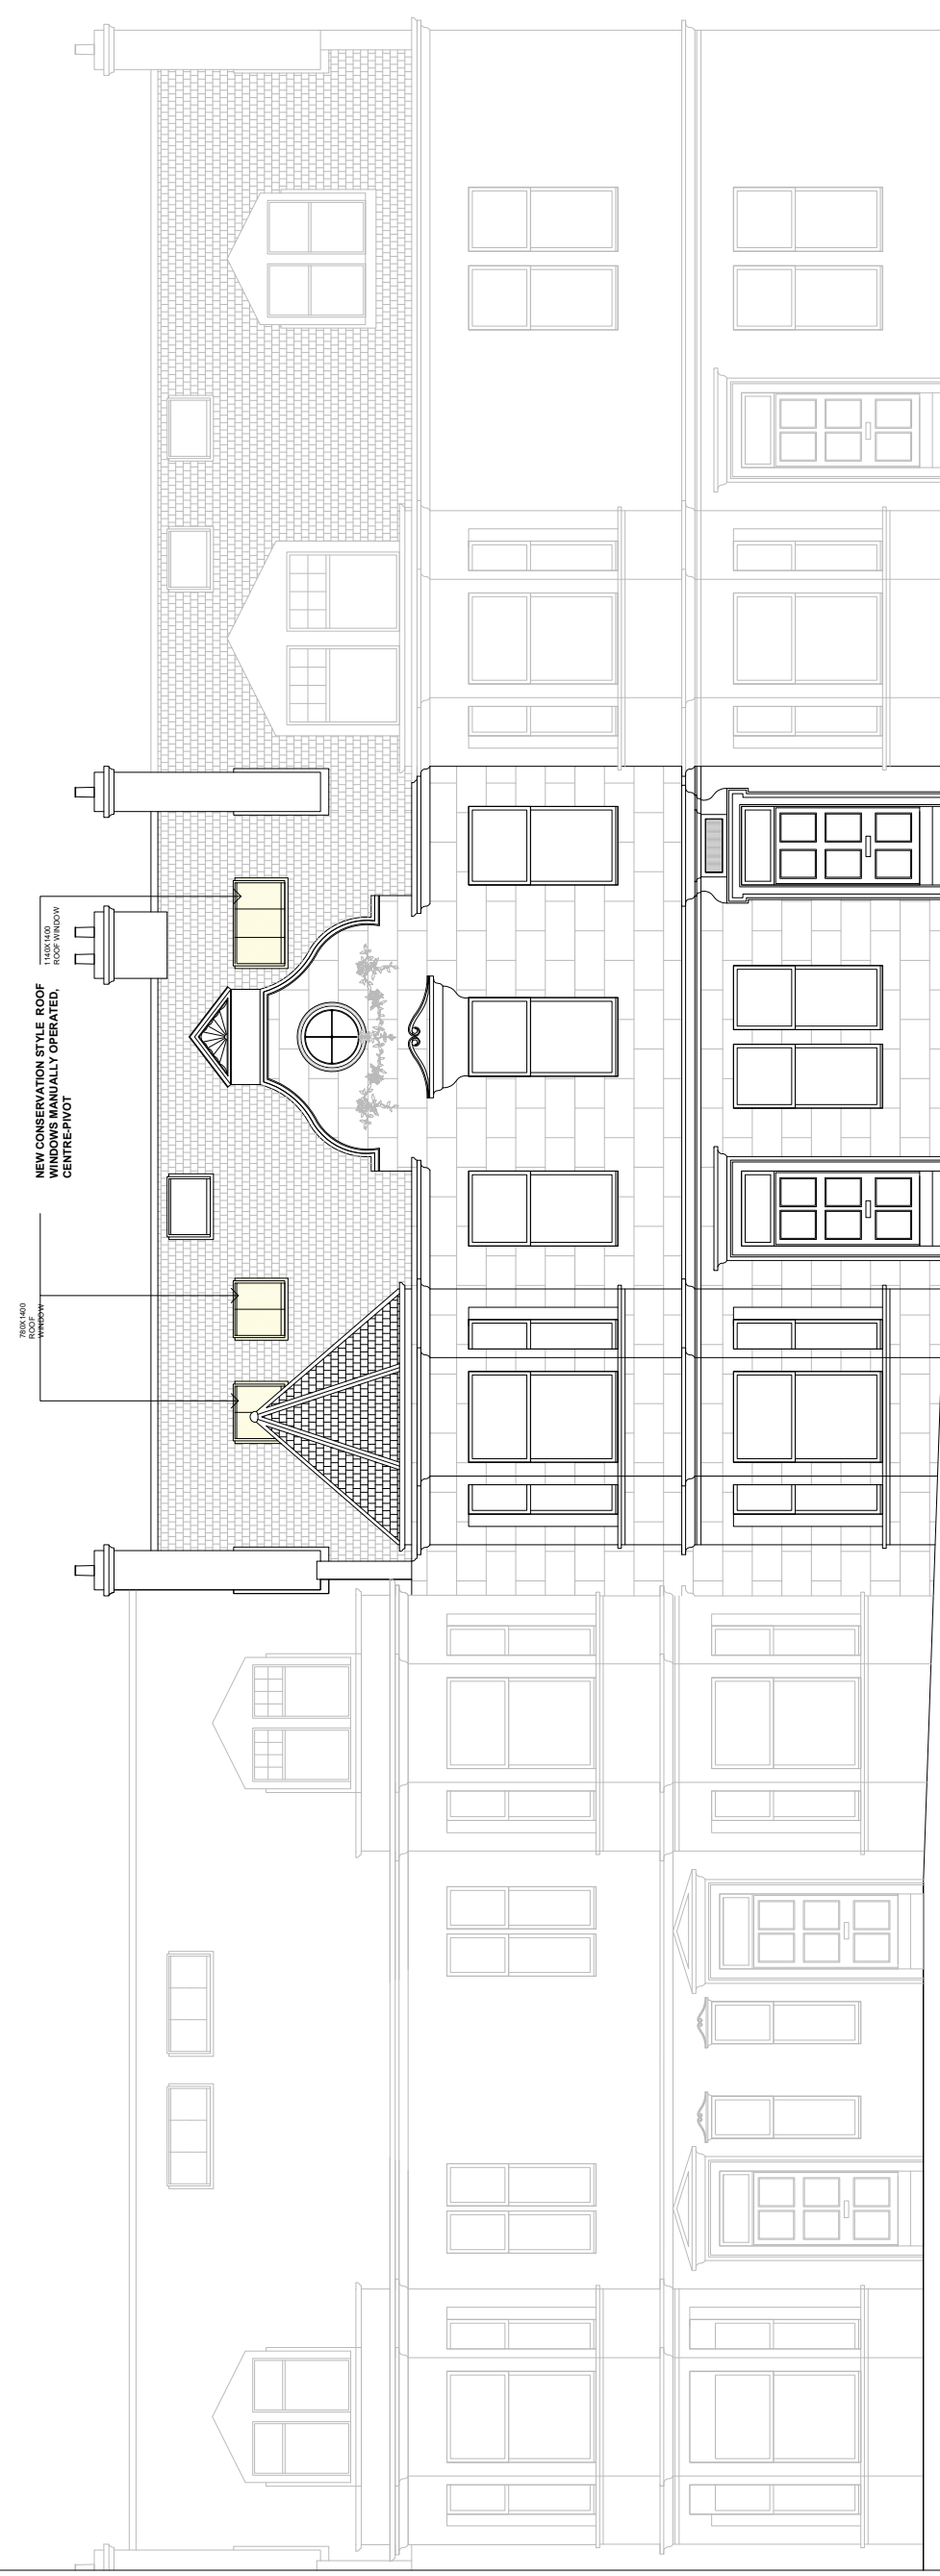

no 80
Proposed front elevation

0 0.5 1 2 3

aniamikicka@gmail.com
www.aniamikicka.co.uk
0 7712 713 762

ANIAMIKICKA DESIGN

Project title and address

Internal alterations to a duplex flat at 74 (1F2) Craiglea Drive, Edinburgh, EH10 5PH

Client

**Lucy Henderson
Dan Gerrard**

Drawing title

Existing & proposed front elevation

Scale@A3

Number

Revision

no 72

no 74

no 76

no 78

no 80

no 80

no 80

Date

29.12.23

PA05

1:100

PA05