





Proposed Roof Plan  
1:50


- 1. Velux conservation style roof windows, high performance with Velux flashings
- 2. Inline slate vents at eaves & ridge eg Ubbink UB11

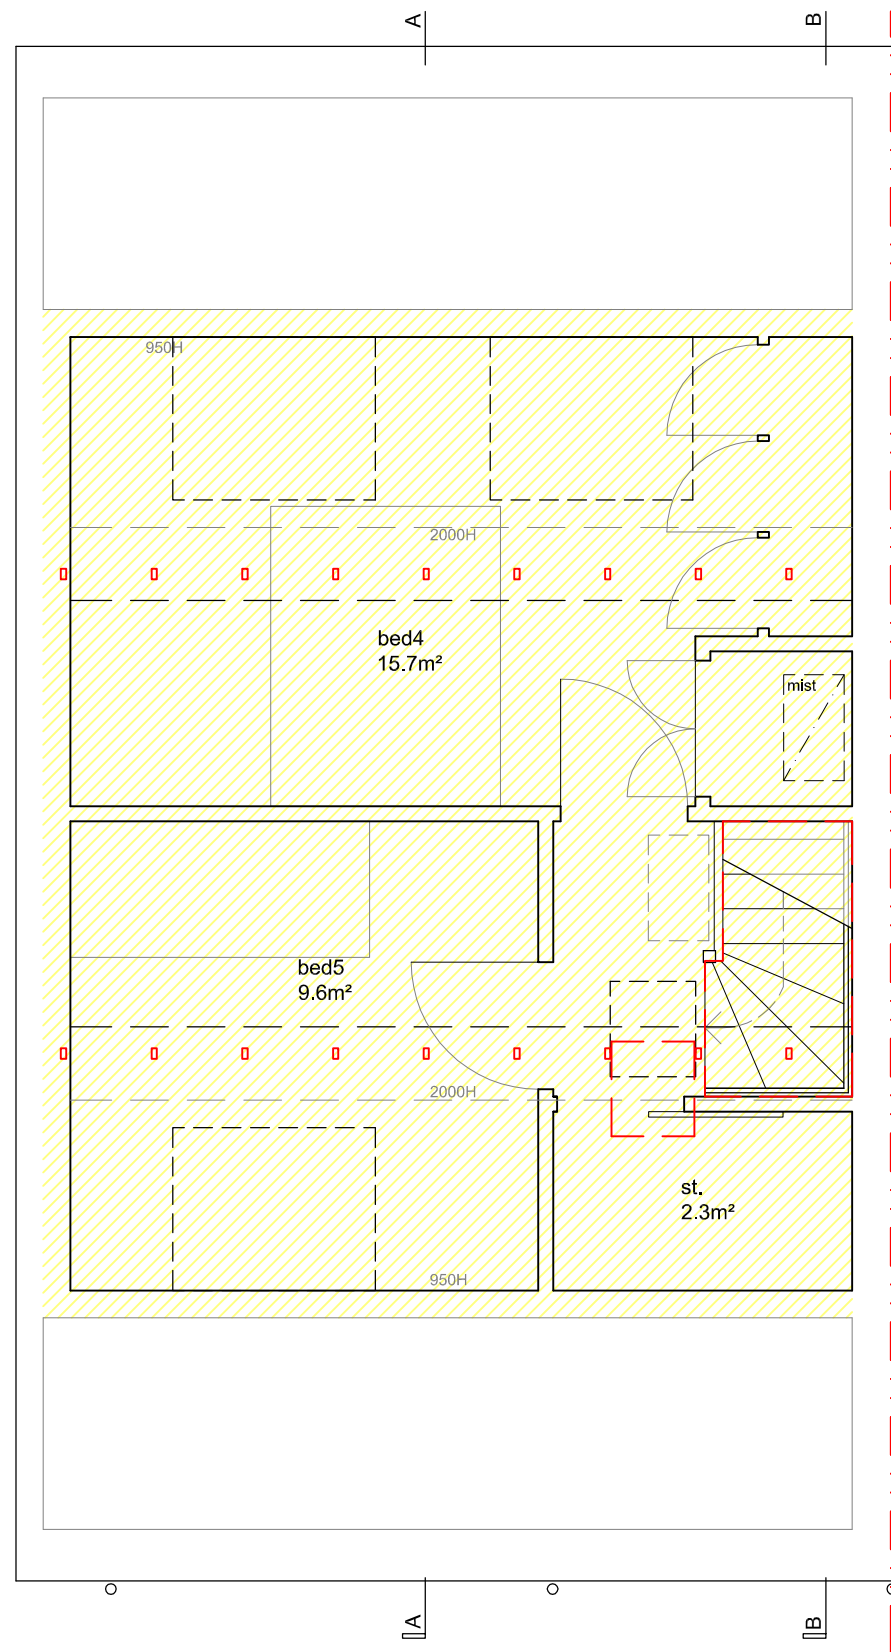

Proposed Loft Plan (second floor)  
1:50

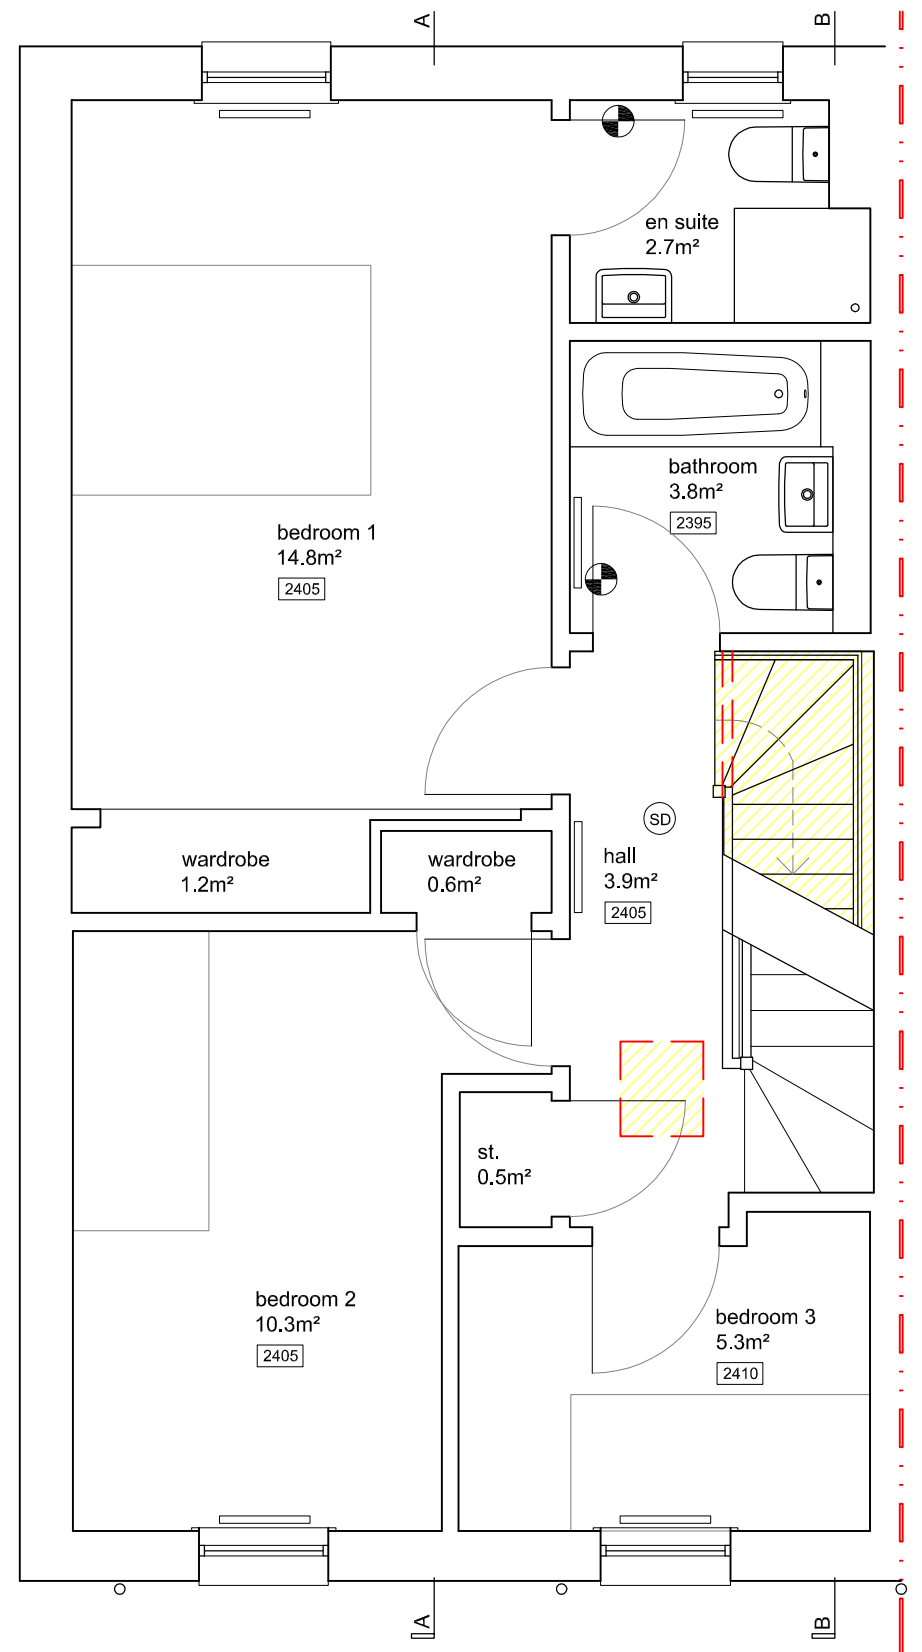

Proposed First Floor Plan  
1:50

 

REVISIONS

REV	DATE	NOTE
A	03/01/24	dormer omitted

Do not scale from drawings. All dimensions to be checked on site before proceeding with works. Boundary lines are indicative. TOLA shall be notified in writing of any discrepancies.

**TOLA LTD**  
33 Inchcolm Drive, North Queensferry, KY11 1LD  
laura.wardrop@gmail.com 07739351938  
tomrobertsonsmith@gmail.com 07709489684

PROJECT:	Attic Conversion at 6 Brewery Close, S. Queensferry EH30 9LN	
PROJECT NO:	2308	
CLIENT:	Chad & Emily Harrison	
DRAWING NAME:	Proposed Roof, Loft and First Floor Plans	
SCALE:	1:50 at A3	
PURPOSE:	Planning	
DRAWING NO:	PL01	REVISION: A