




Existing Roof Plan  
1:50

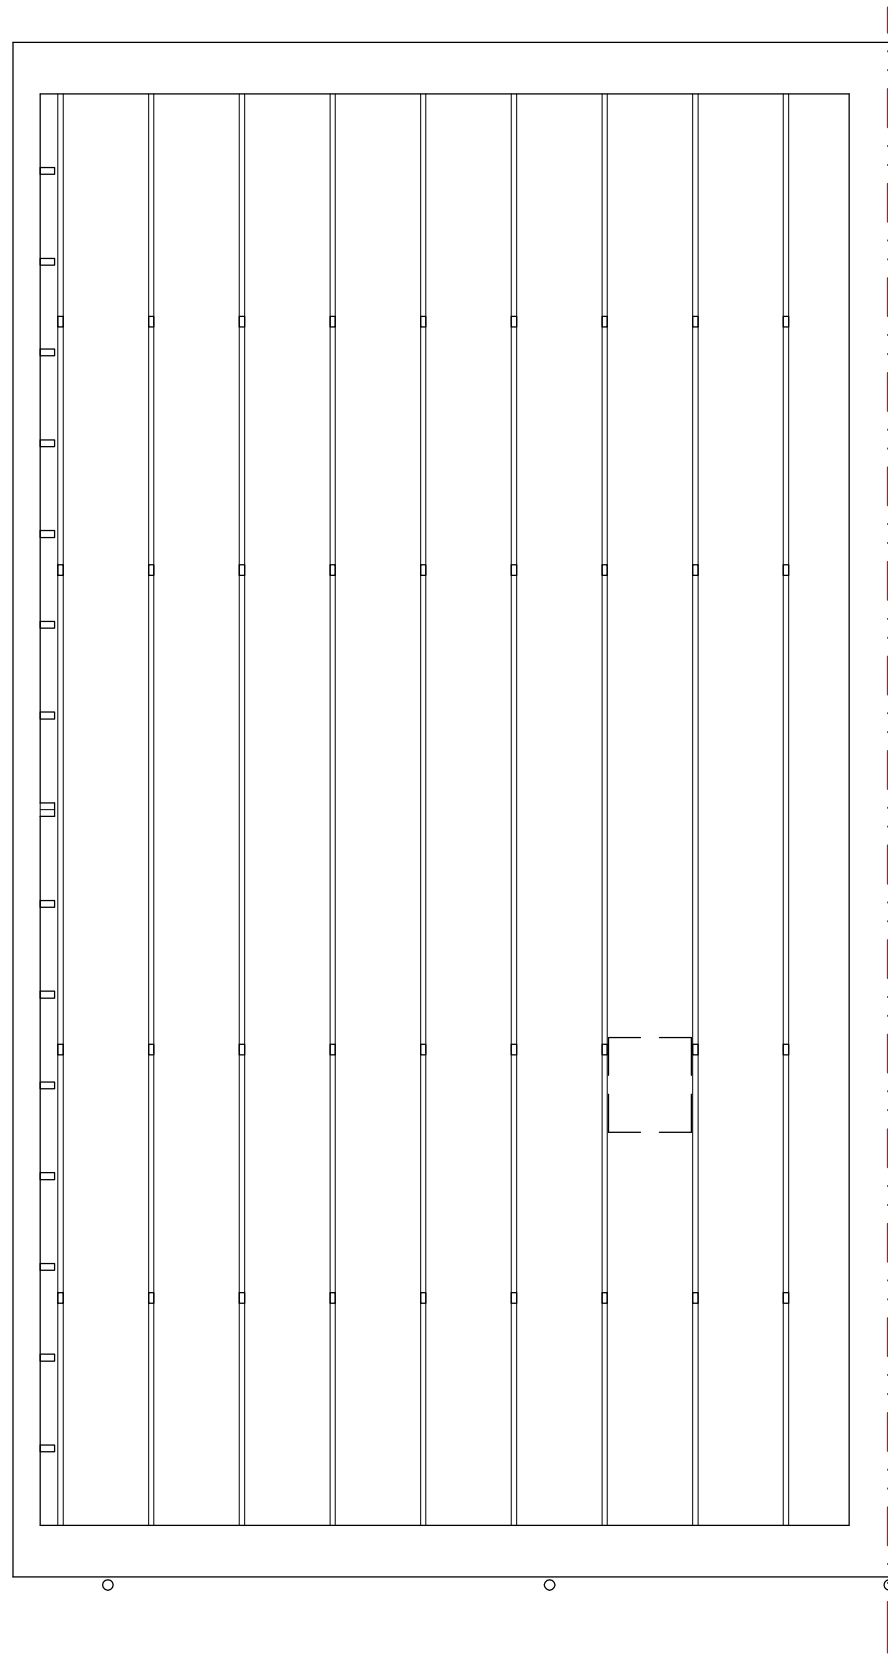

Existing Loft Plan  
1:50

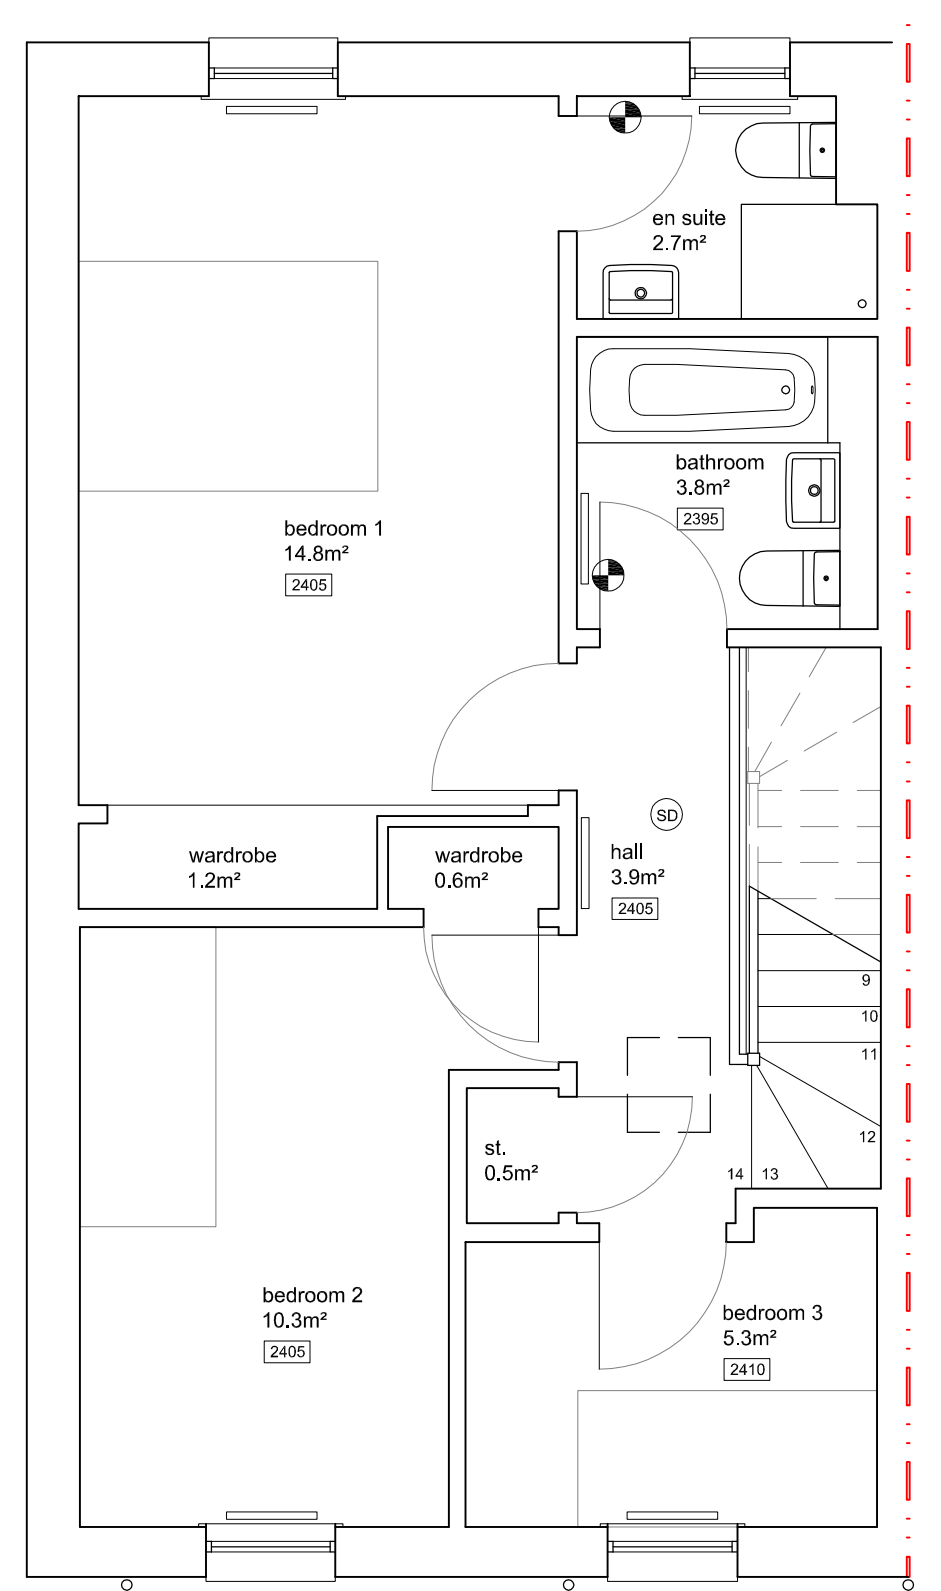

Existing First Floor Plan  
1:50

 

REVISIONS

REV	DATE	NOTE

Do not scale from drawings. All dimensions to be checked on site before proceeding with works. Boundary lines are indicative. TOLA shall be notified in writing of any discrepancies.

**TOLA LTD**

33 Inchcolm Drive, North Queensferry, KY11 1LD  
 laura.wardrop@gmail.com 07739351938  
 tomrobertsonsmith@gmail.com 07709489684

PROJECT:	Attic Conversion at 6 Brewery Close, S. Queensferry EH30 9LN	
PROJECT NO:	2308	
CLIENT:	Chad & Emily Harrison	
DRAWING NAME:	Existing Roof, Loft and First Floor Plans	
SCALE:	1:50 at A3	
PURPOSE:	Existing	
DRAWING NO:	EX01	REVISION: