




**Proposed plan, 1:50**

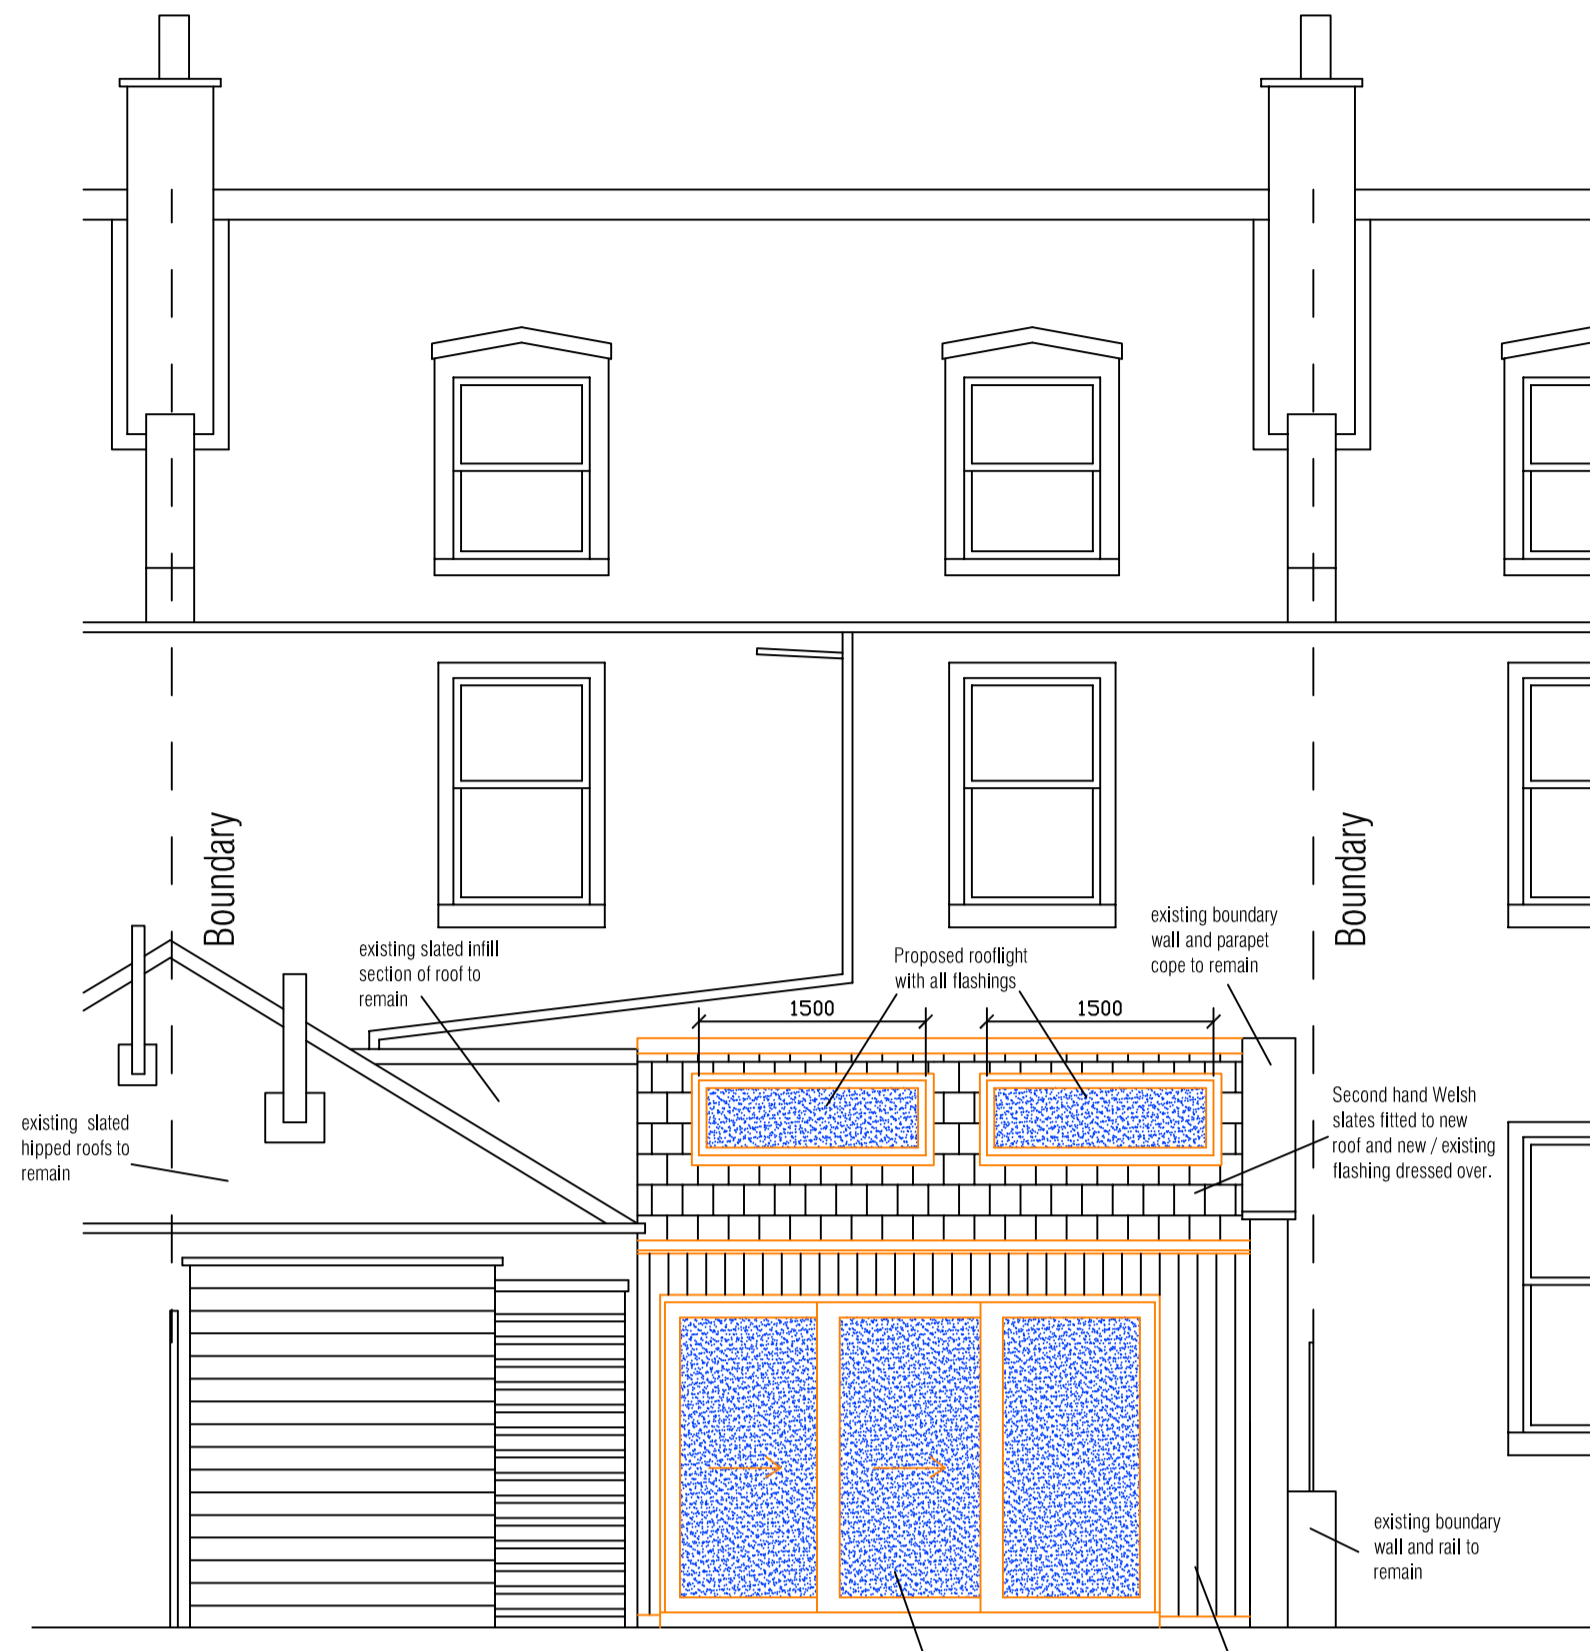


**Proposed rear elevation, 1:50**

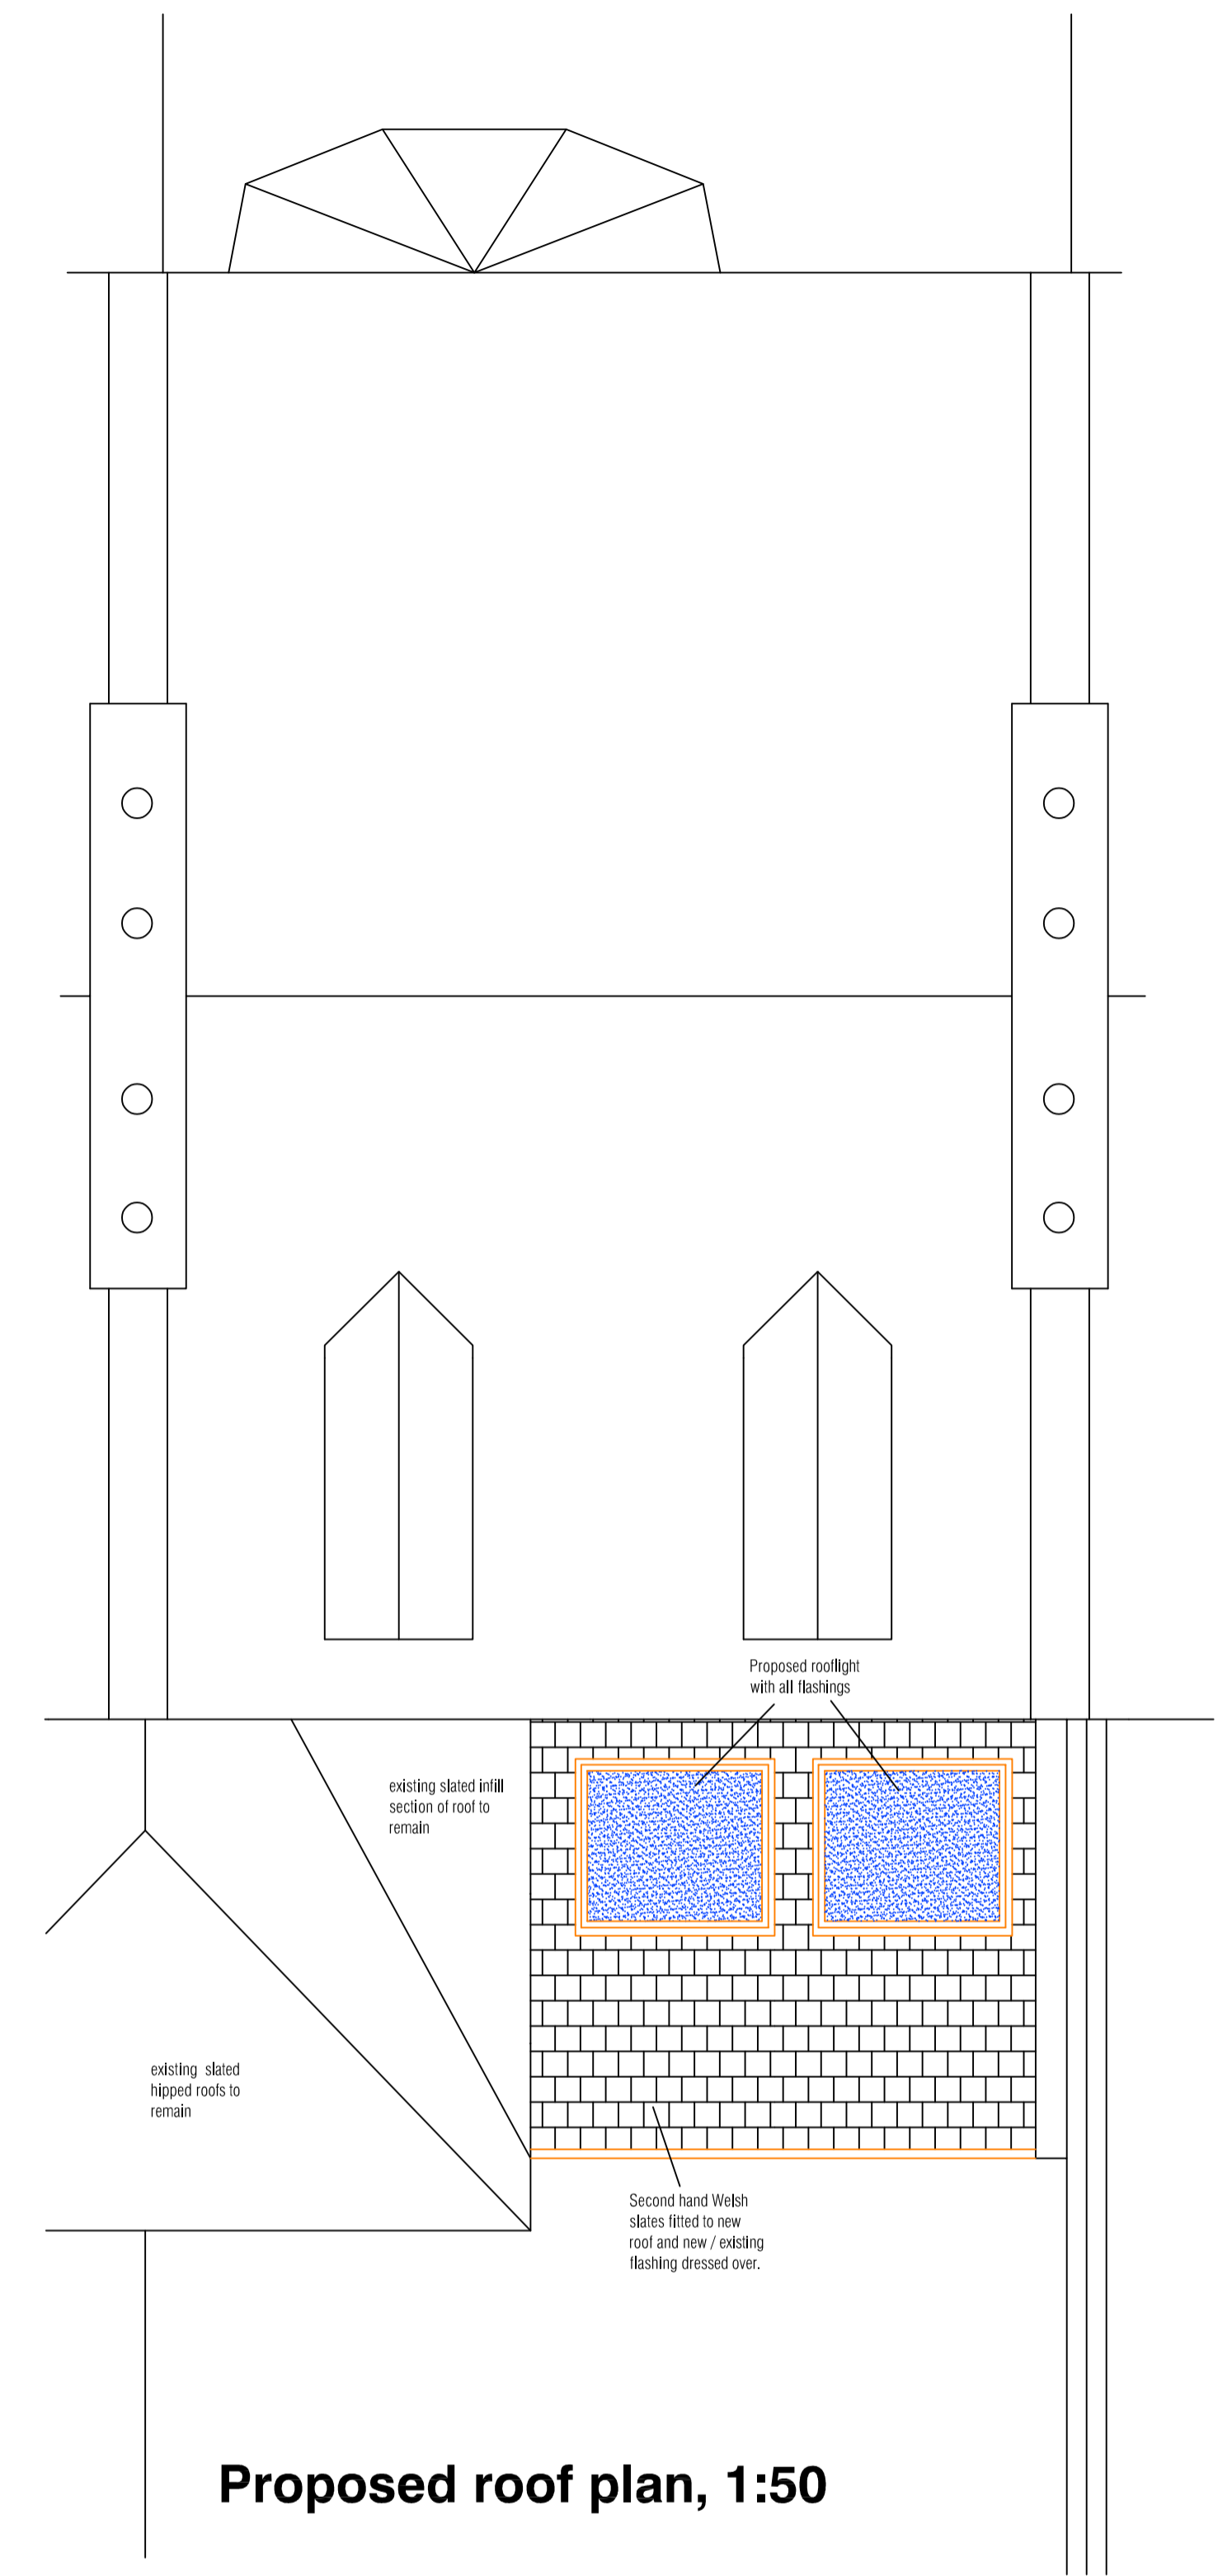

**Proposed roof plan, 1:50**

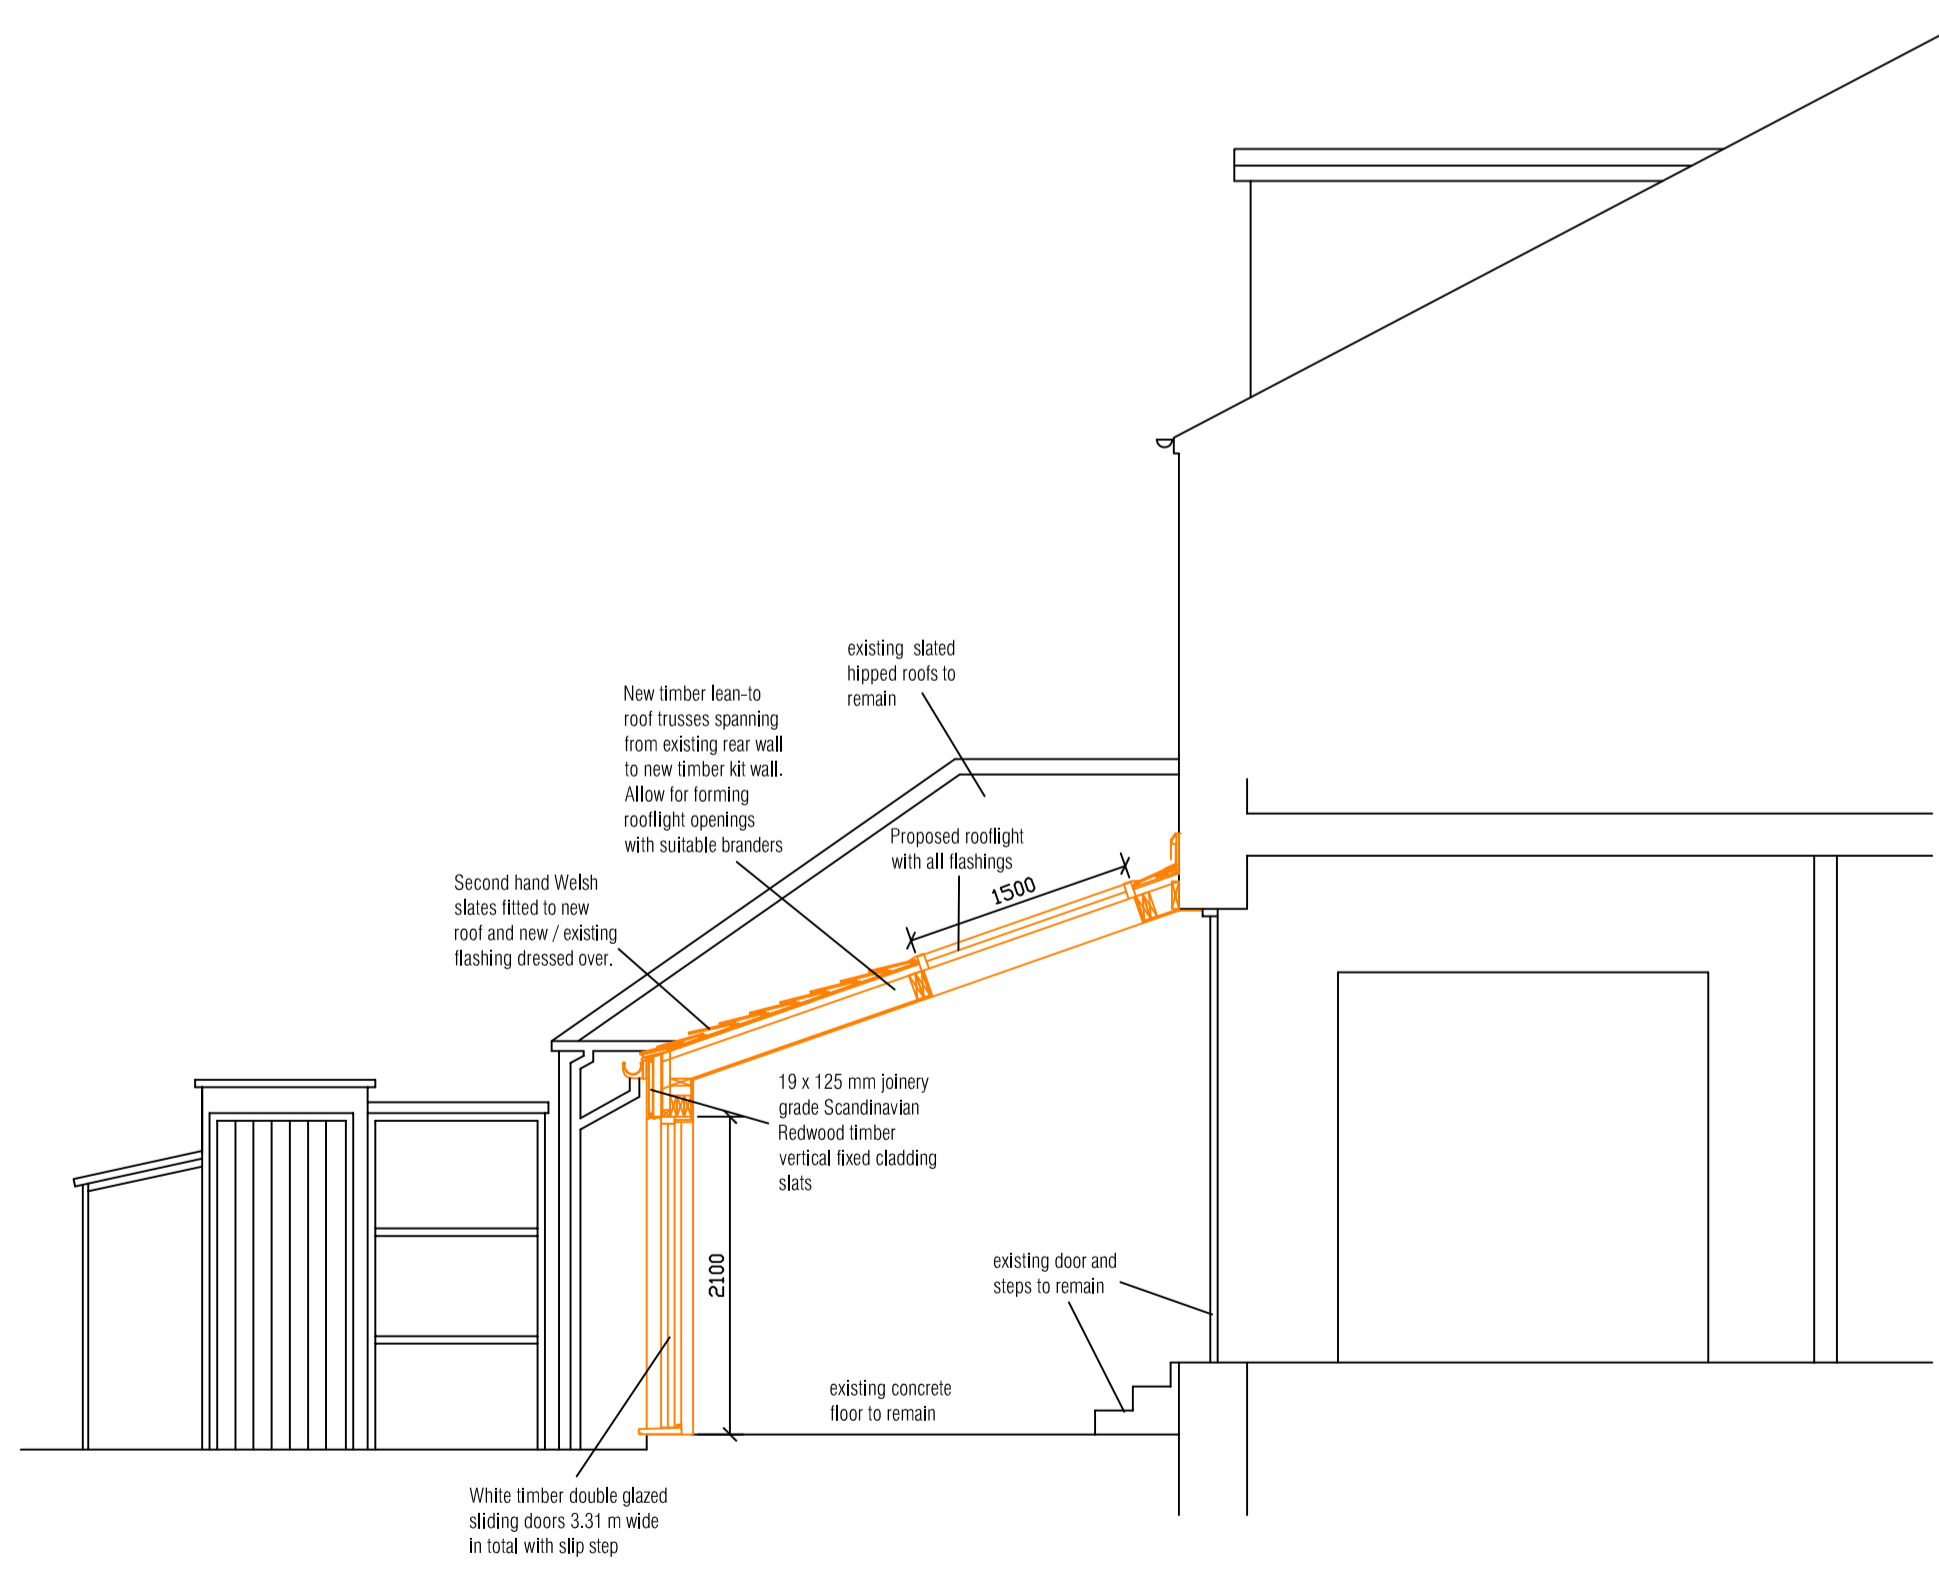

**Proposed section, 1:50**

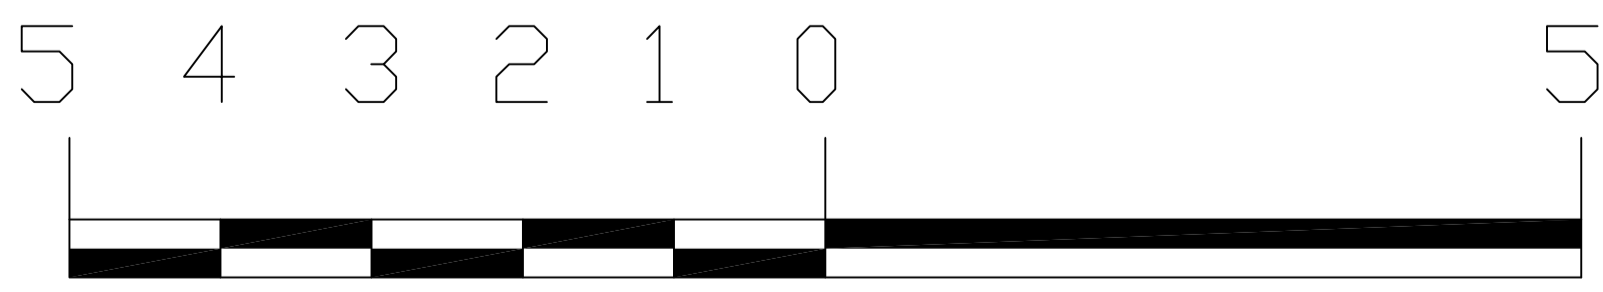

Scale 1:50

Project:	
Mr R Kirkpatrick 62 South Trinity Road, Edinburgh EH5 3NX	
Project: conservatory alterations	
Drawing: Proposed Plan and elevations	
Date: Nov 2023	Scale: 1:50 @ A1
Drawn: A Mc	Checked:
Drawing No. 201	