



Existing plan, 1:50




Existing rear elevation, 1:50

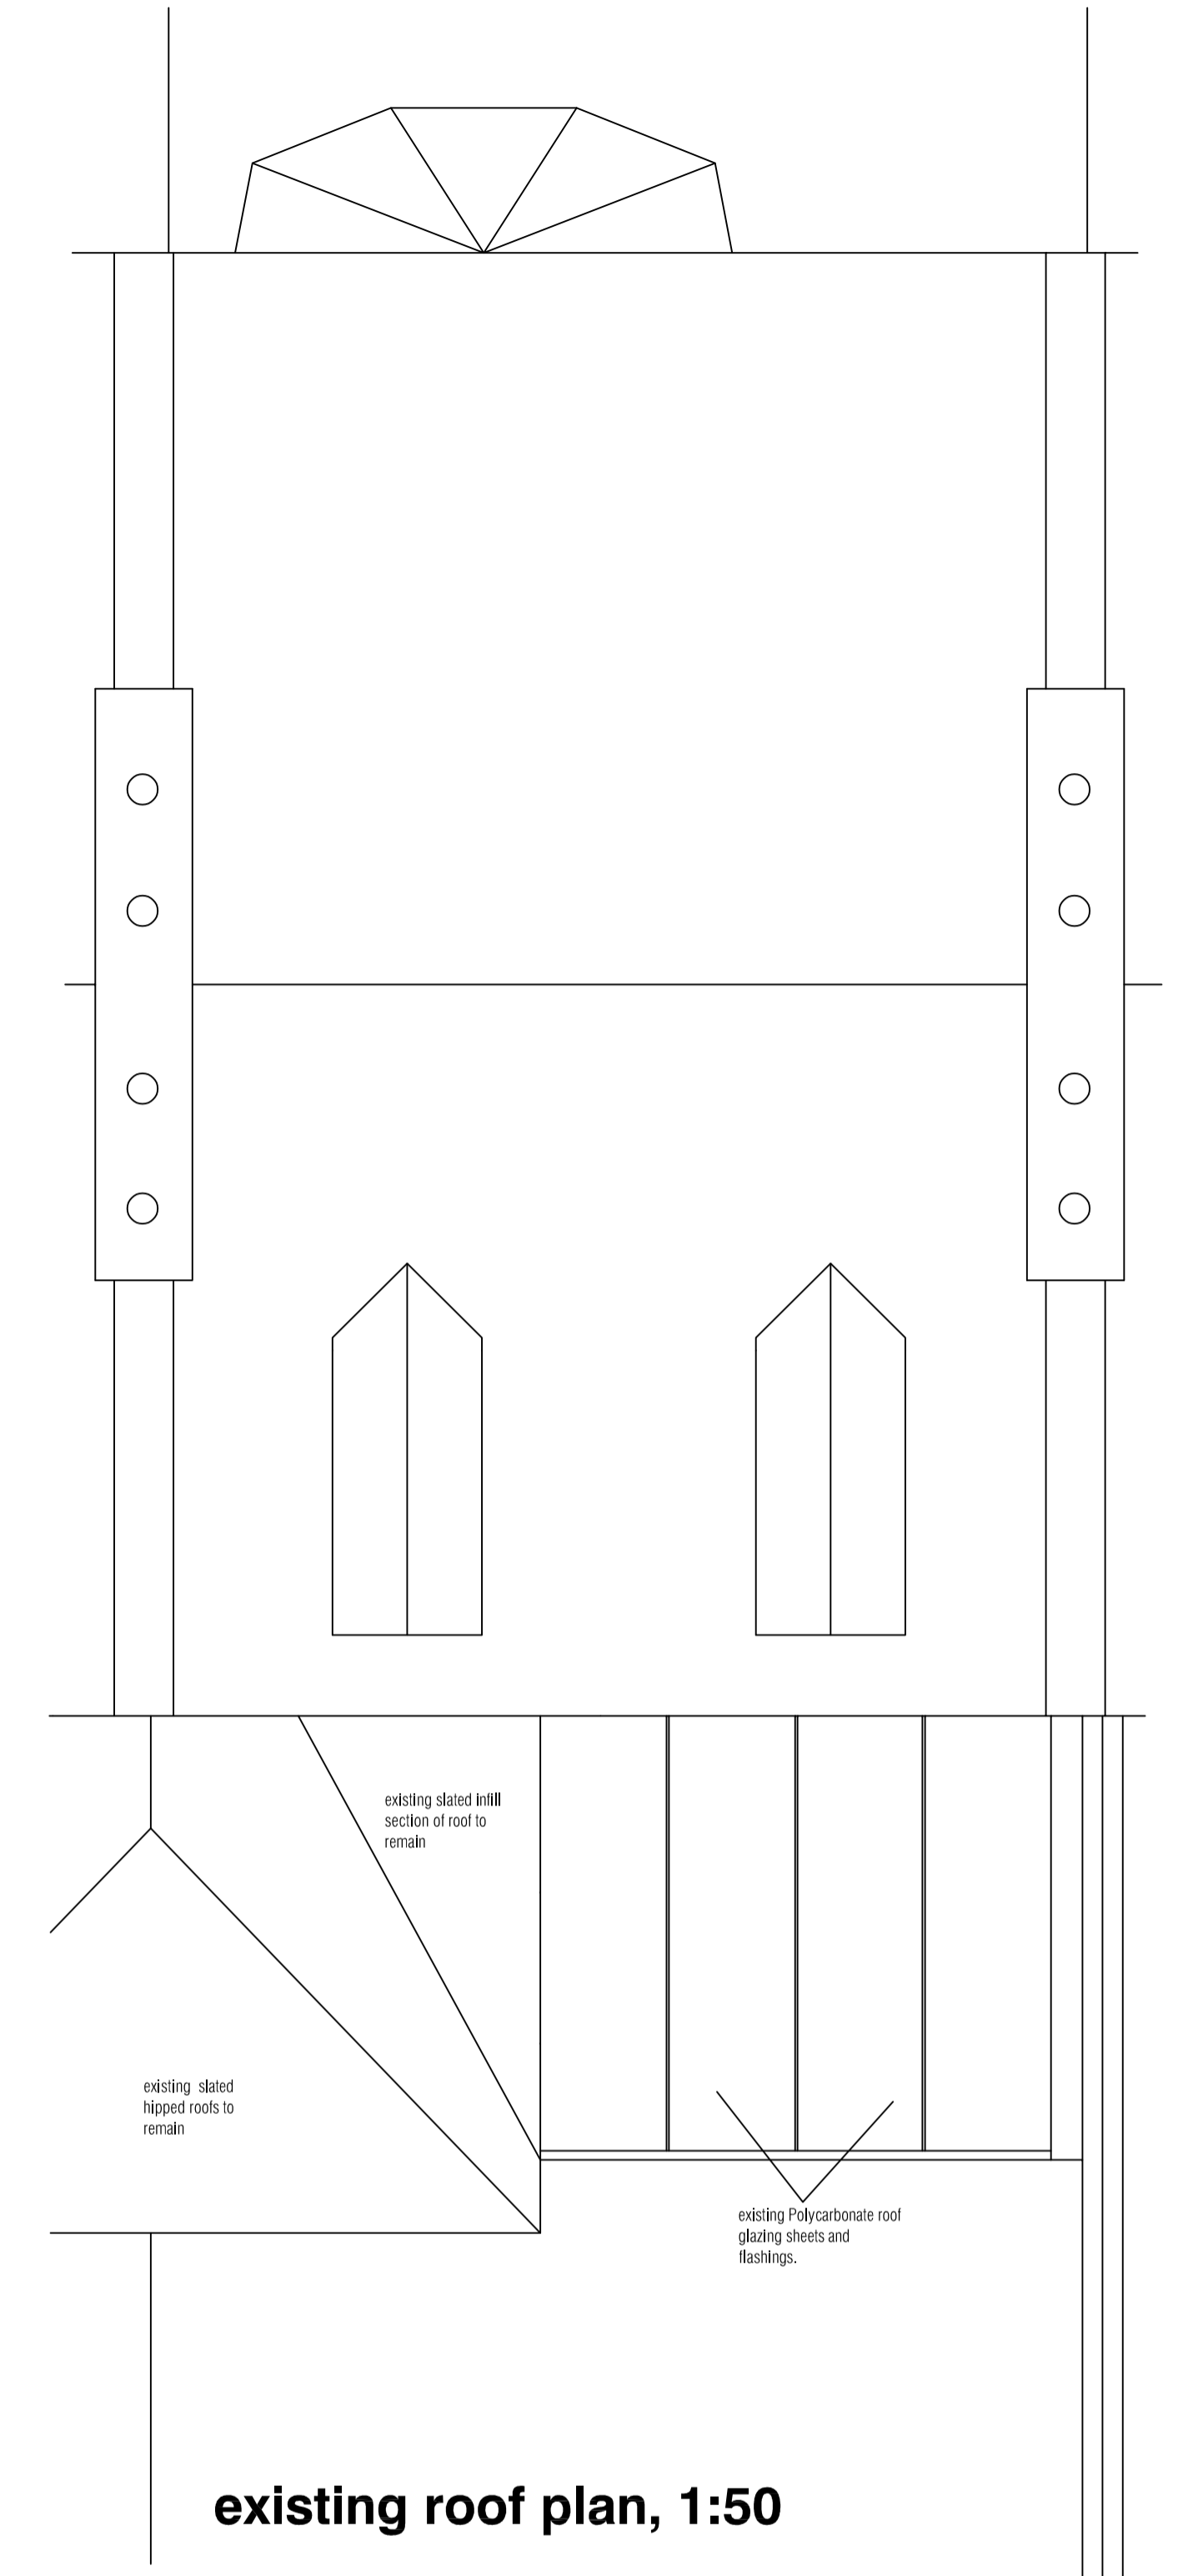

existing roof plan, 1:50

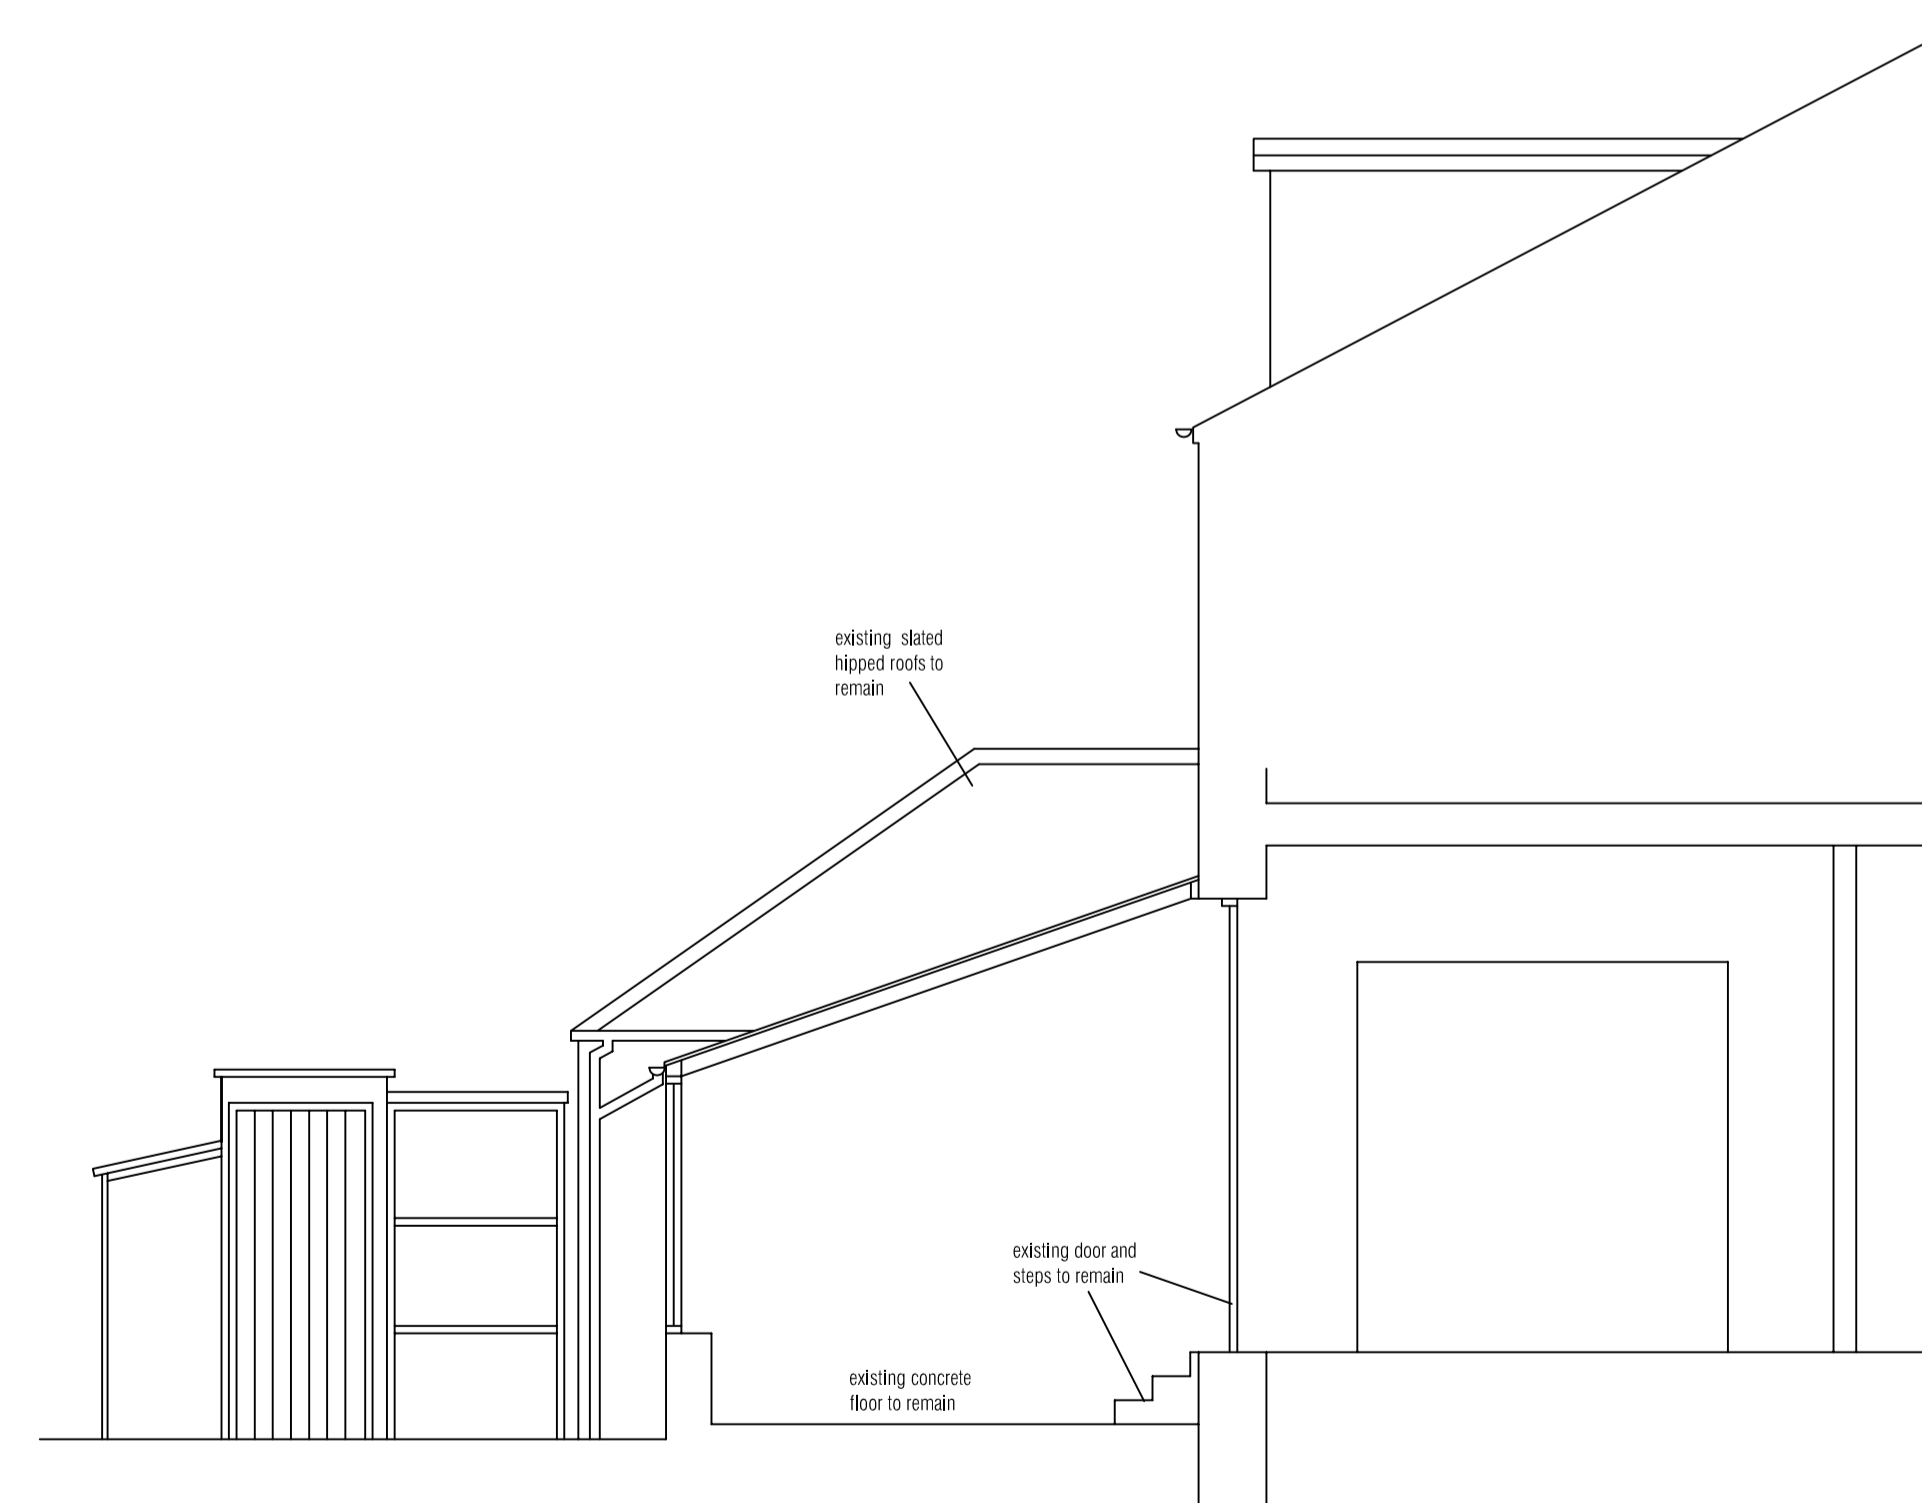

Existing section, 1:50

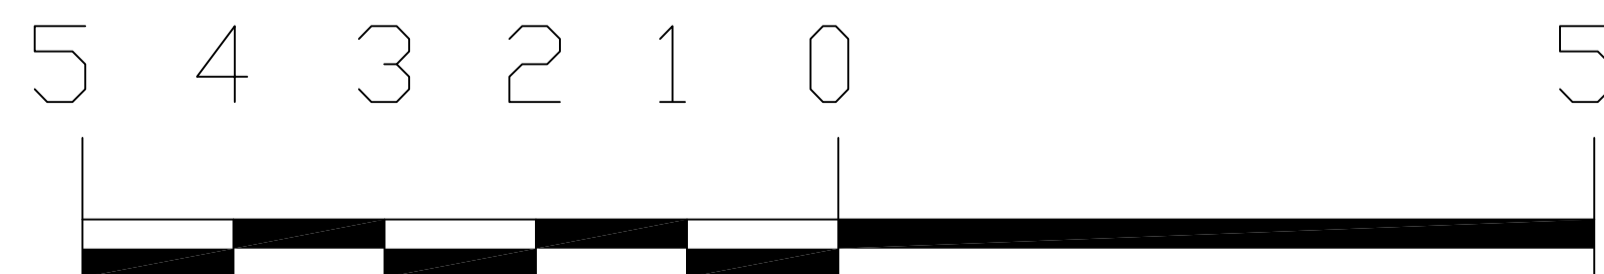

Scale 1:50



Project:	
Mr R Kirkpatrick 62 South Trinity Road, Edinburgh EH5 3NX	
Project: conservatory alterations	
Drawing: existing Plan and elevations	
Date: Nov 2023	Scale: 1:50 @ A1
Drawn: A Mc	Checked:
Drawing No. 101	