




TITLE  
**EXISTING SHOP FLOOR PLAN**

PROJECT  
**55 DARKES LANE  
POTTERS BAR  
EN6 1AE**

CLIENT  
**MR J DOAN**

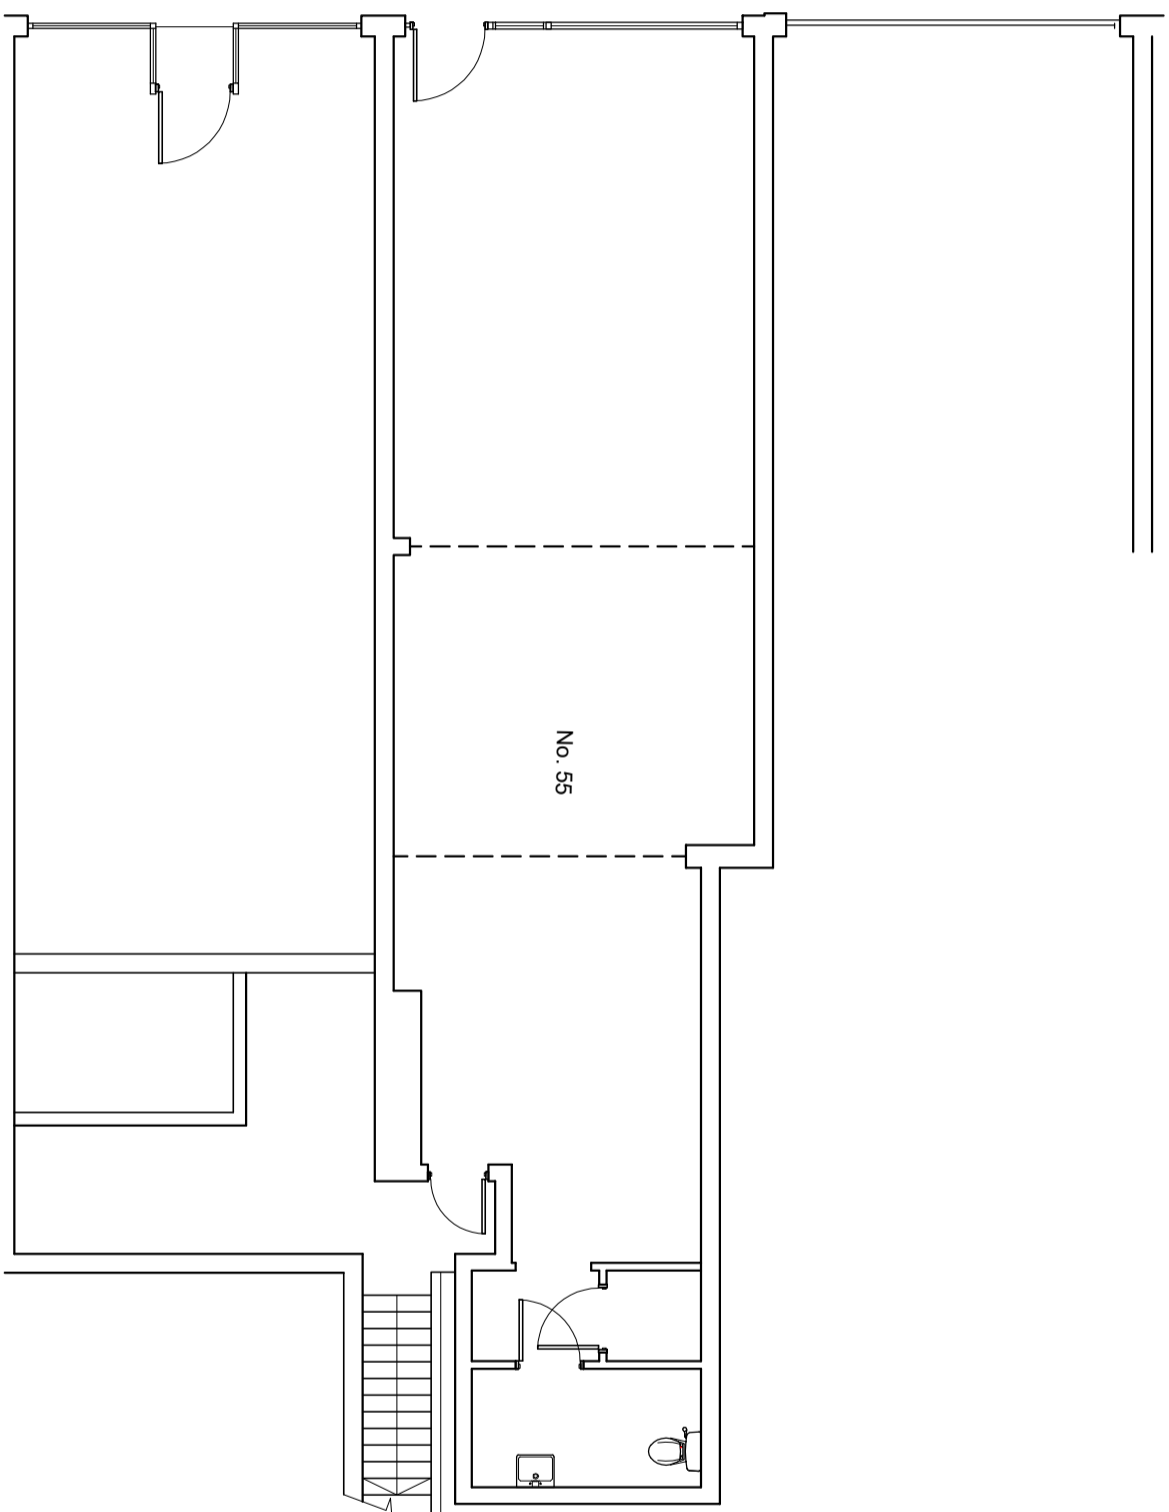


SHOP FLOOR PLAN

 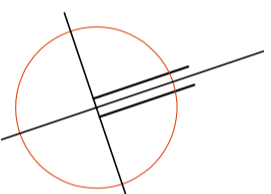

SCALE 1:100

**DESIGN QUARTER (UK) LTD**  
ARCHITECTURAL DESIGN CONSULTANTS

ADMIRAL'S OFFICES THE HISTORIC DOCKYARD  
CHATHAM KENT ME4 4TZ  
T: 01634 832000

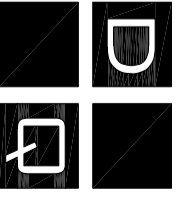

DWG NO.  
**2064/PL/02**