




THIS DRAWING IS COPYRIGHT.  
 THE CONTRACTOR IS TO CHECK ALL DIMENSIONS ON SITE BEFORE COMMENCEMENT OF THE WORKS.  
 DISCREPANCIES MUST BE REPORTED IMMEDIATELY TO THE CONTRACT ADMINISTRATOR BEFORE PROCEEDING.

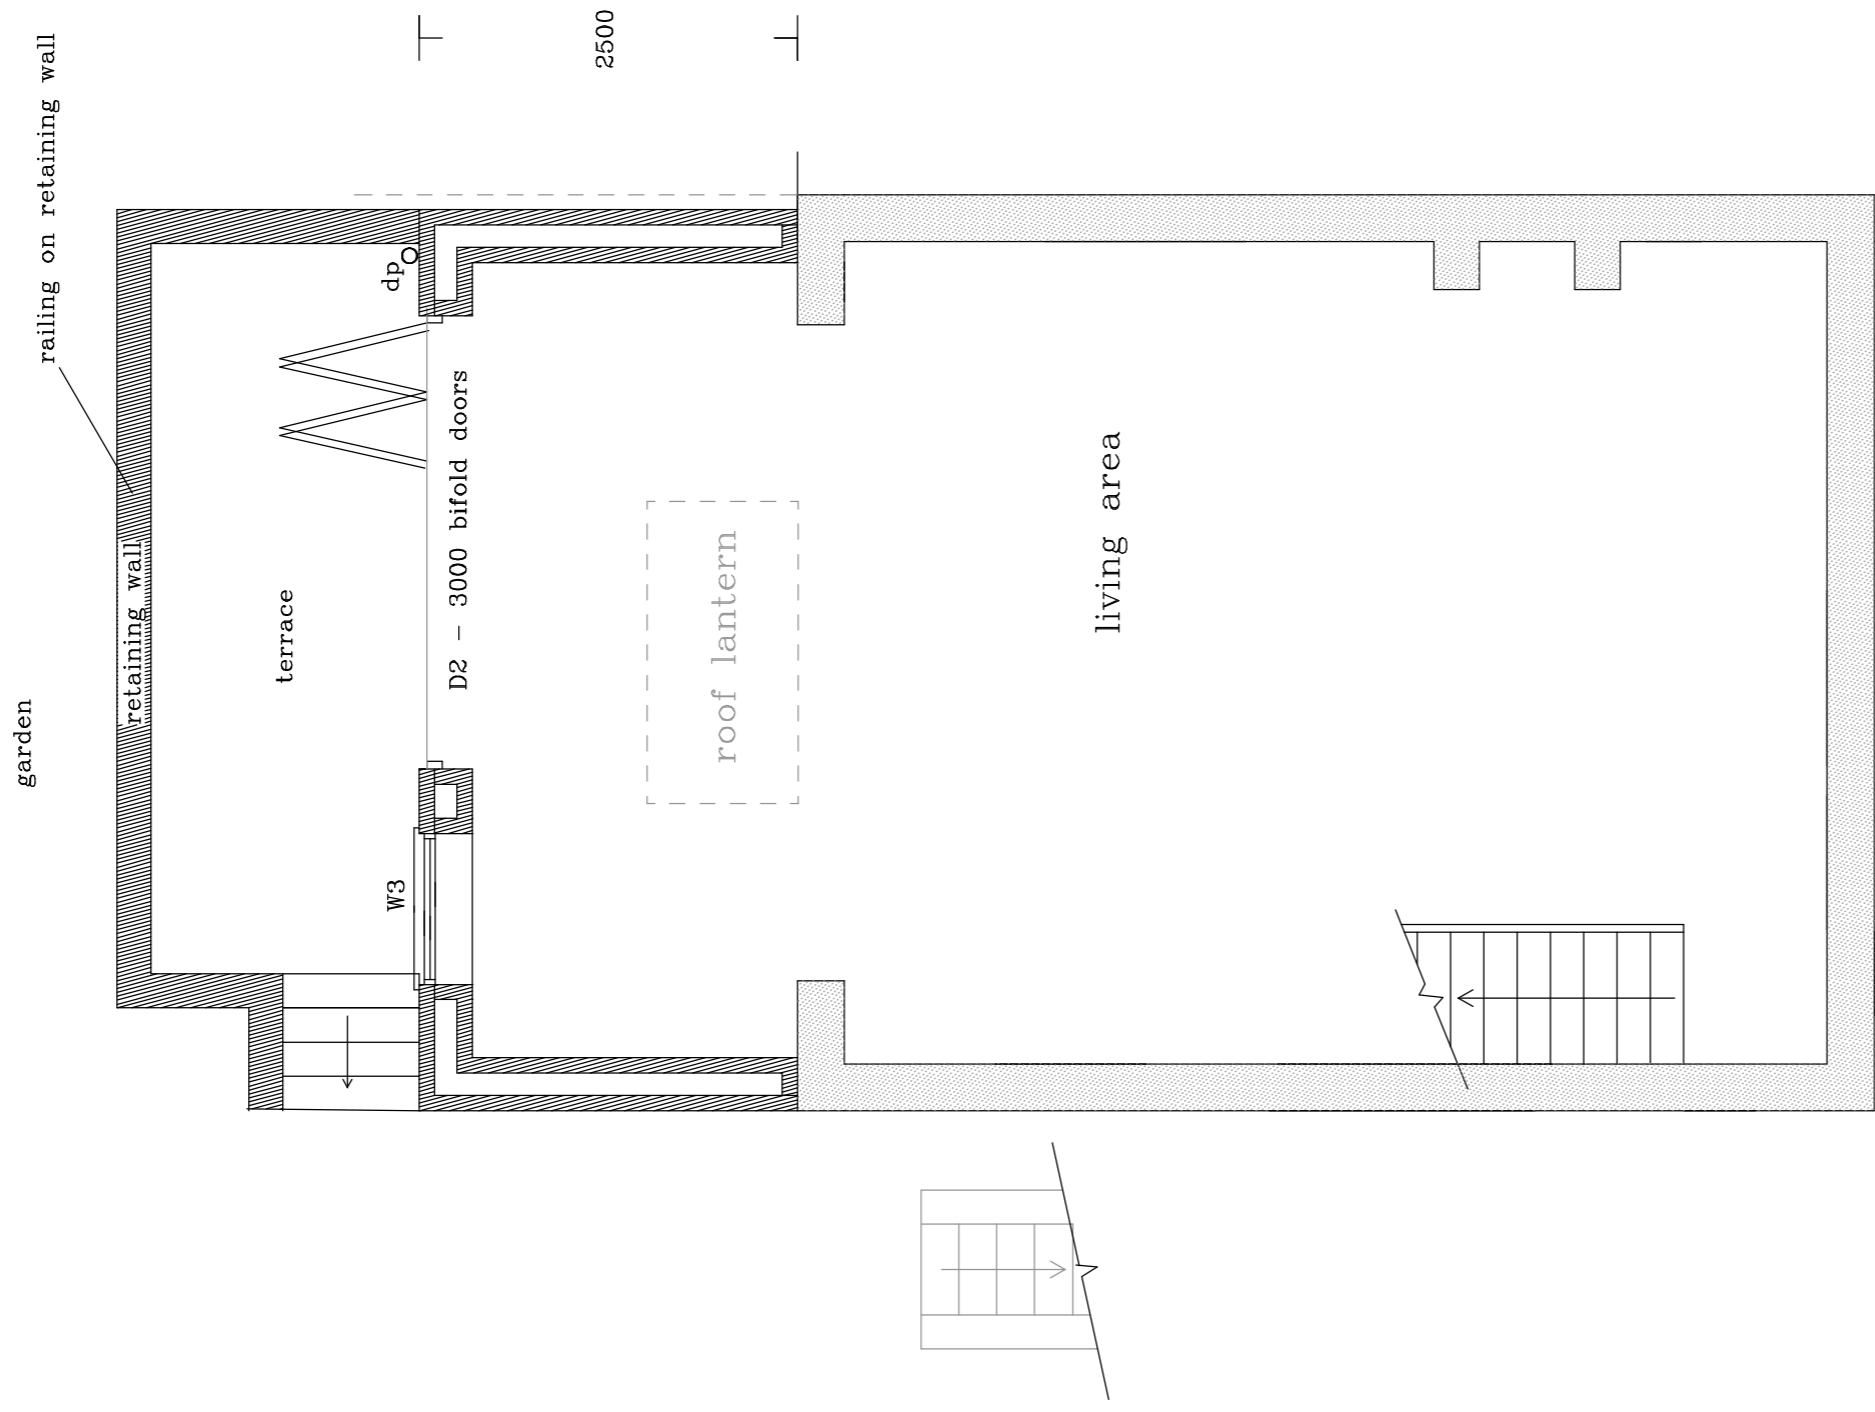


**LOWER GROUND FLOOR**

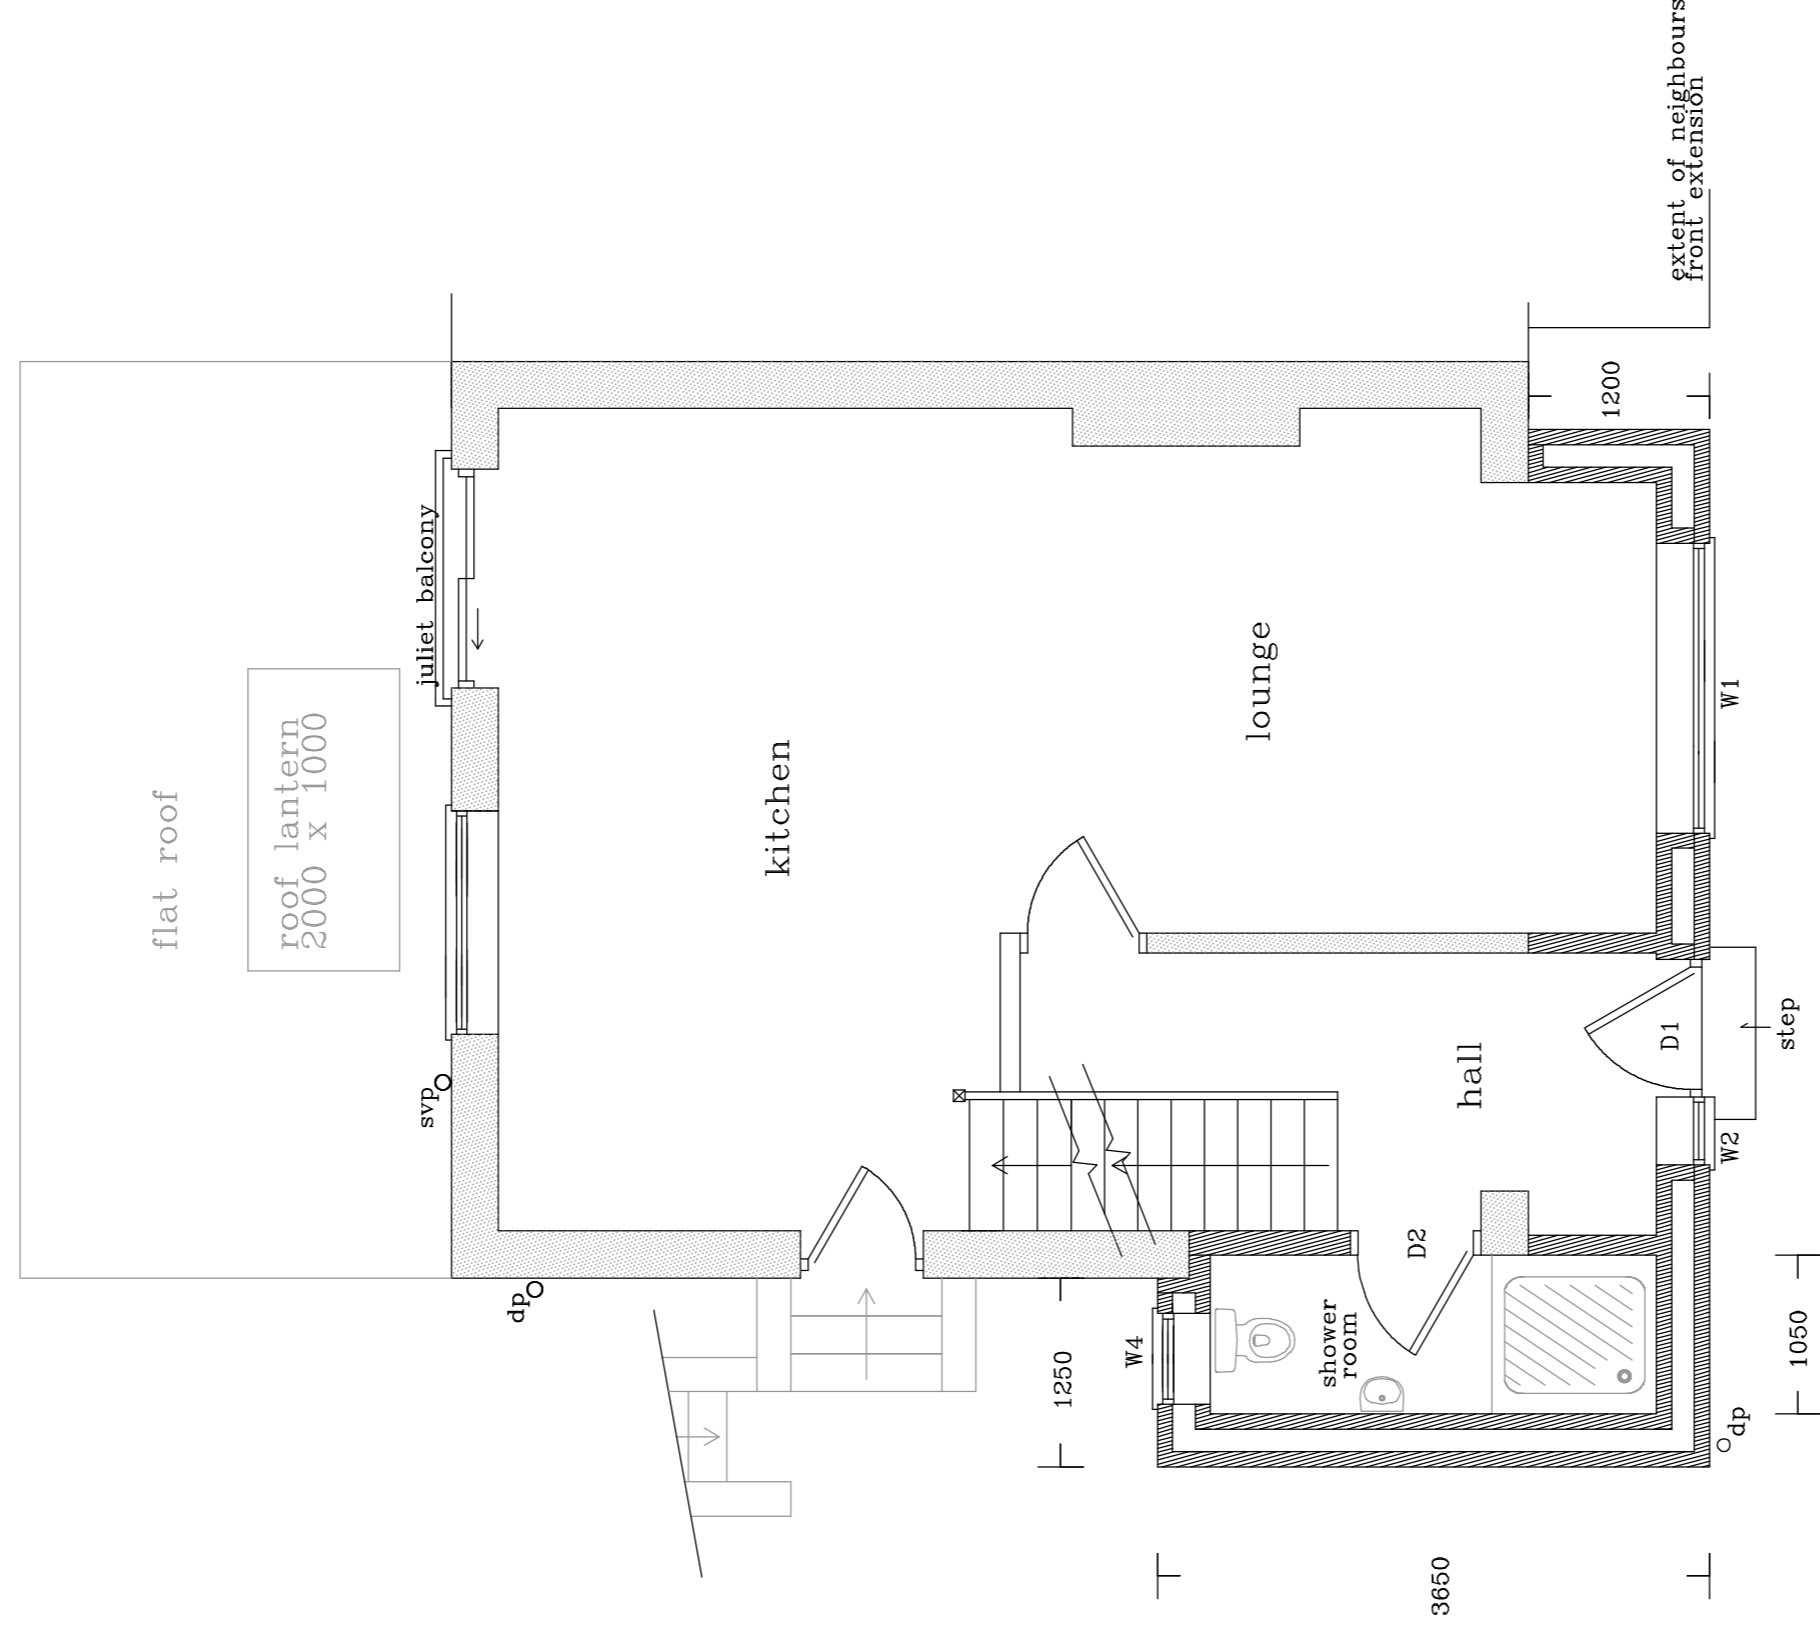



**GROUND FLOOR**

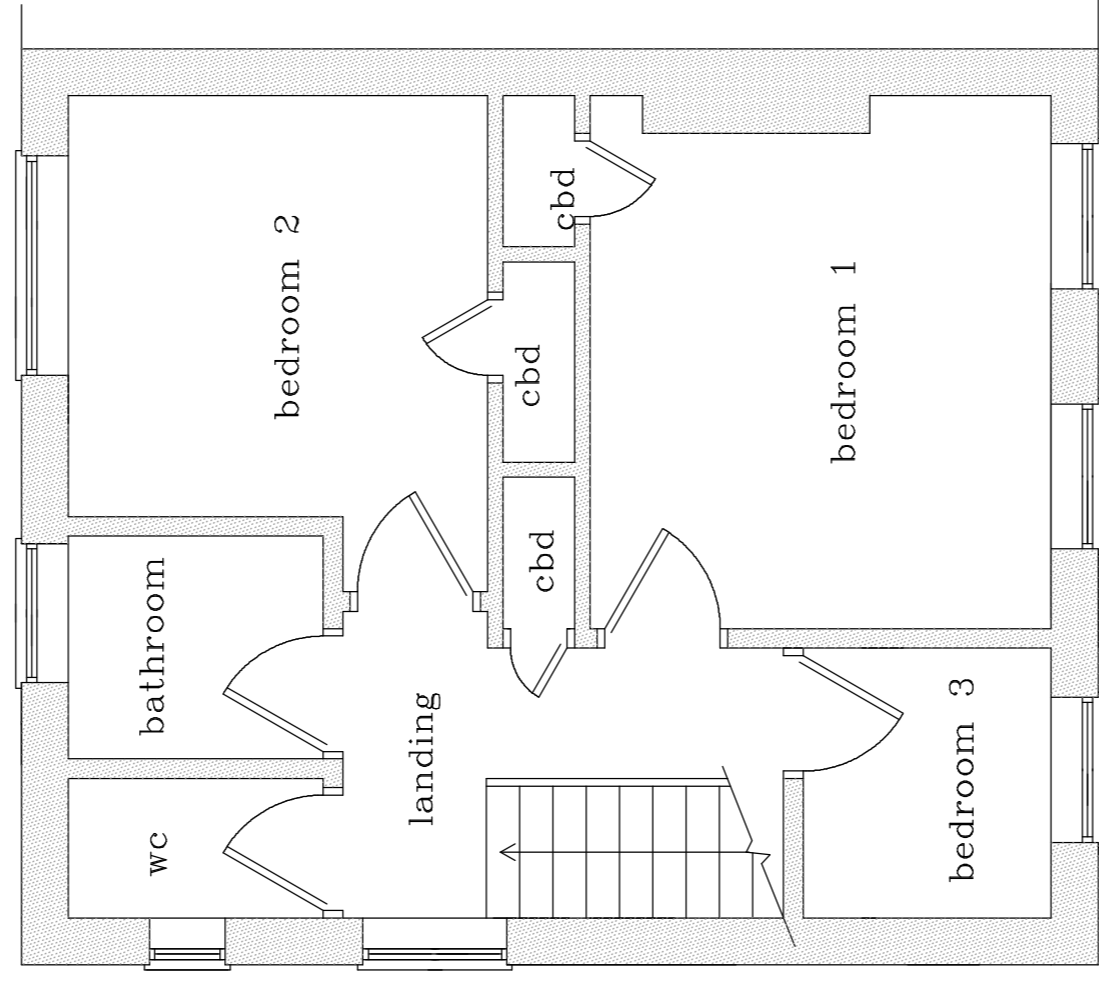

**FIRST FLOOR**

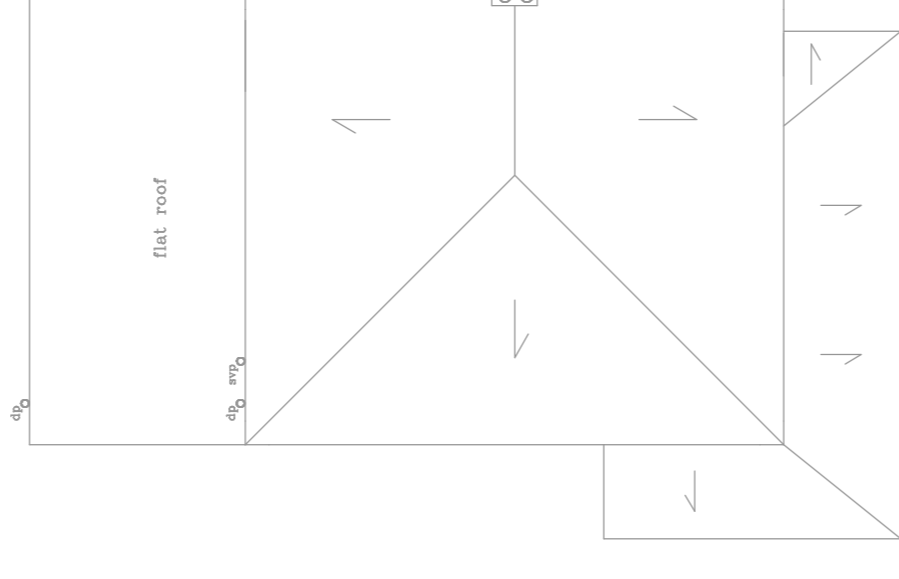

**ROOF PLAN**  
 scale 1:100

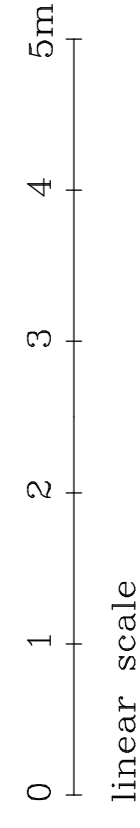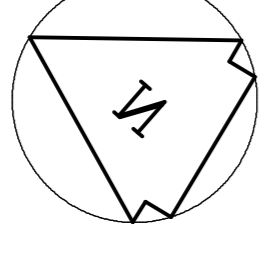

REV A JANUARY 2024 — MINOR AMENDMENTS



**EVANS & CRAWLEY**  
 CHARTERED SURVEYORS

Telephone: Chesham 01494 775666 Facsimile : 01494 778575  
 Bridge House Water Meadow Chesham Buckinghamshire HP5 1LF

**Project Managers** : Property Consultants : **Building Surveyors**

**BUSHEY – 51 LANGMEAD DRIVE**

**PLANS AS PROPOSED**