




THIS DRAWING IS COPYRIGHT.
THE CONTRACTOR IS TO CHECK ALL DIMENSIONS ON SITE BEFORE COMMENCEMENT OF THE WORKS.
DISCREPANCIES MUST BE REPORTED IMMEDIATELY TO THE CONTRACT ADMINISTRATOR BEFORE PROCEEDING.

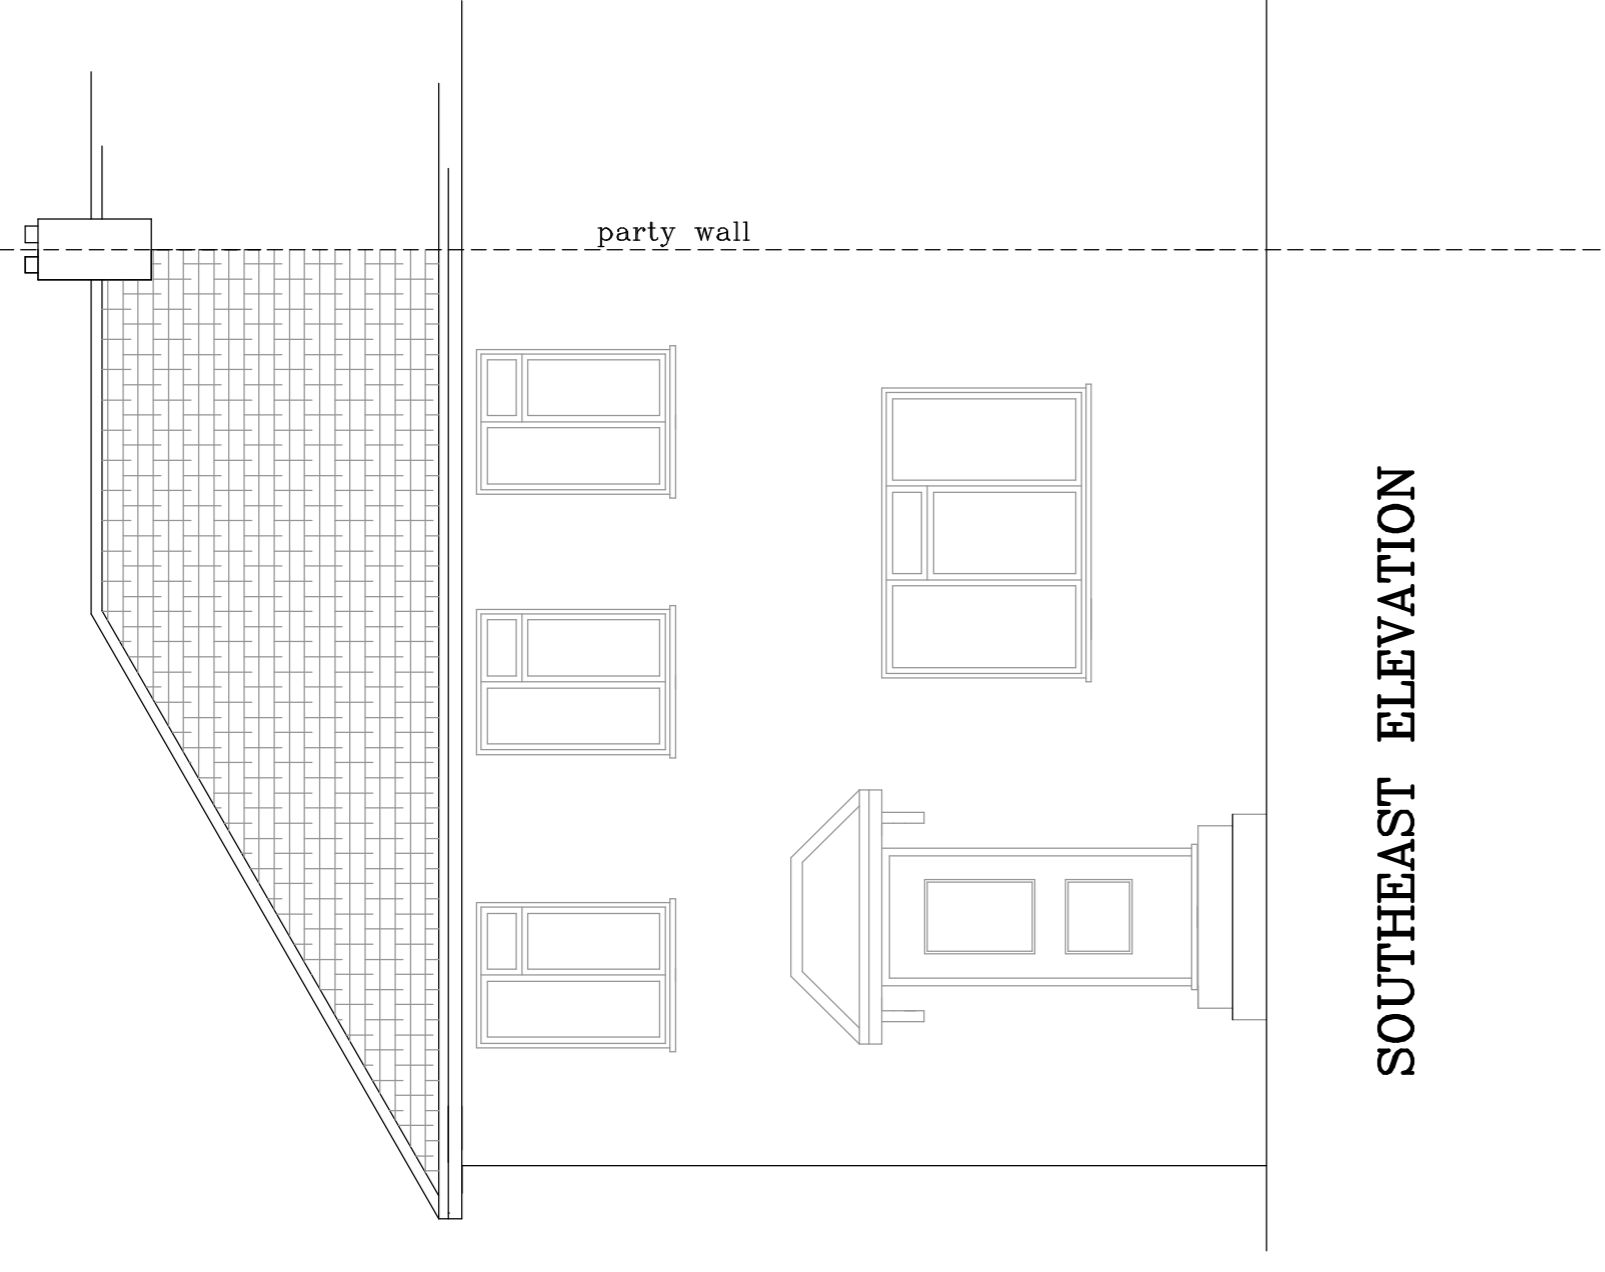


SOUTHEAST ELEVATION

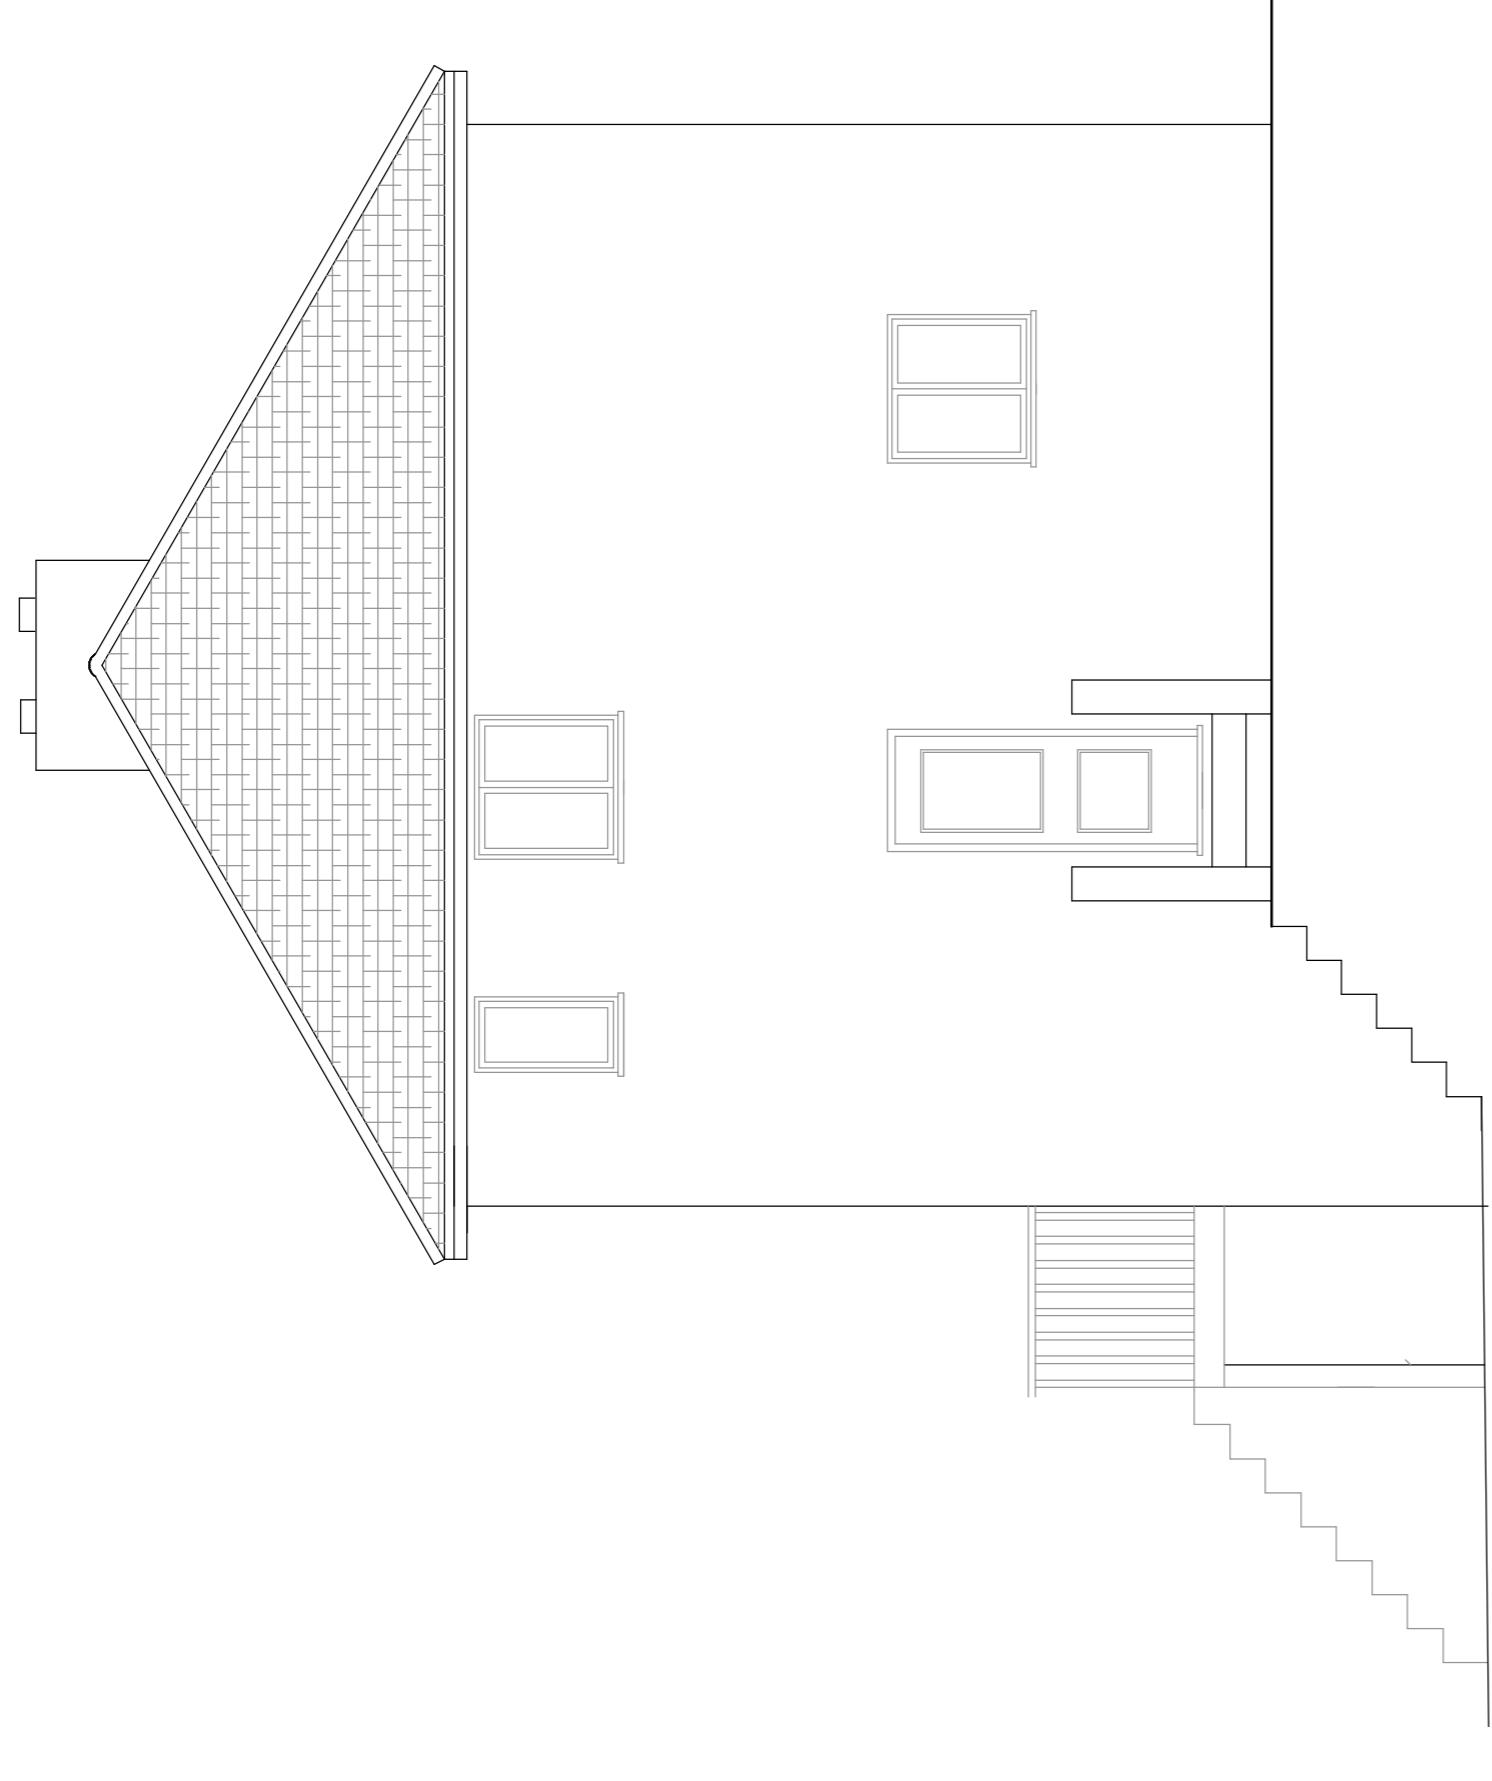

NORTHEAST ELEVATION

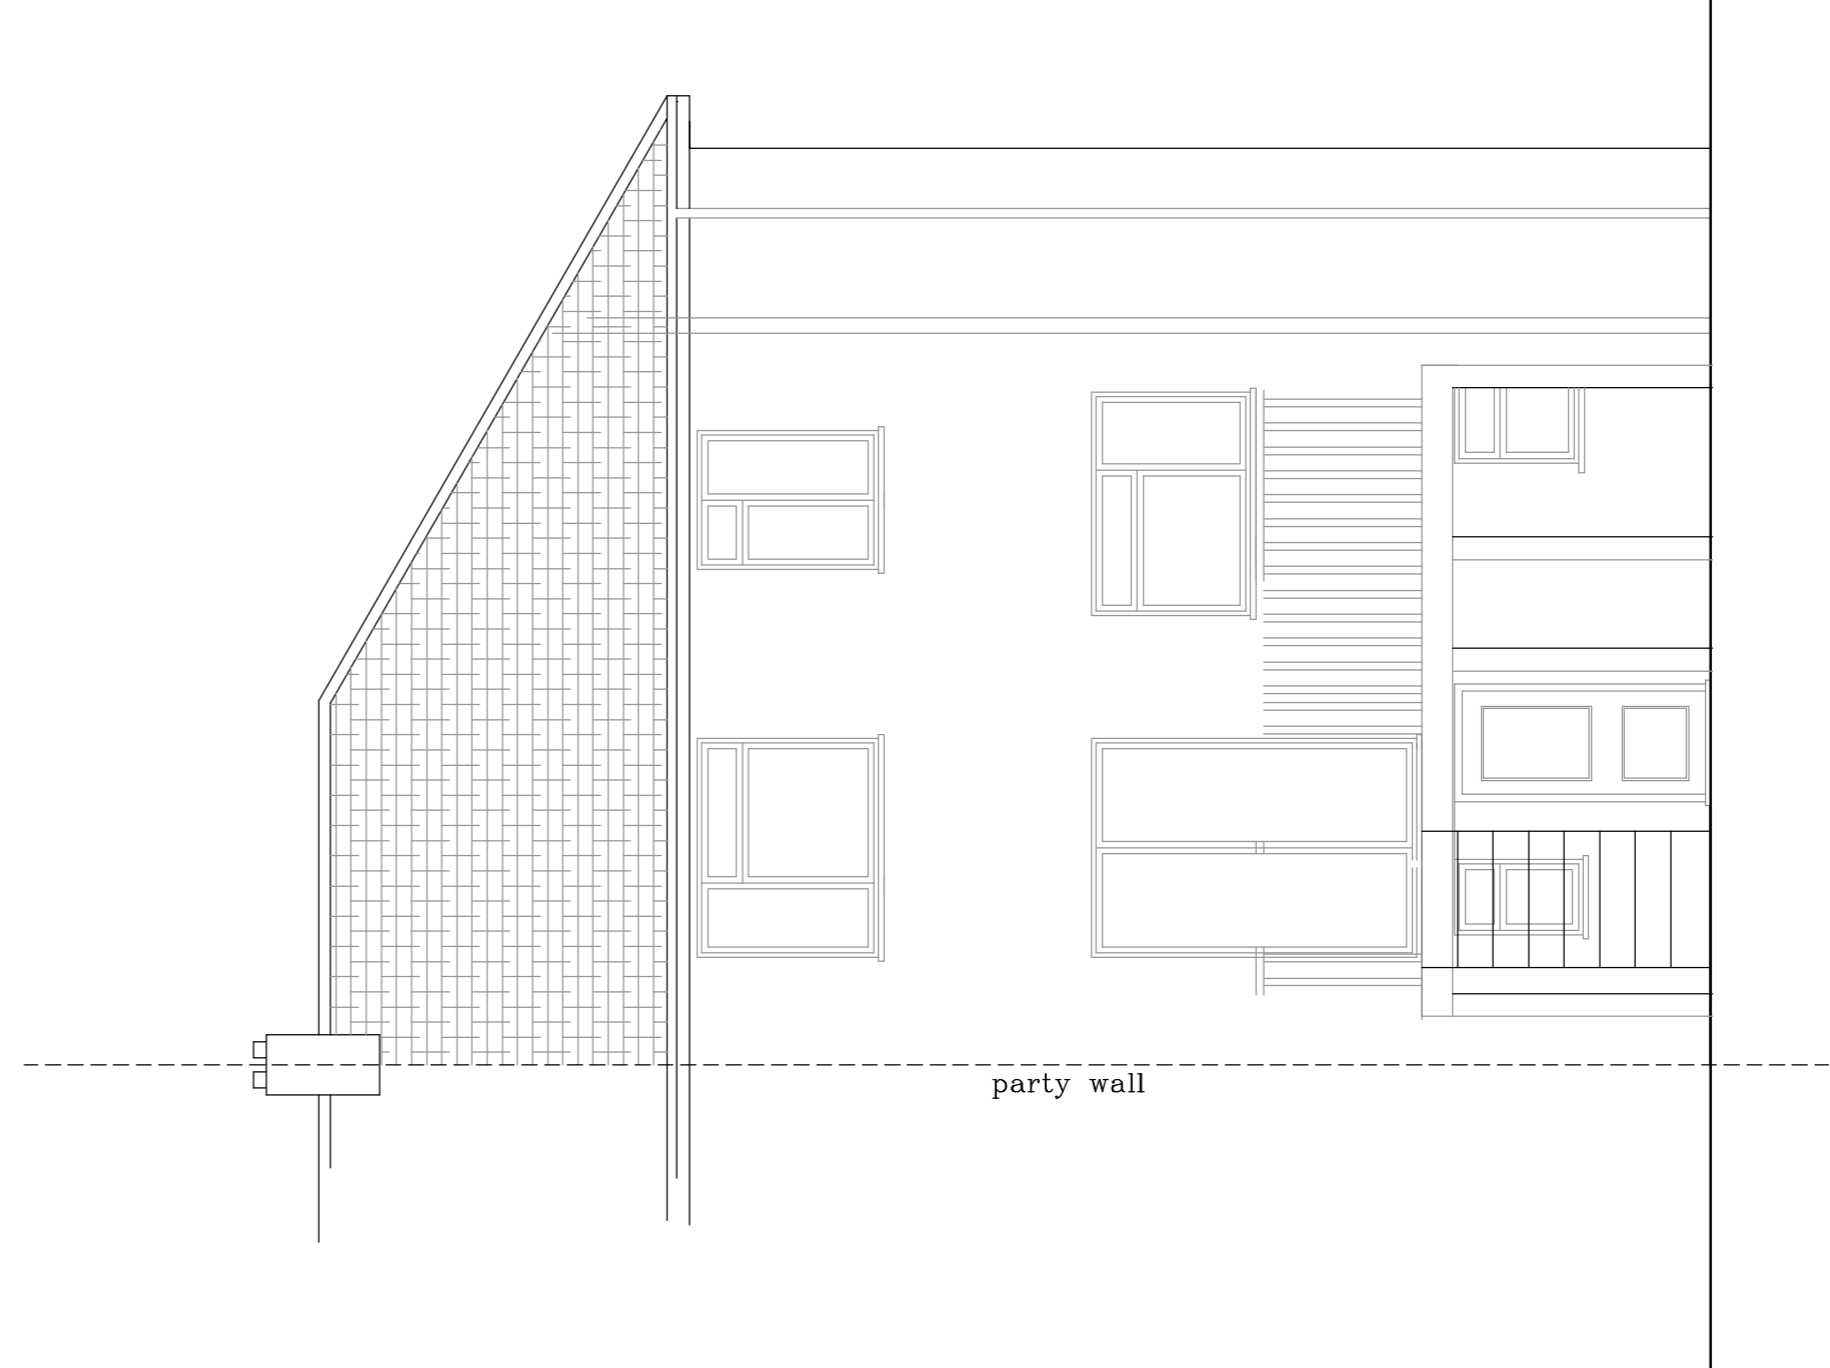

NORTHWEST ELEVATION

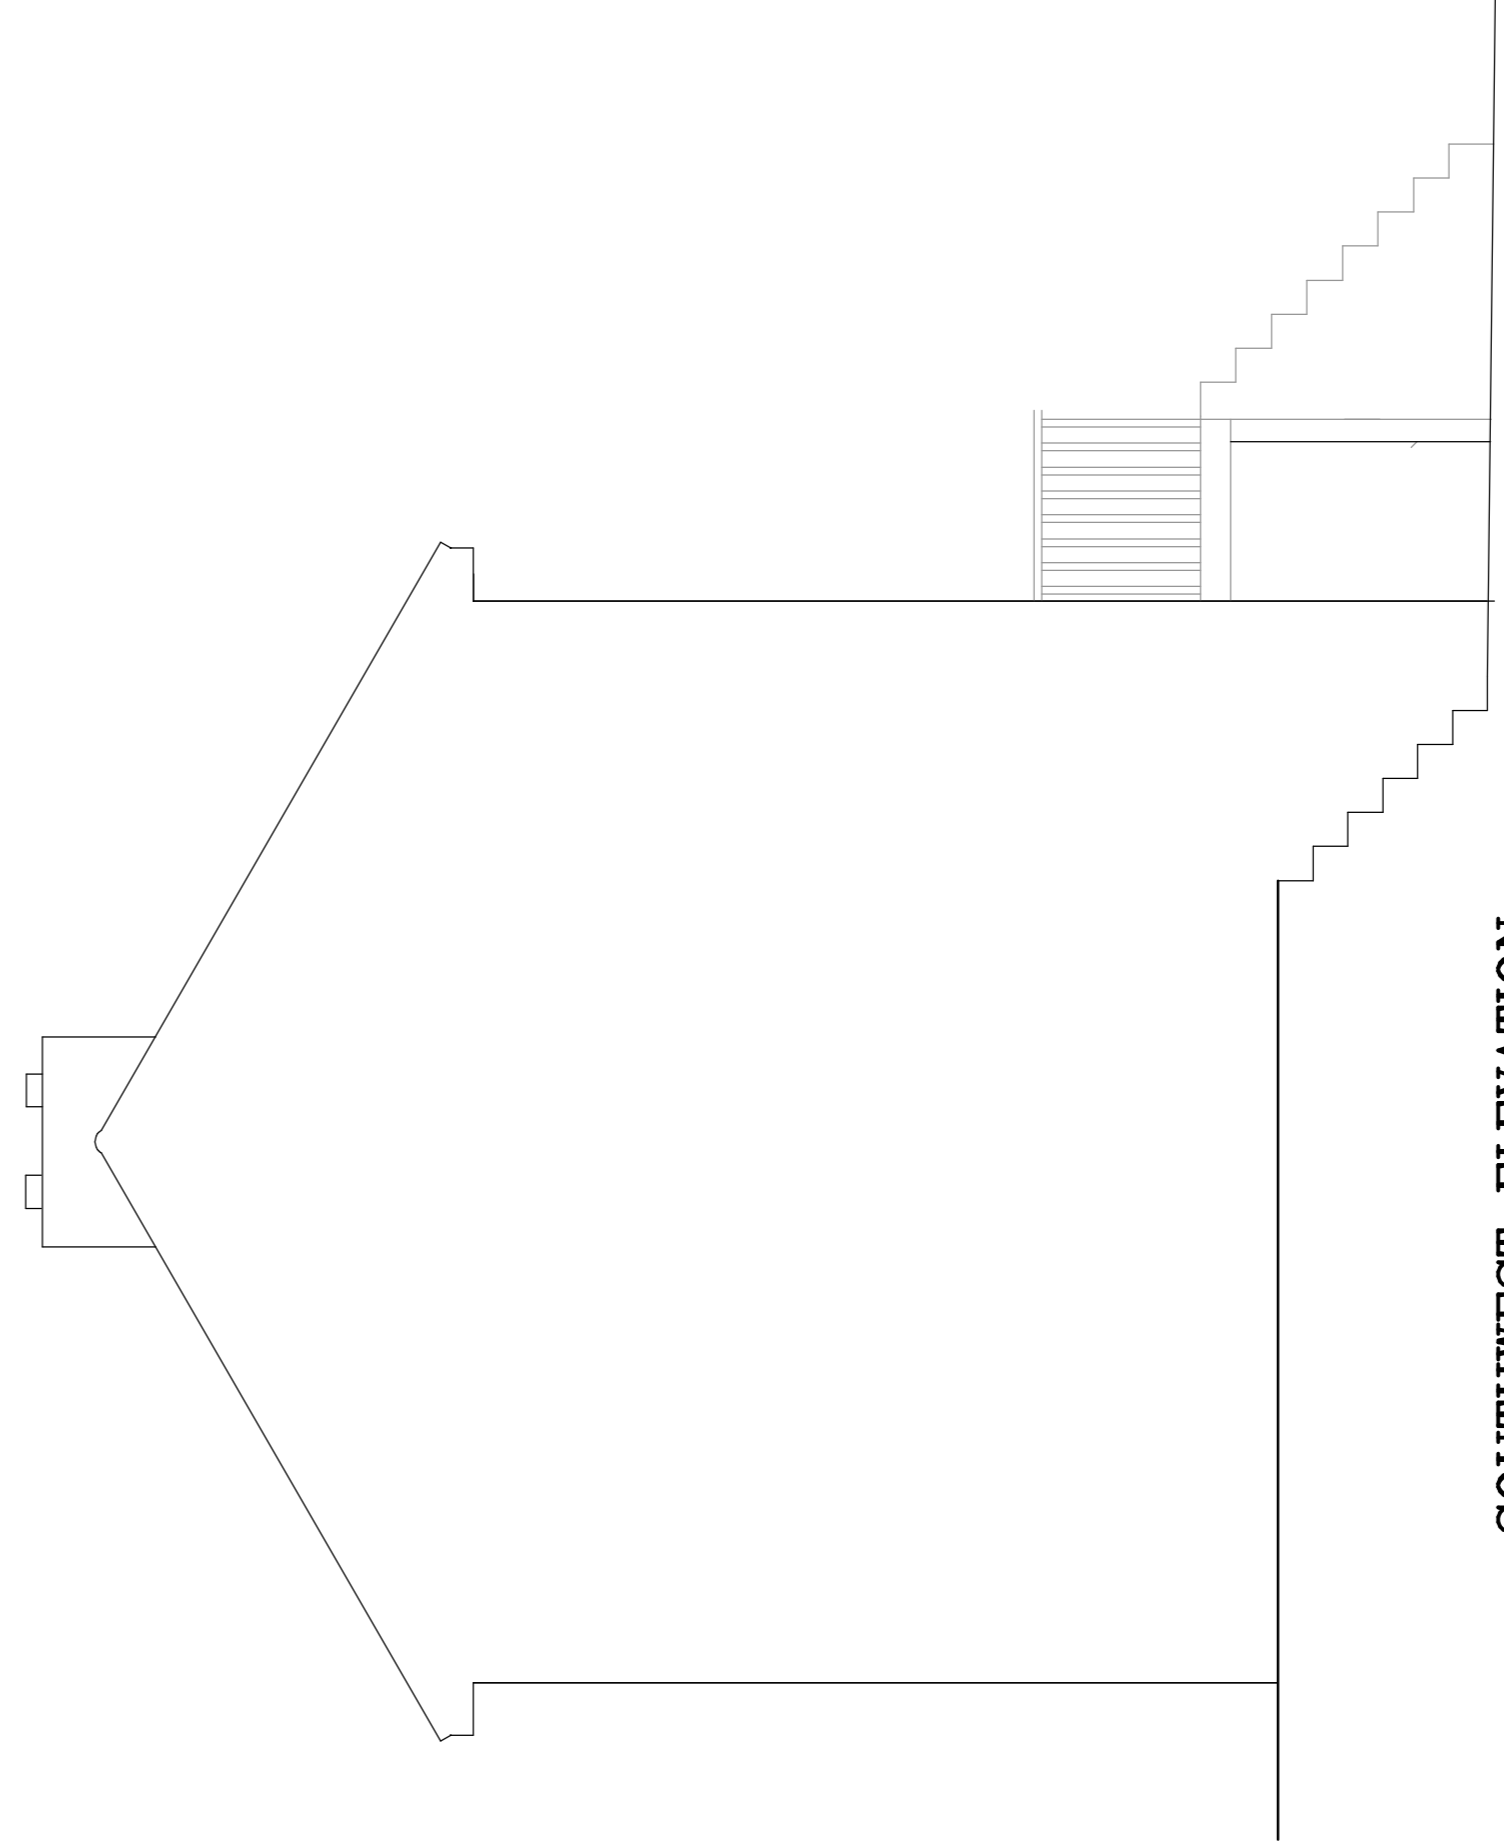

SOUTHWEST ELEVATION




EVANS & CRAWLEY
CHARTERED SURVEYORS

Telephone: Chesham 01494 775666 Facsimile : 01494 778575
Bridge House Water Meadow Chesham Buckinghamshire HP5 1LF

Project Managers : **Property Consultants** : **Building Surveyors**

BUSHEY – 51 LANGMEAD DRIVE

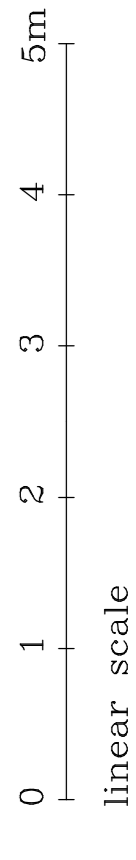

linear scale

ELEVATIONS AS EXISTING

51 LANGMEAD DRIVE BUSHEY HERTFORDSHIRE WD23 5GD

date DECEMBER 2023
scale 1:50

3189/1/2