

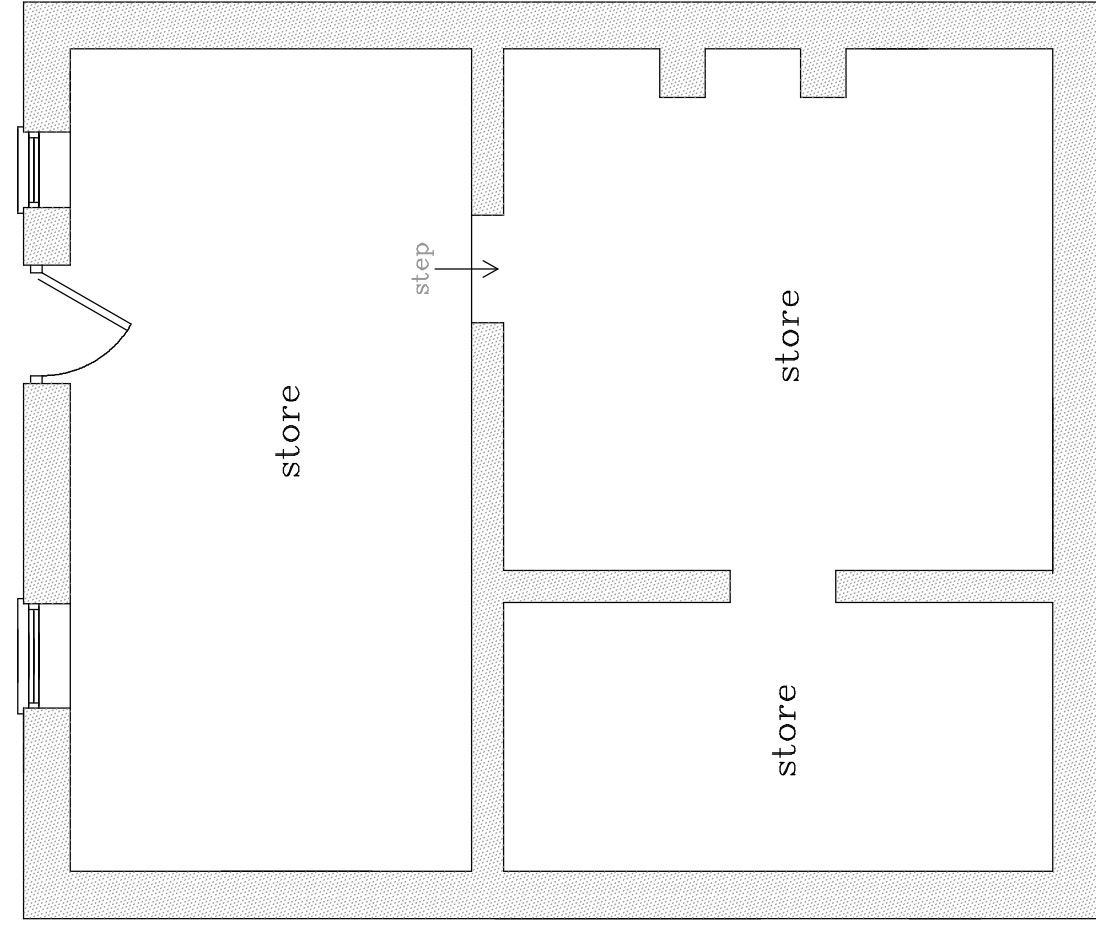



THIS DRAWING IS COPYRIGHT.  
THE CONTRACTOR IS TO CHECK ALL DIMENSIONS ON SITE BEFORE COMMENCEMENT OF THE WORKS.  
DISCREPANCIES MUST BE REPORTED IMMEDIATELY TO THE CONTRACT ADMINISTRATOR BEFORE PROCEEDING.

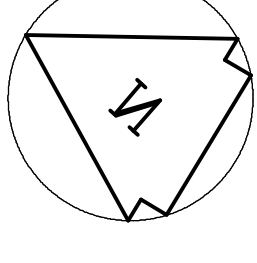


**BASEMENT**

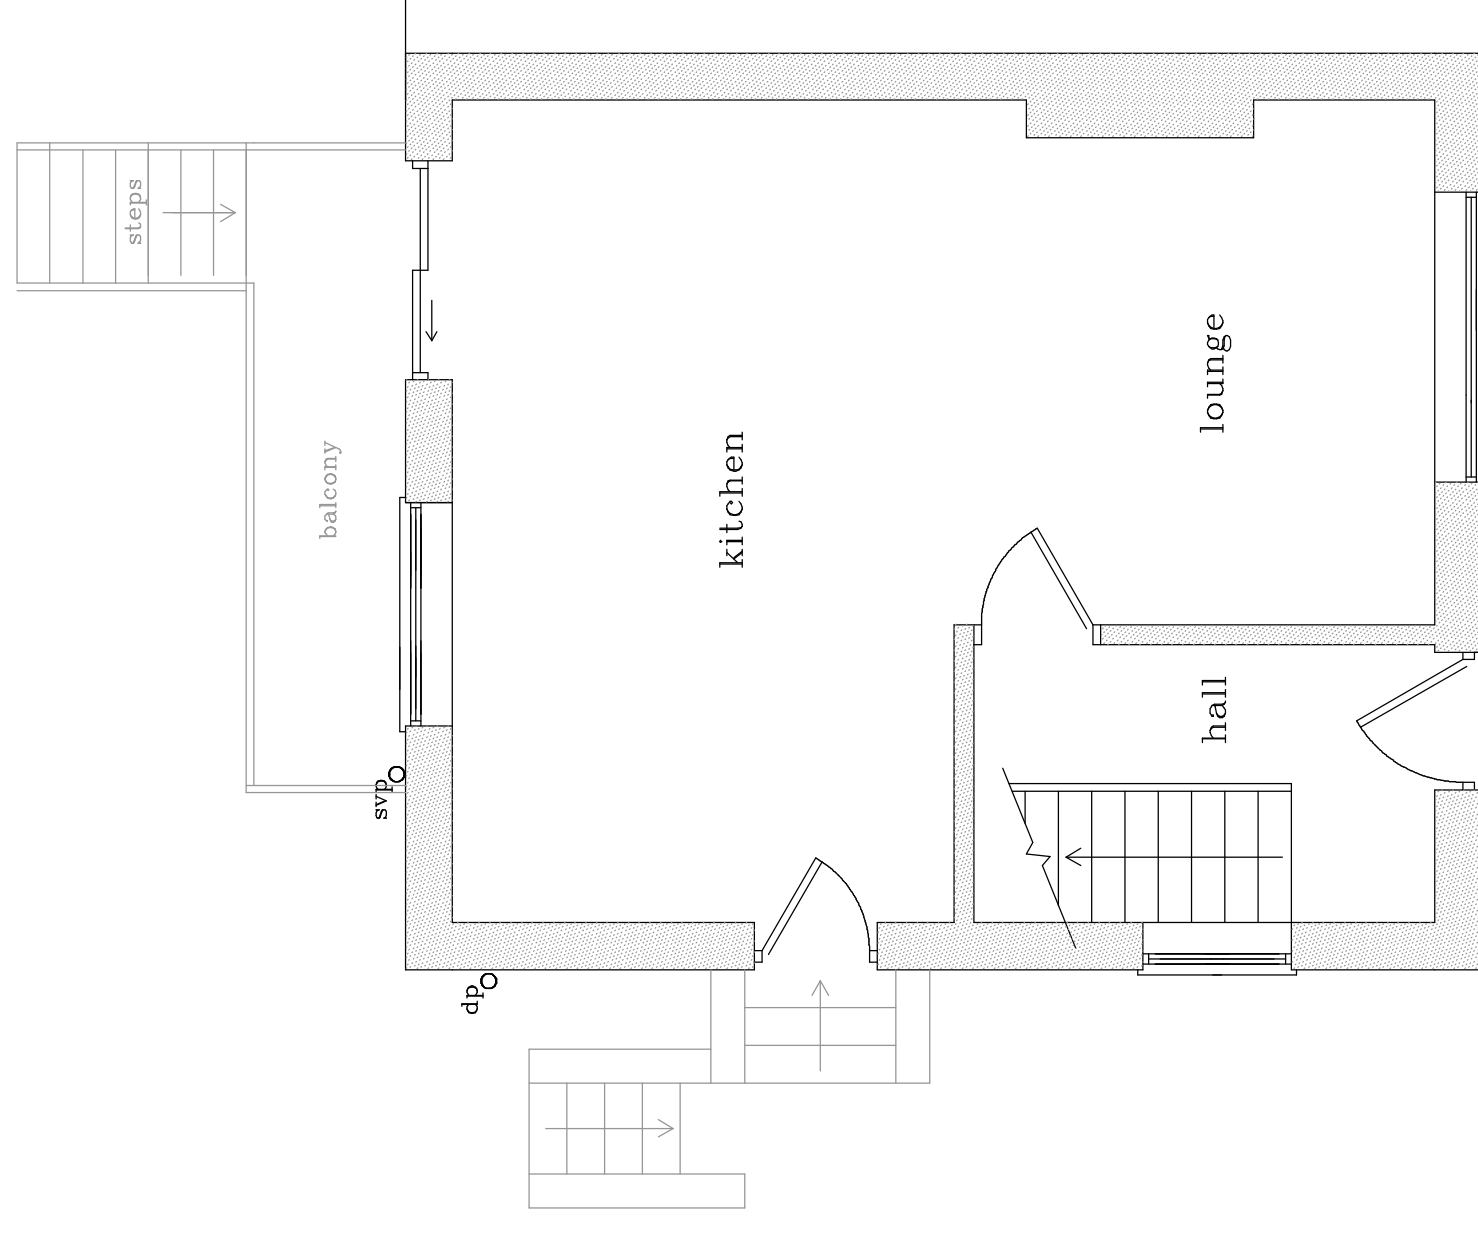


**GROUND FLOOR**

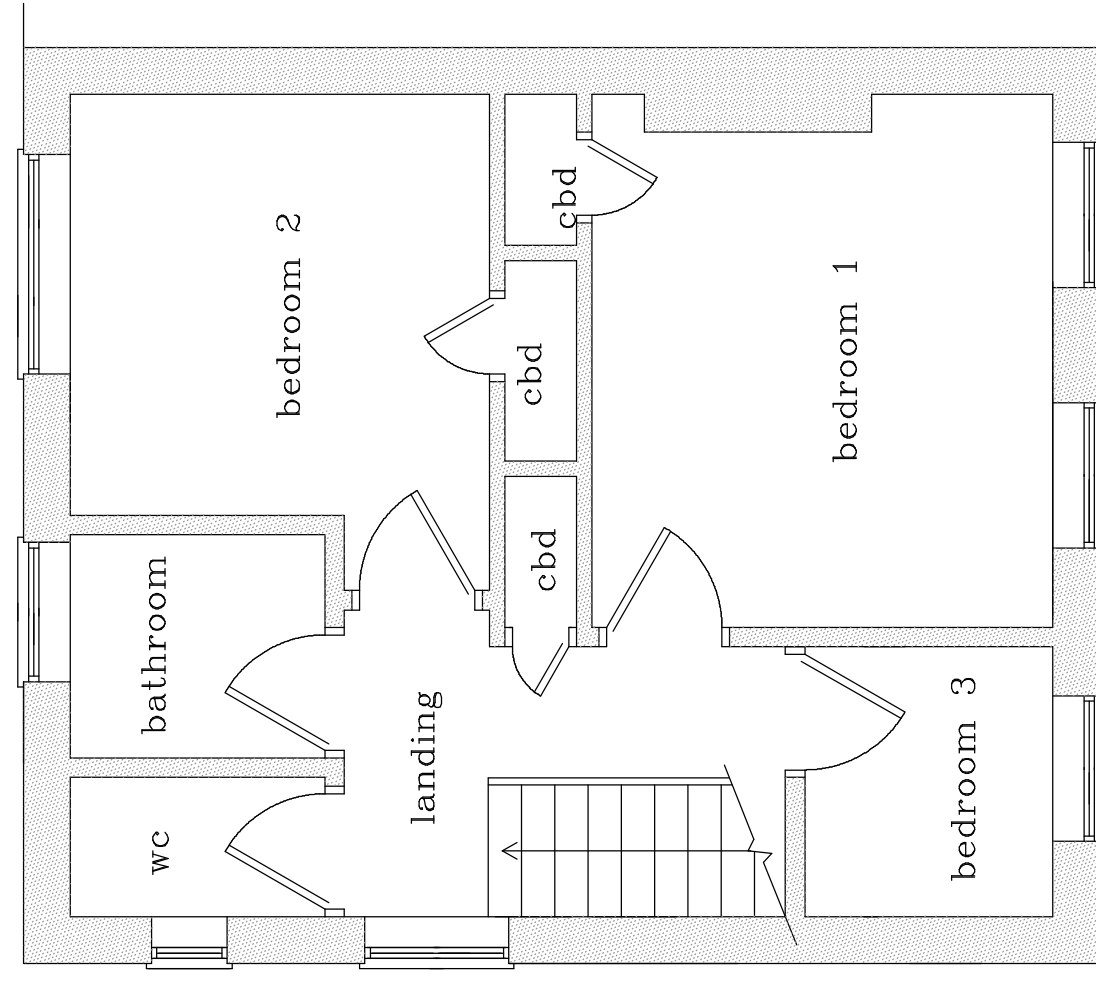

**FIRST FLOOR**

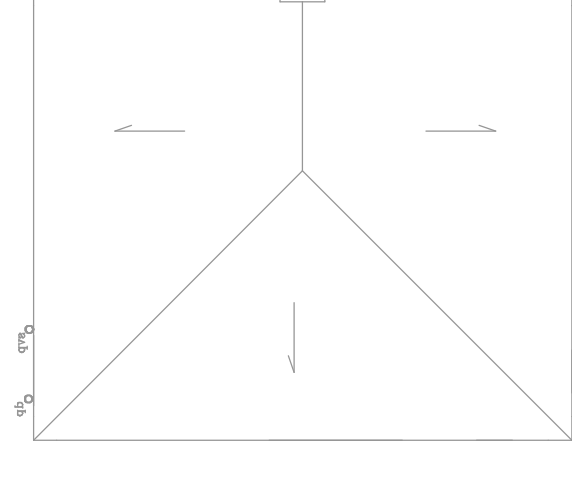

**ROOF PLAN**  
scale 1:100

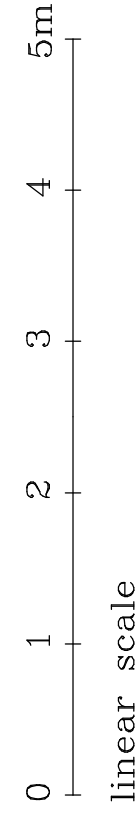

**EVANS & CRAWLEY**  
CHARTERED SURVEYORS

Telephone: Chesham 01494 775666 Facsimile : 01494 778575  
Bridge House Water Meadow Chesham Buckinghamshire HP5 1LF

**Project Managers** : Property Consultants : Building Surveyors

**BUSHEY – 51 LANGMEAD DRIVE**

**PLANS AS EXISTING**