



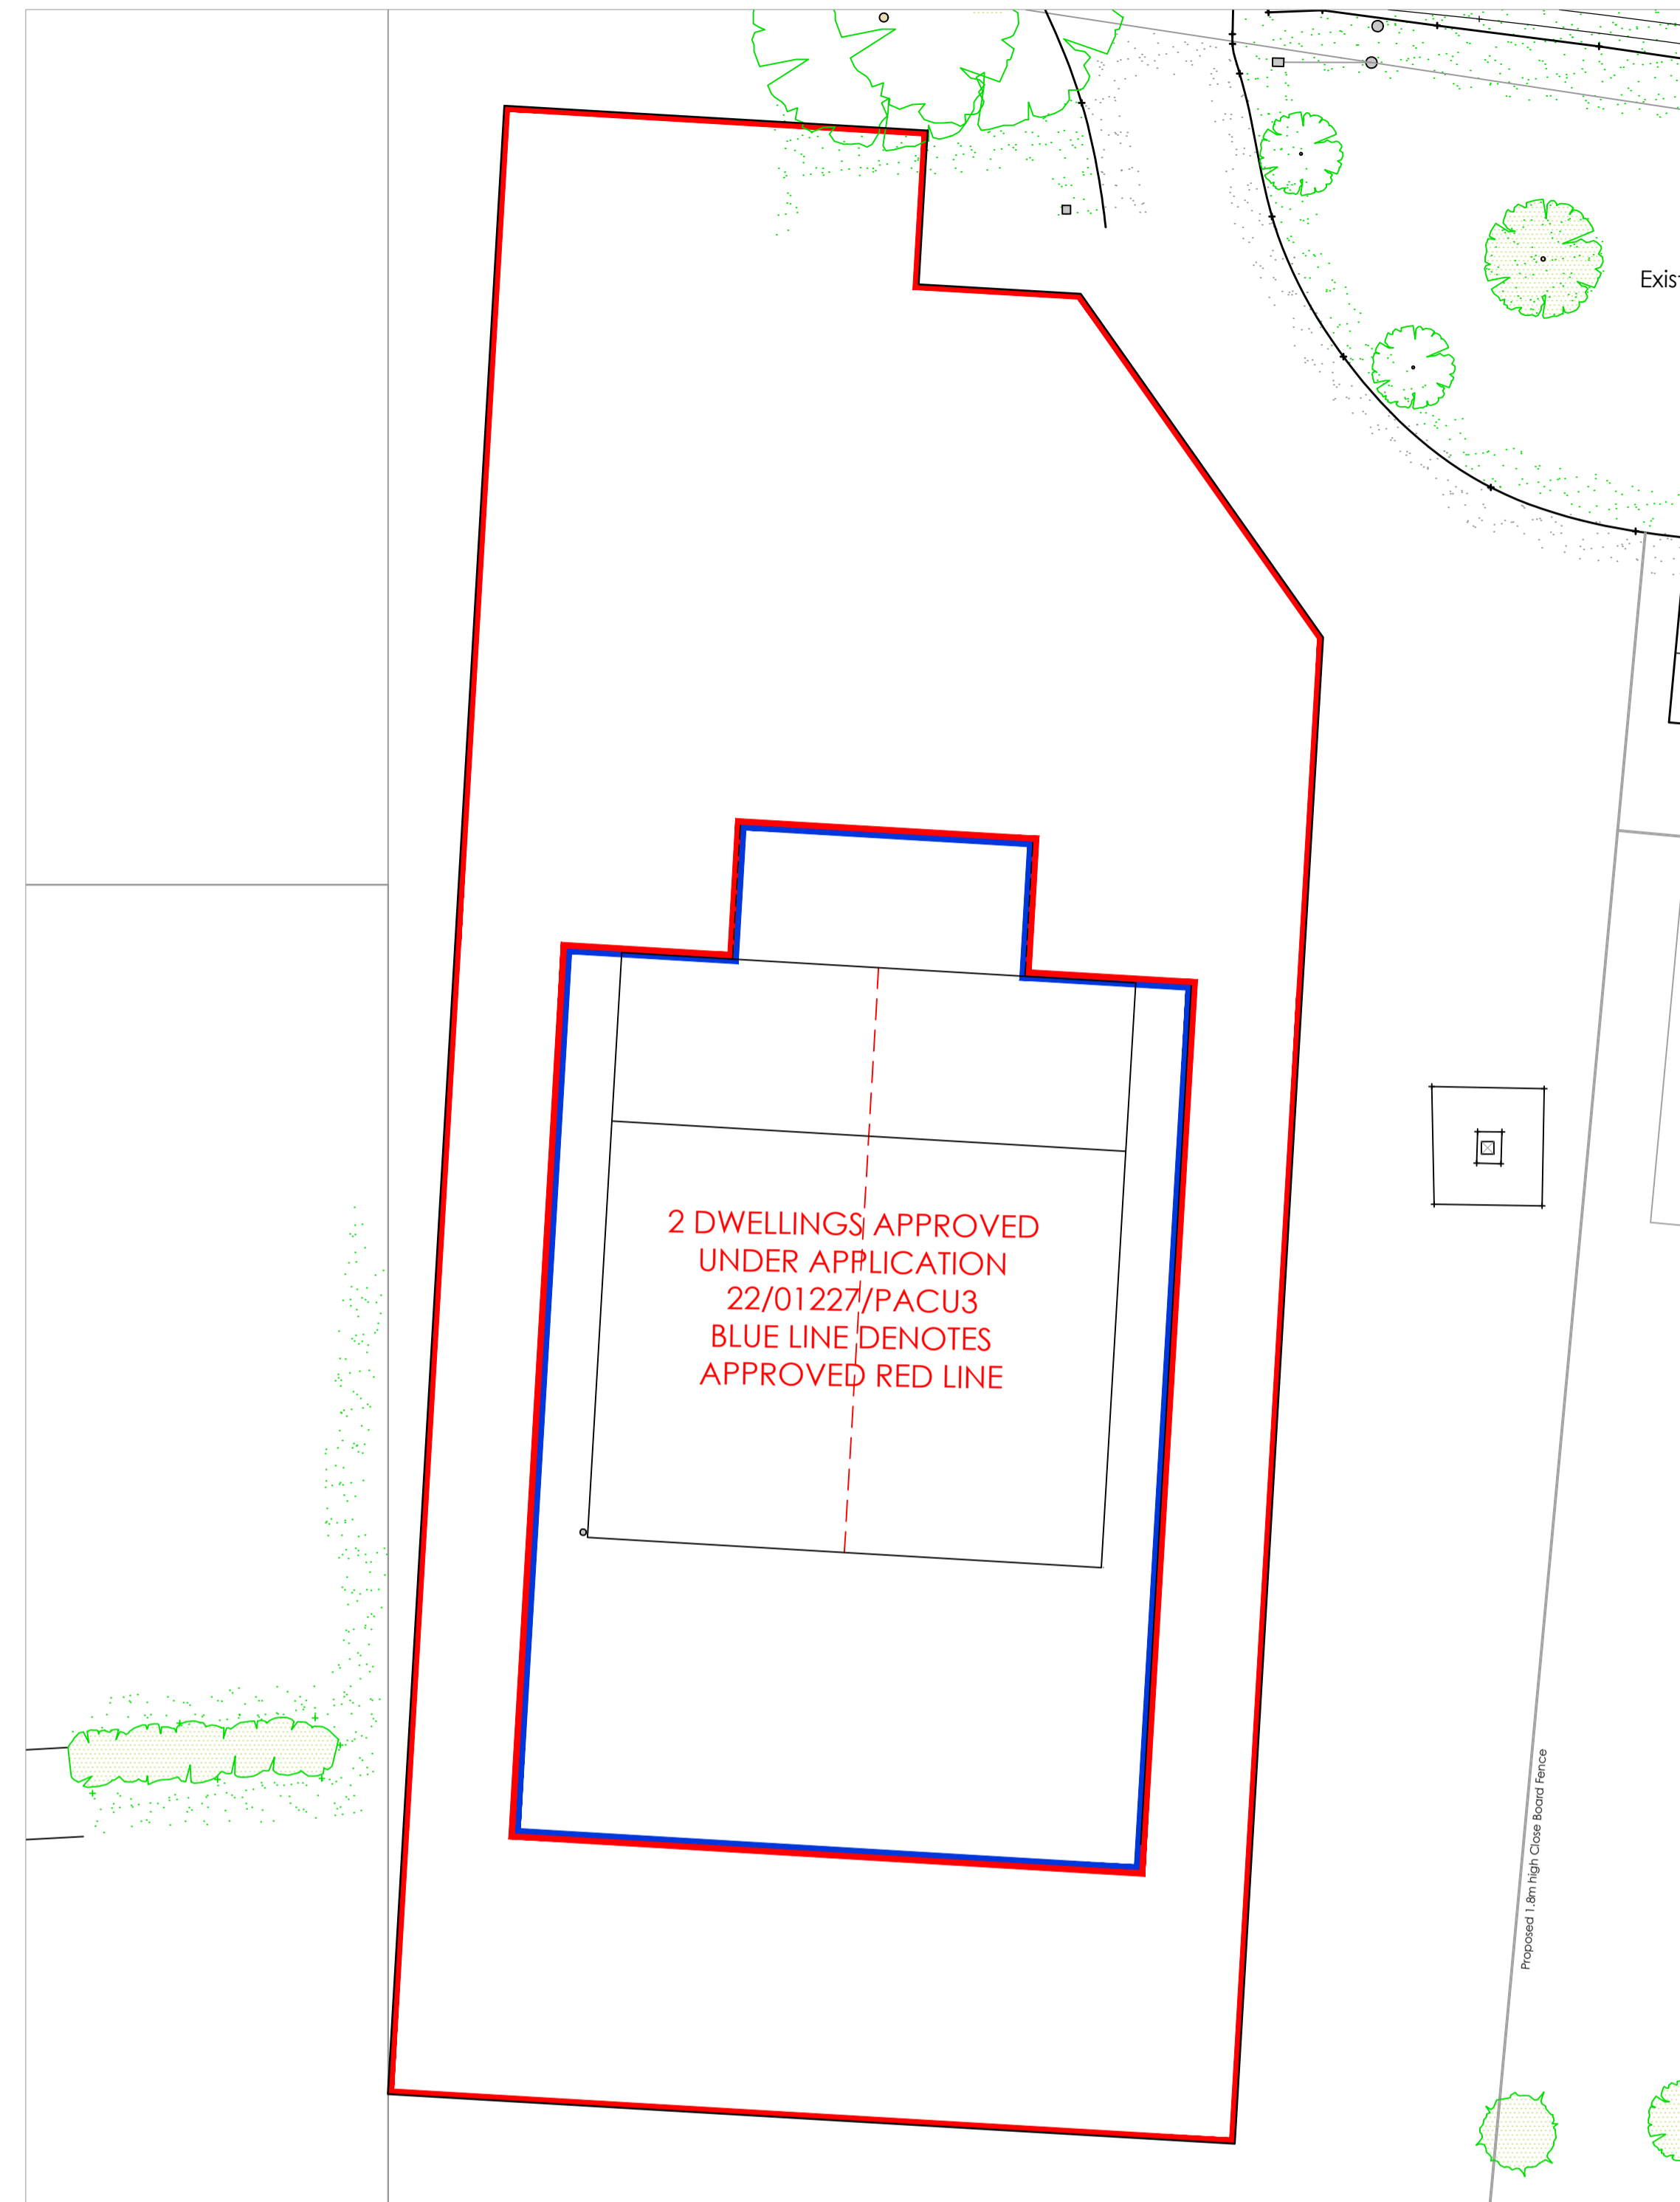

Proposed Site Plan 1:200



Existing Site Plan 1:200

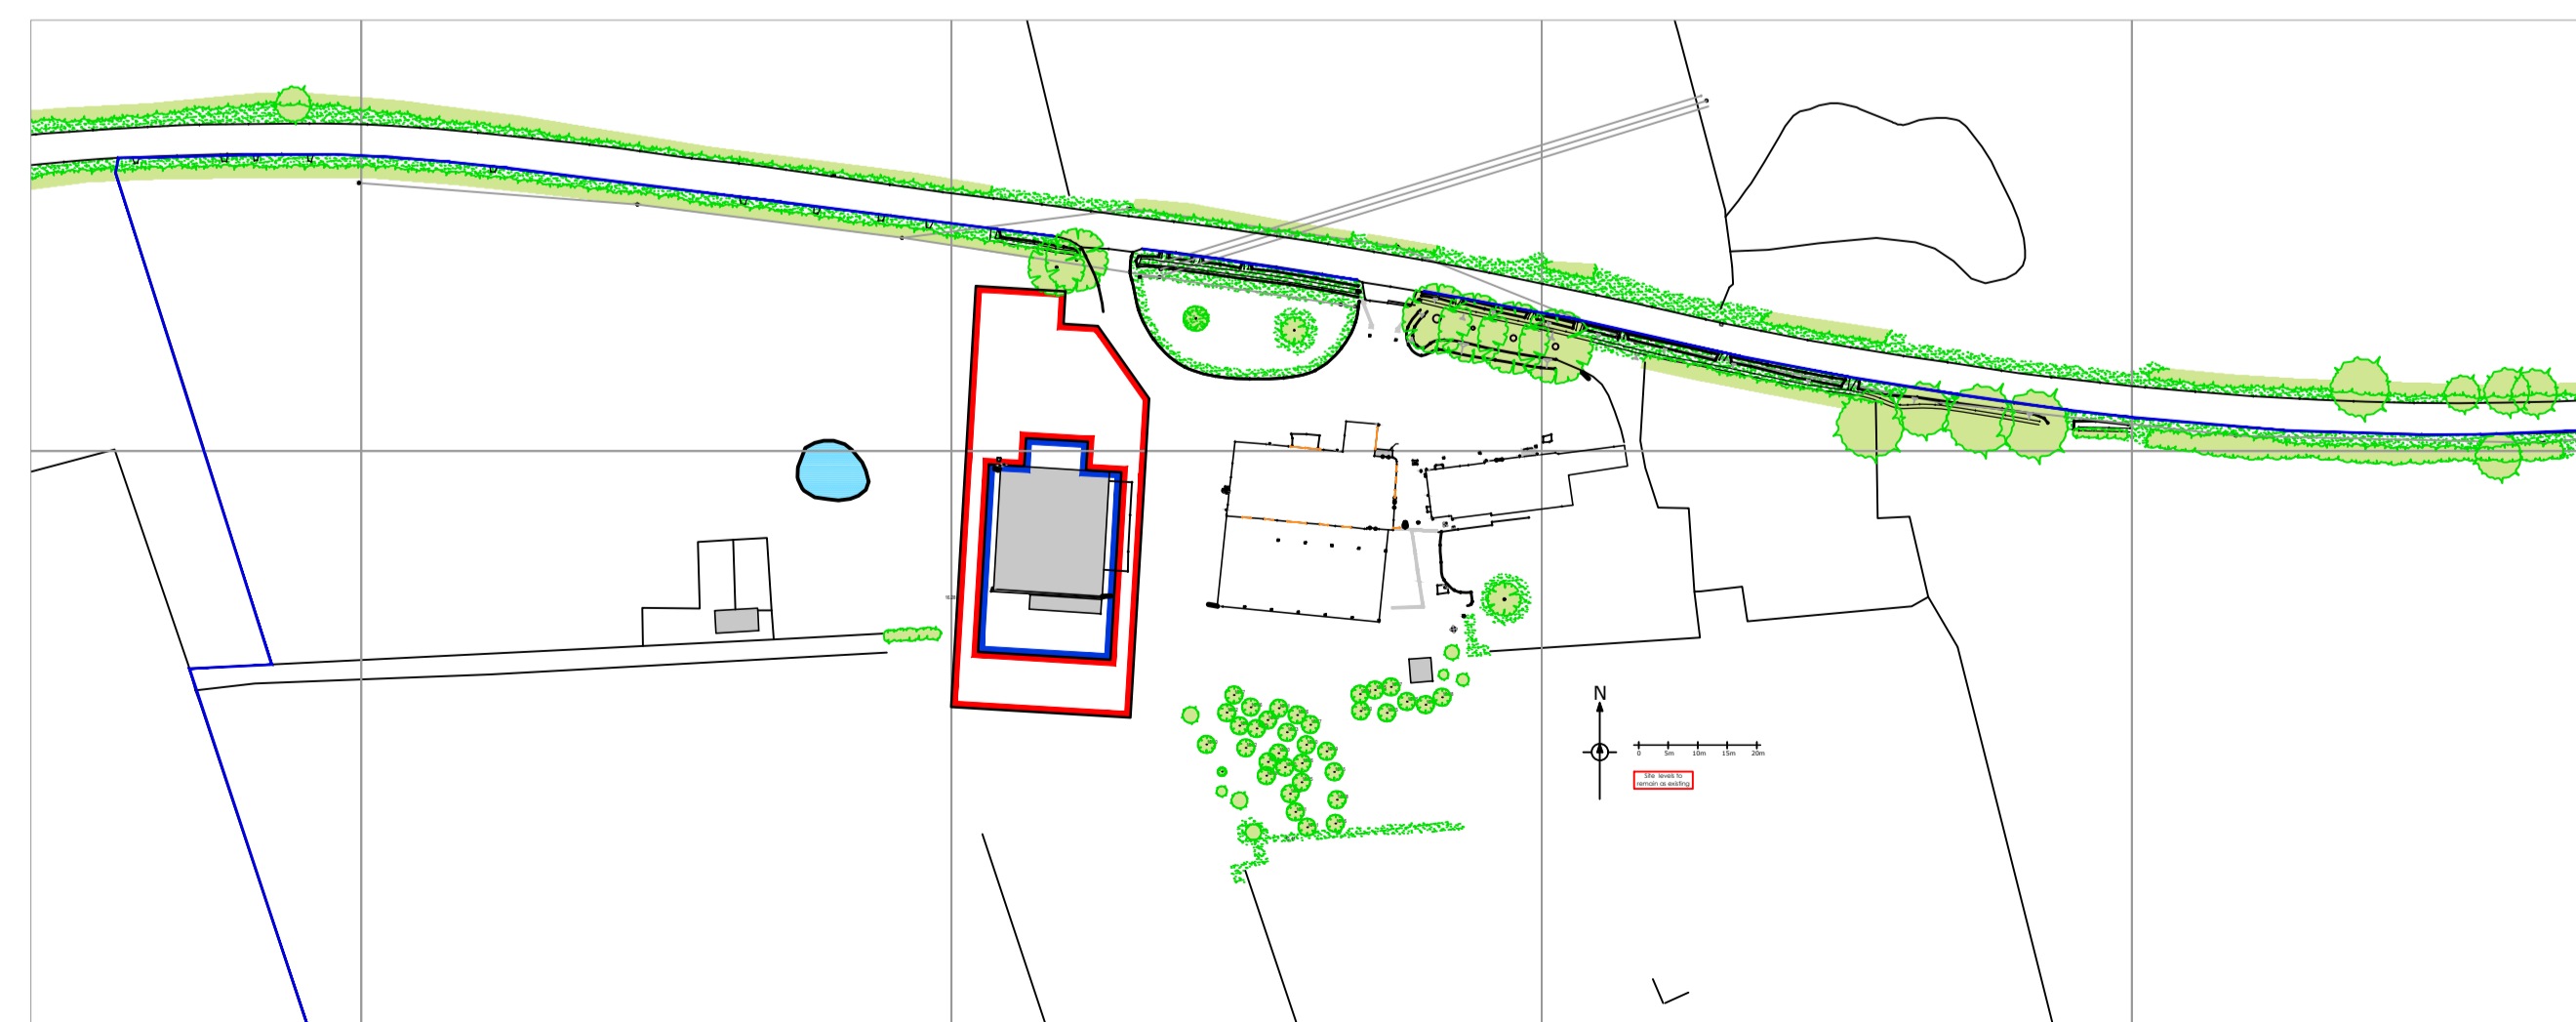

Location Plan 1:1250

Revision:	Date:	Description:
 VERTEX ARCHITECTURE		
<small>info@vertexarchitecture.co.uk 01485 532286 www.vertexarchitecture.co.uk 72A Westgate, Hunstanton, Norfolk PE36 5EP</small>		
Project: Home Farm, East Winch Kings Lynn, Norfolk, PE32 1LH		
Subject: Proposed Site Plan & Location Barn B		
Date:	Scale:	
November 2023	1:200, 1:1250 @A1	
Project No.:	Drawing No.:	Revision:
19143	10	