


Proposed Site Plan*

Queen Mary Hospital CDC

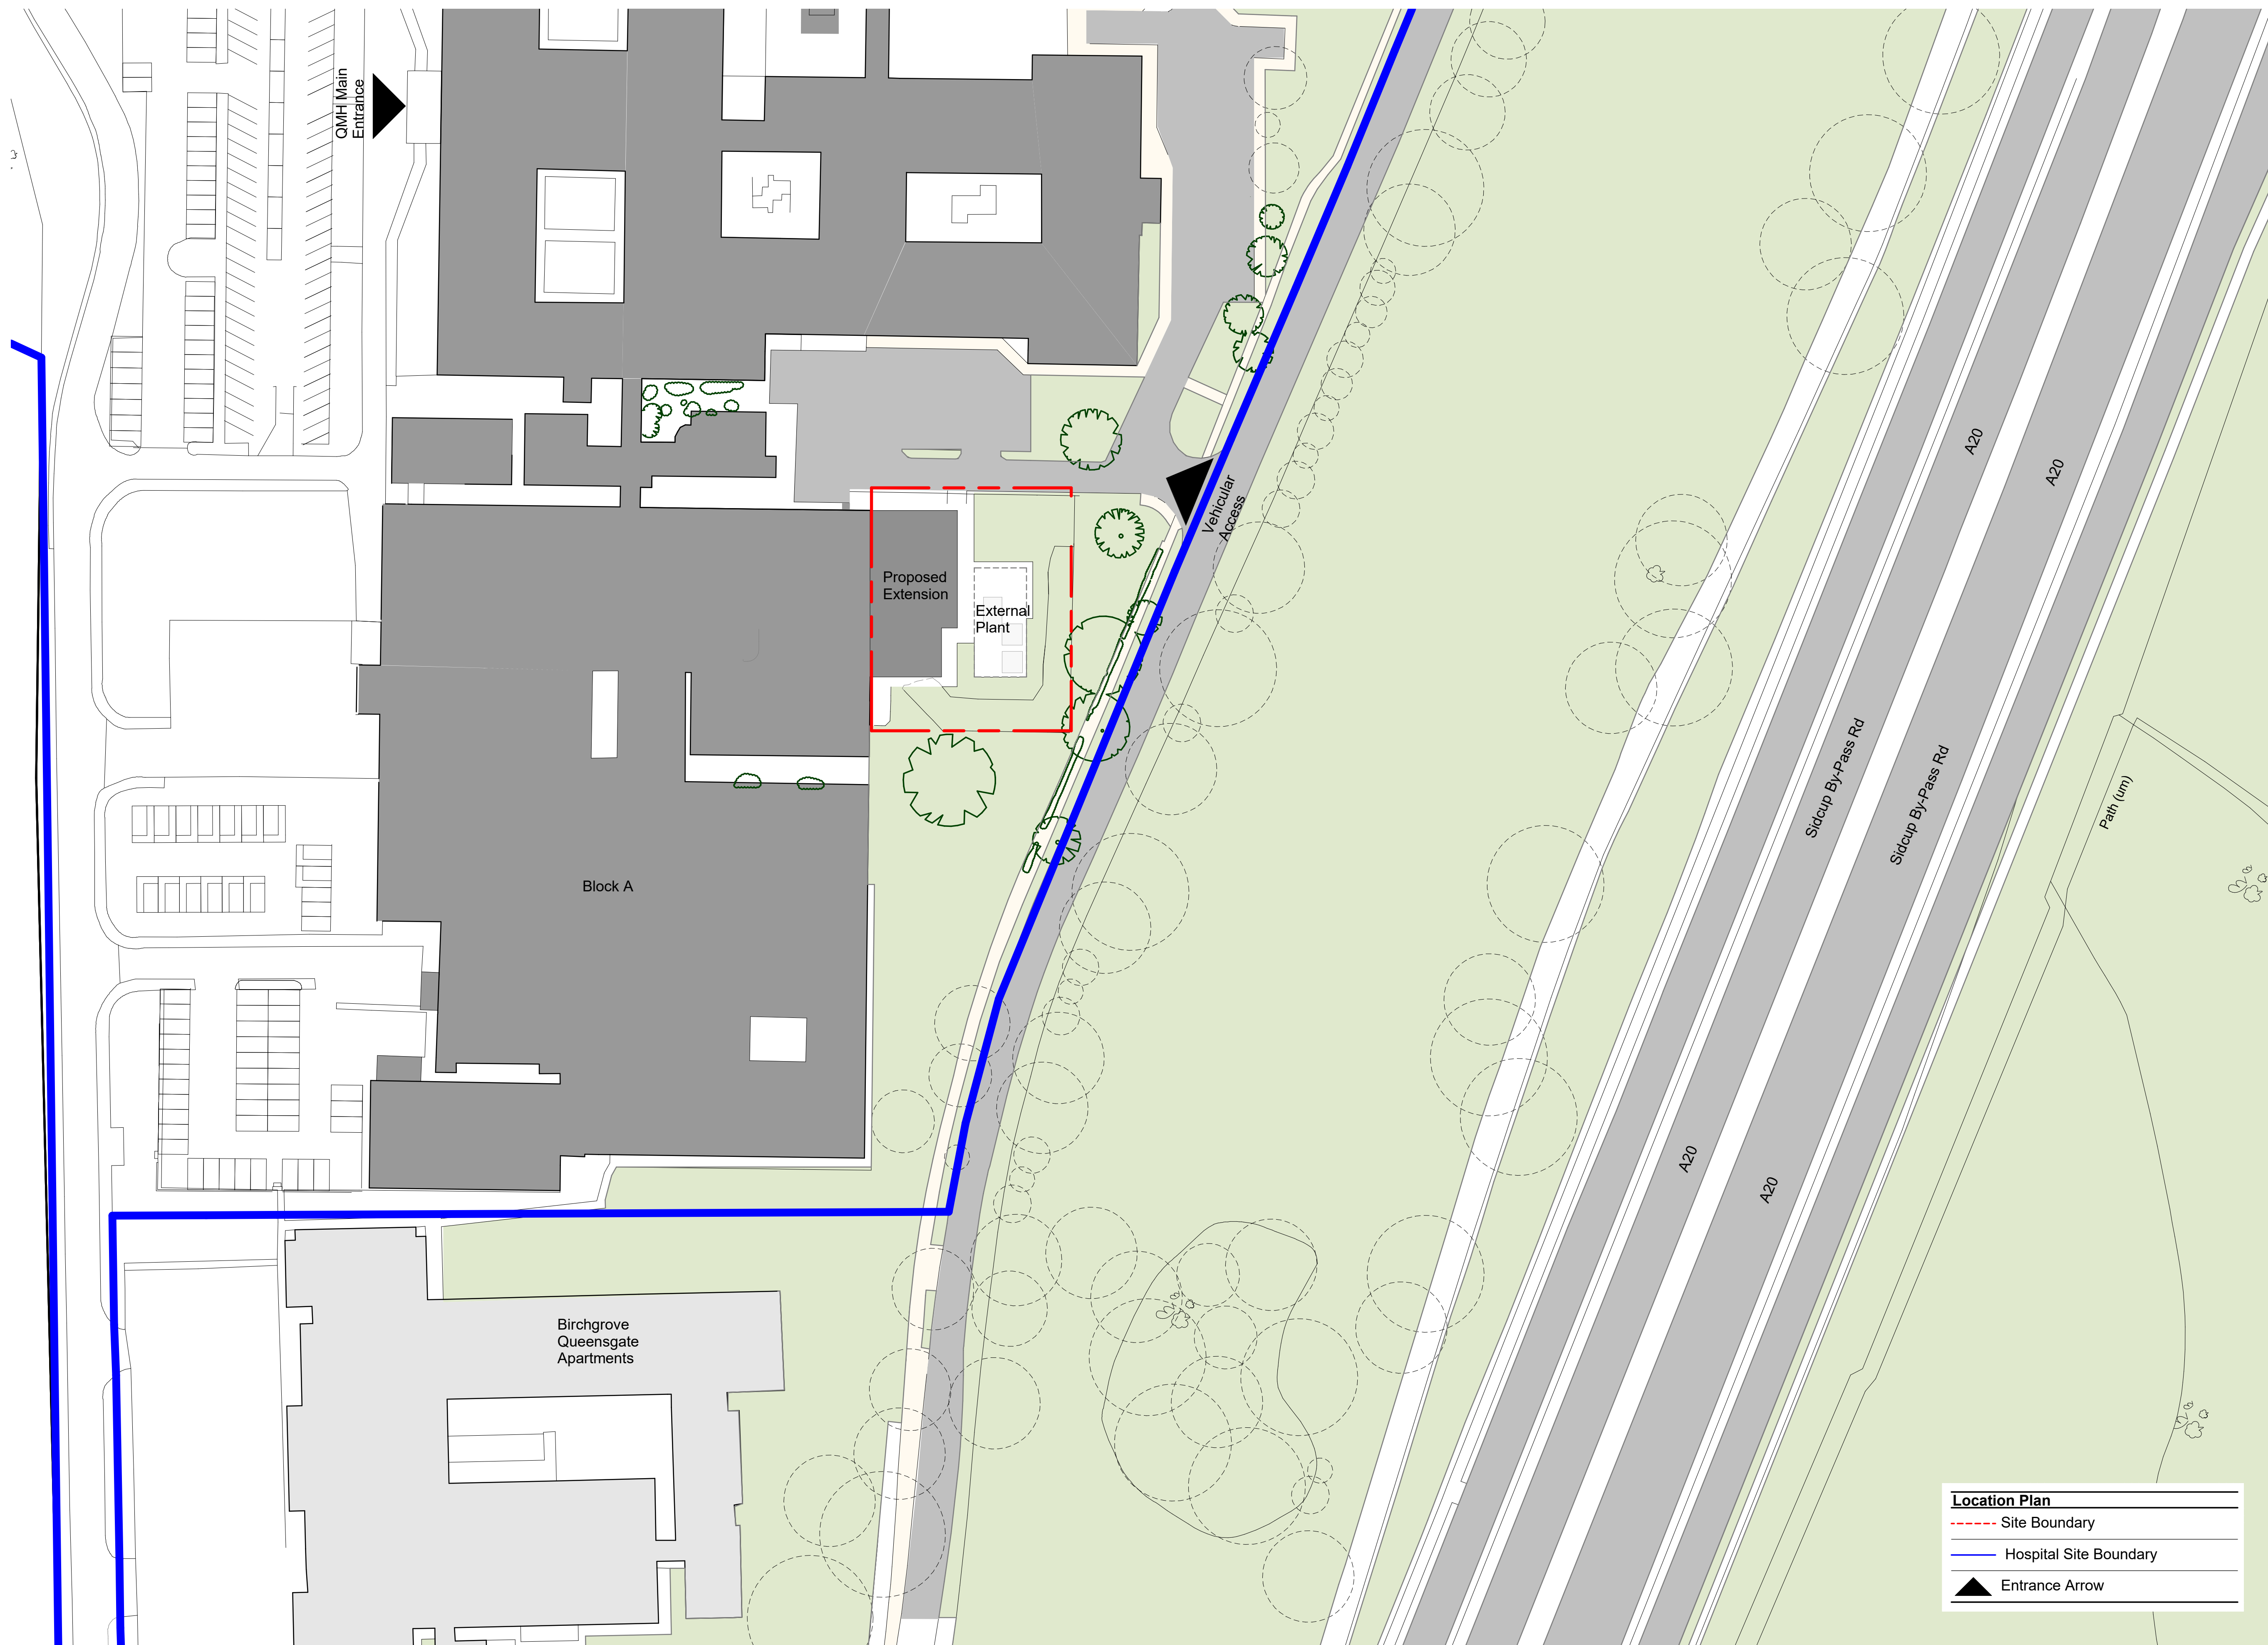

Key


Revision Schedule

P1	Issued for addition to planning package	13/11/23
P2	Planning Package submission	17/11/23
P3	Site Boundary Changed	13/12/23

Location Plan

- Site Boundary
- Hospital Site Boundary
- ▲ Entrance Arrow

DO NOT SCALE OFF DRAWINGS
REPORT ALL DISCREPANCIES
CHECK ALL DIMENSIONS ON SITE

 

© Copyright Murphy Philipps 2021
Prepared using Revit 2018

1:500 (@ A1)

Planning

Proposed Site Plan*
at
Queen Mary Hospital CDC
for
Lewisham and Greenwich NHS Trust

MURPHY PHILIPPS

QMHCDC - MP - XX - 00 - DR - A - 01014
REV:P3 - 13/12/23
Scale: As indicated @ A1
MPA project number.: 3372
16 Wenlock Road Tel: 020 7490 8008
London, N1 7TA Fax: 020 7490 8778