


Proposed Roof Plan*

Queen Mary Hospital CDC

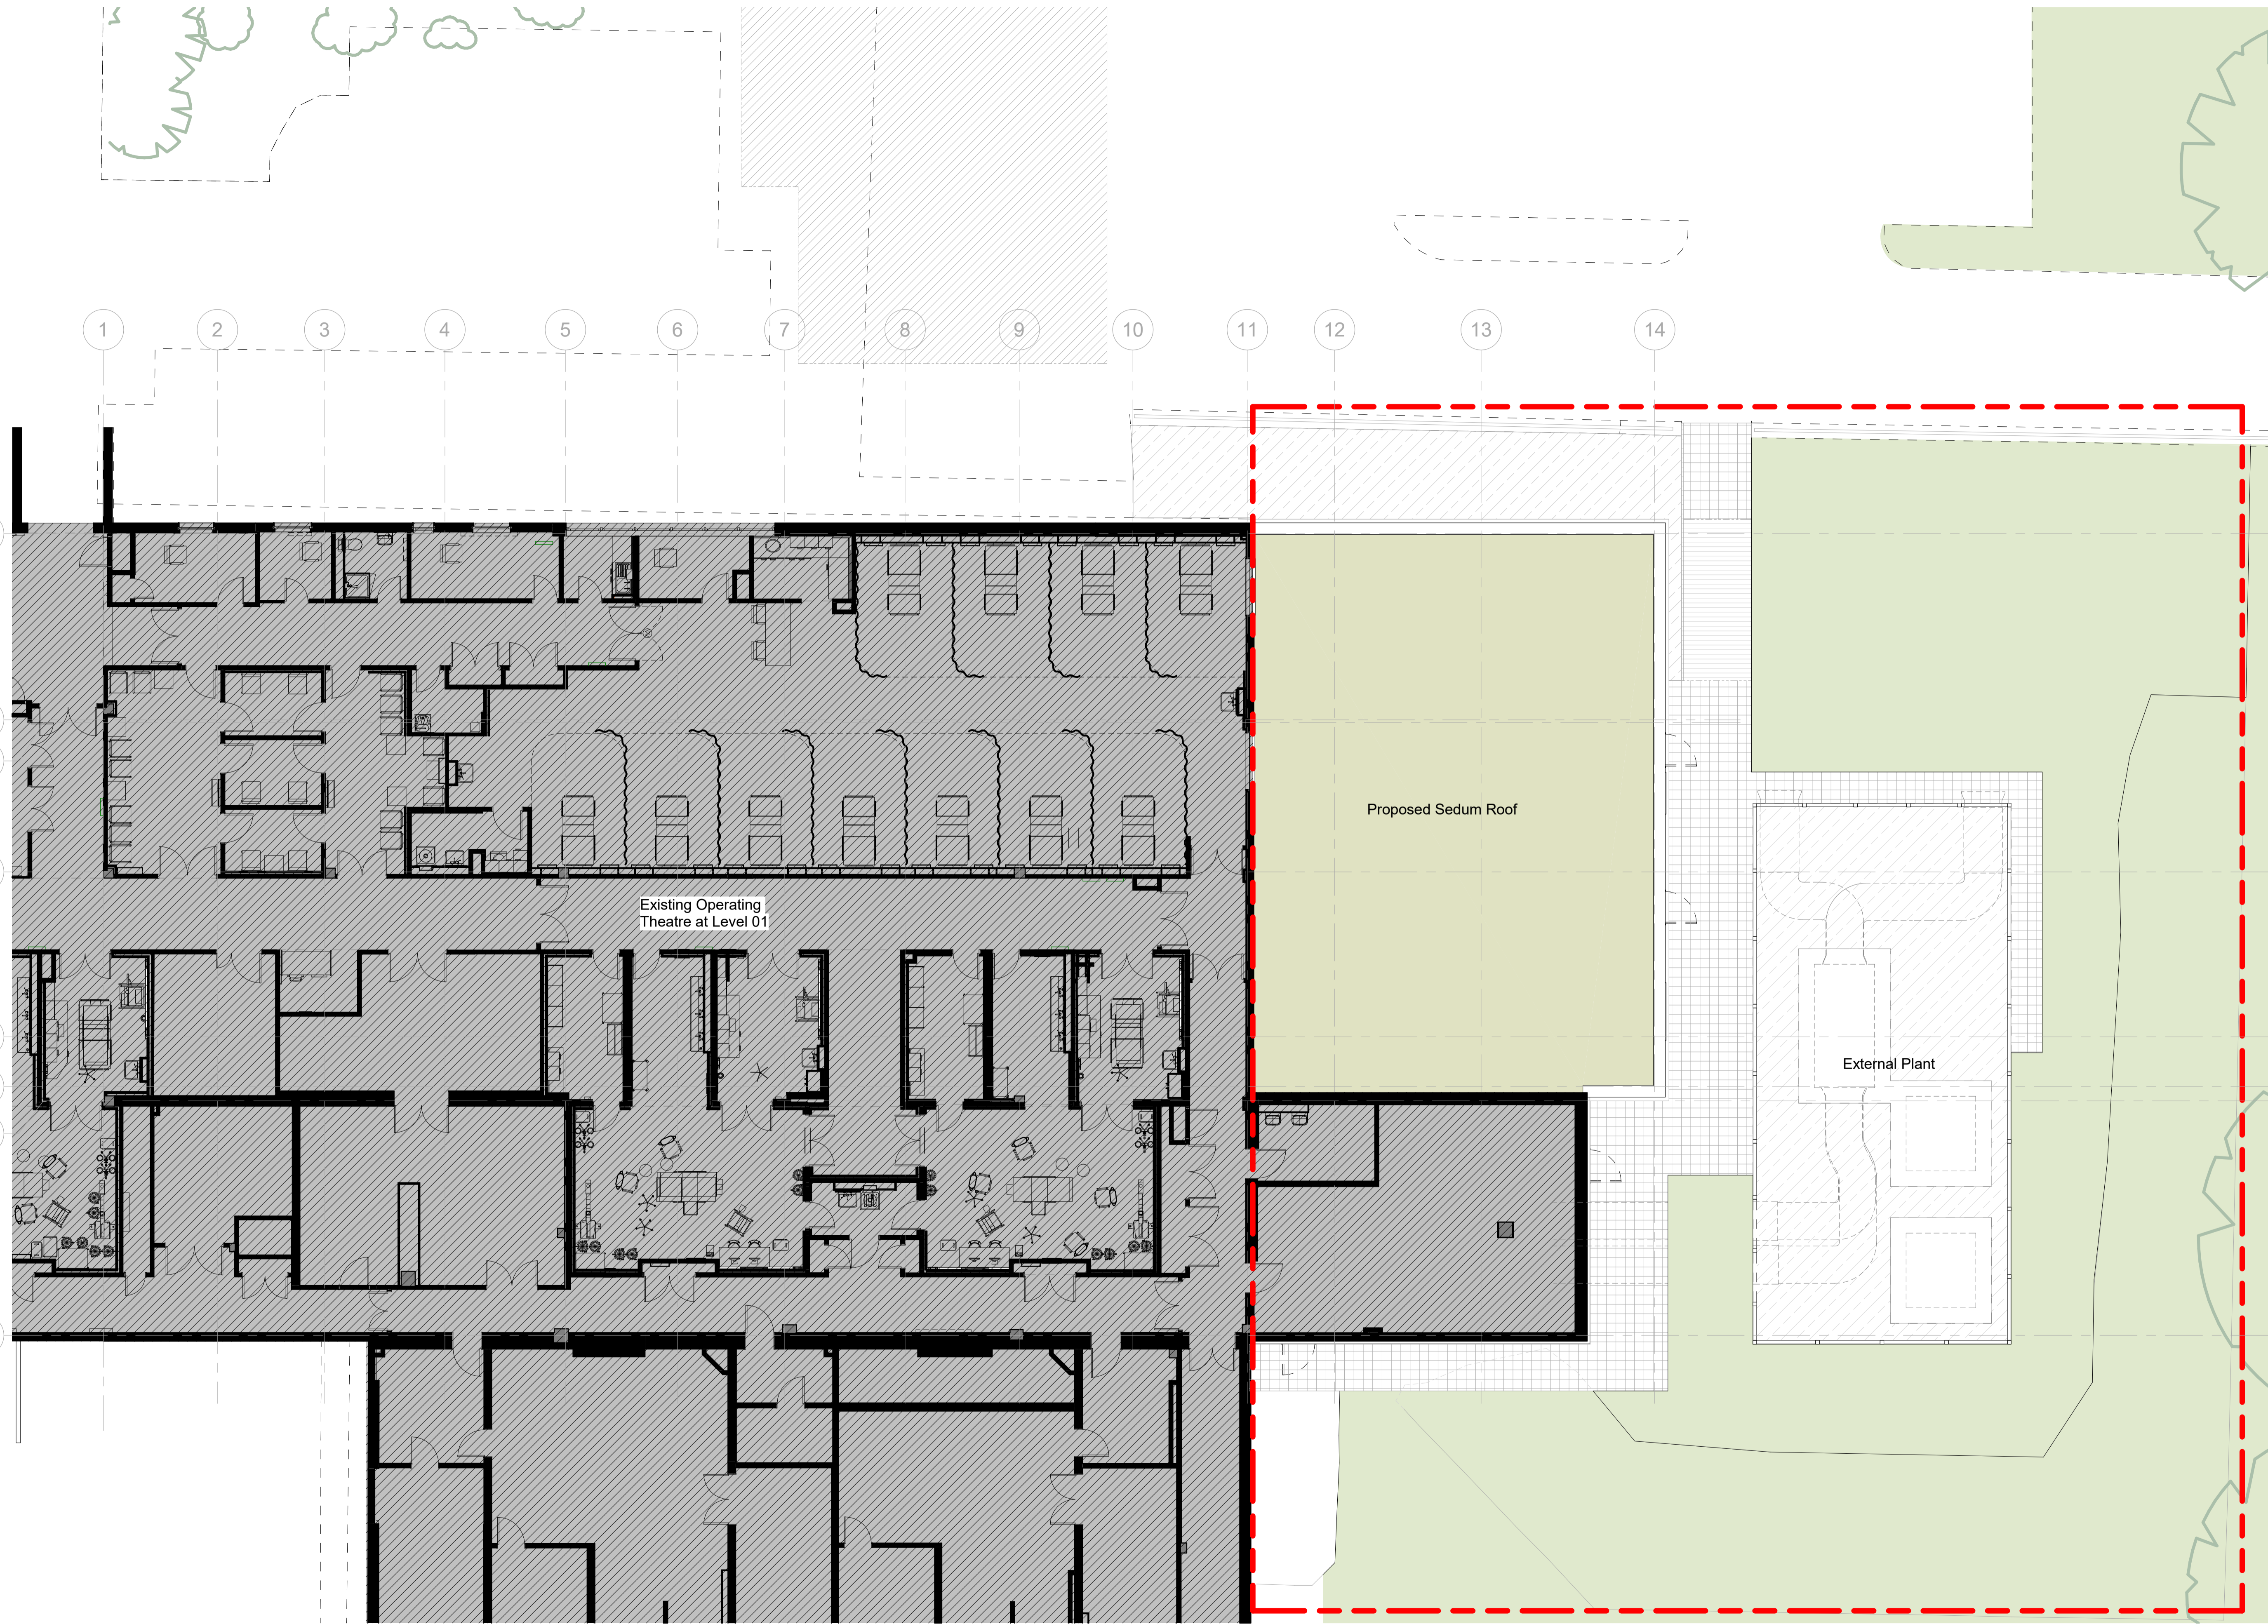


Key

Revision Schedule

P1	Issued for Planning Review 01	06/11/23
P2	Planning Package submission	17/11/23
P3	Issued to Bauder	21/11/23
P4	Site Boundary Changed	13/12/23

DO NOT SCALE OFF DRAWINGS
REPORT ALL DISCREPANCIES
CHECK ALL DIMENSIONS ON SITE

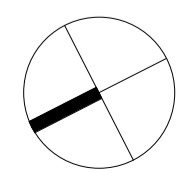

0 5 10 m

1:100 (@ A1)

© Copyright Murphy Philipps 2021
Prepared using Revit 2018

Planning

Proposed Roof Plan*
at
Queen Mary Hospital CDC
for
Lewisham and Greenwich NHS Trust

MURPHY PHILIPPS

QMH CDC - MP - XX - 01 - DR - A - 01101
REV:P4 -13/12/23
Scale: 1 : 100 @ A1
MPA project number.: 3372
16 Wenlock Road Tel: 020 7490 8008
London, N1 7TA Fax: 020 7490 8778