


Existing Site Plan*

Queen Mary Hospital CDC

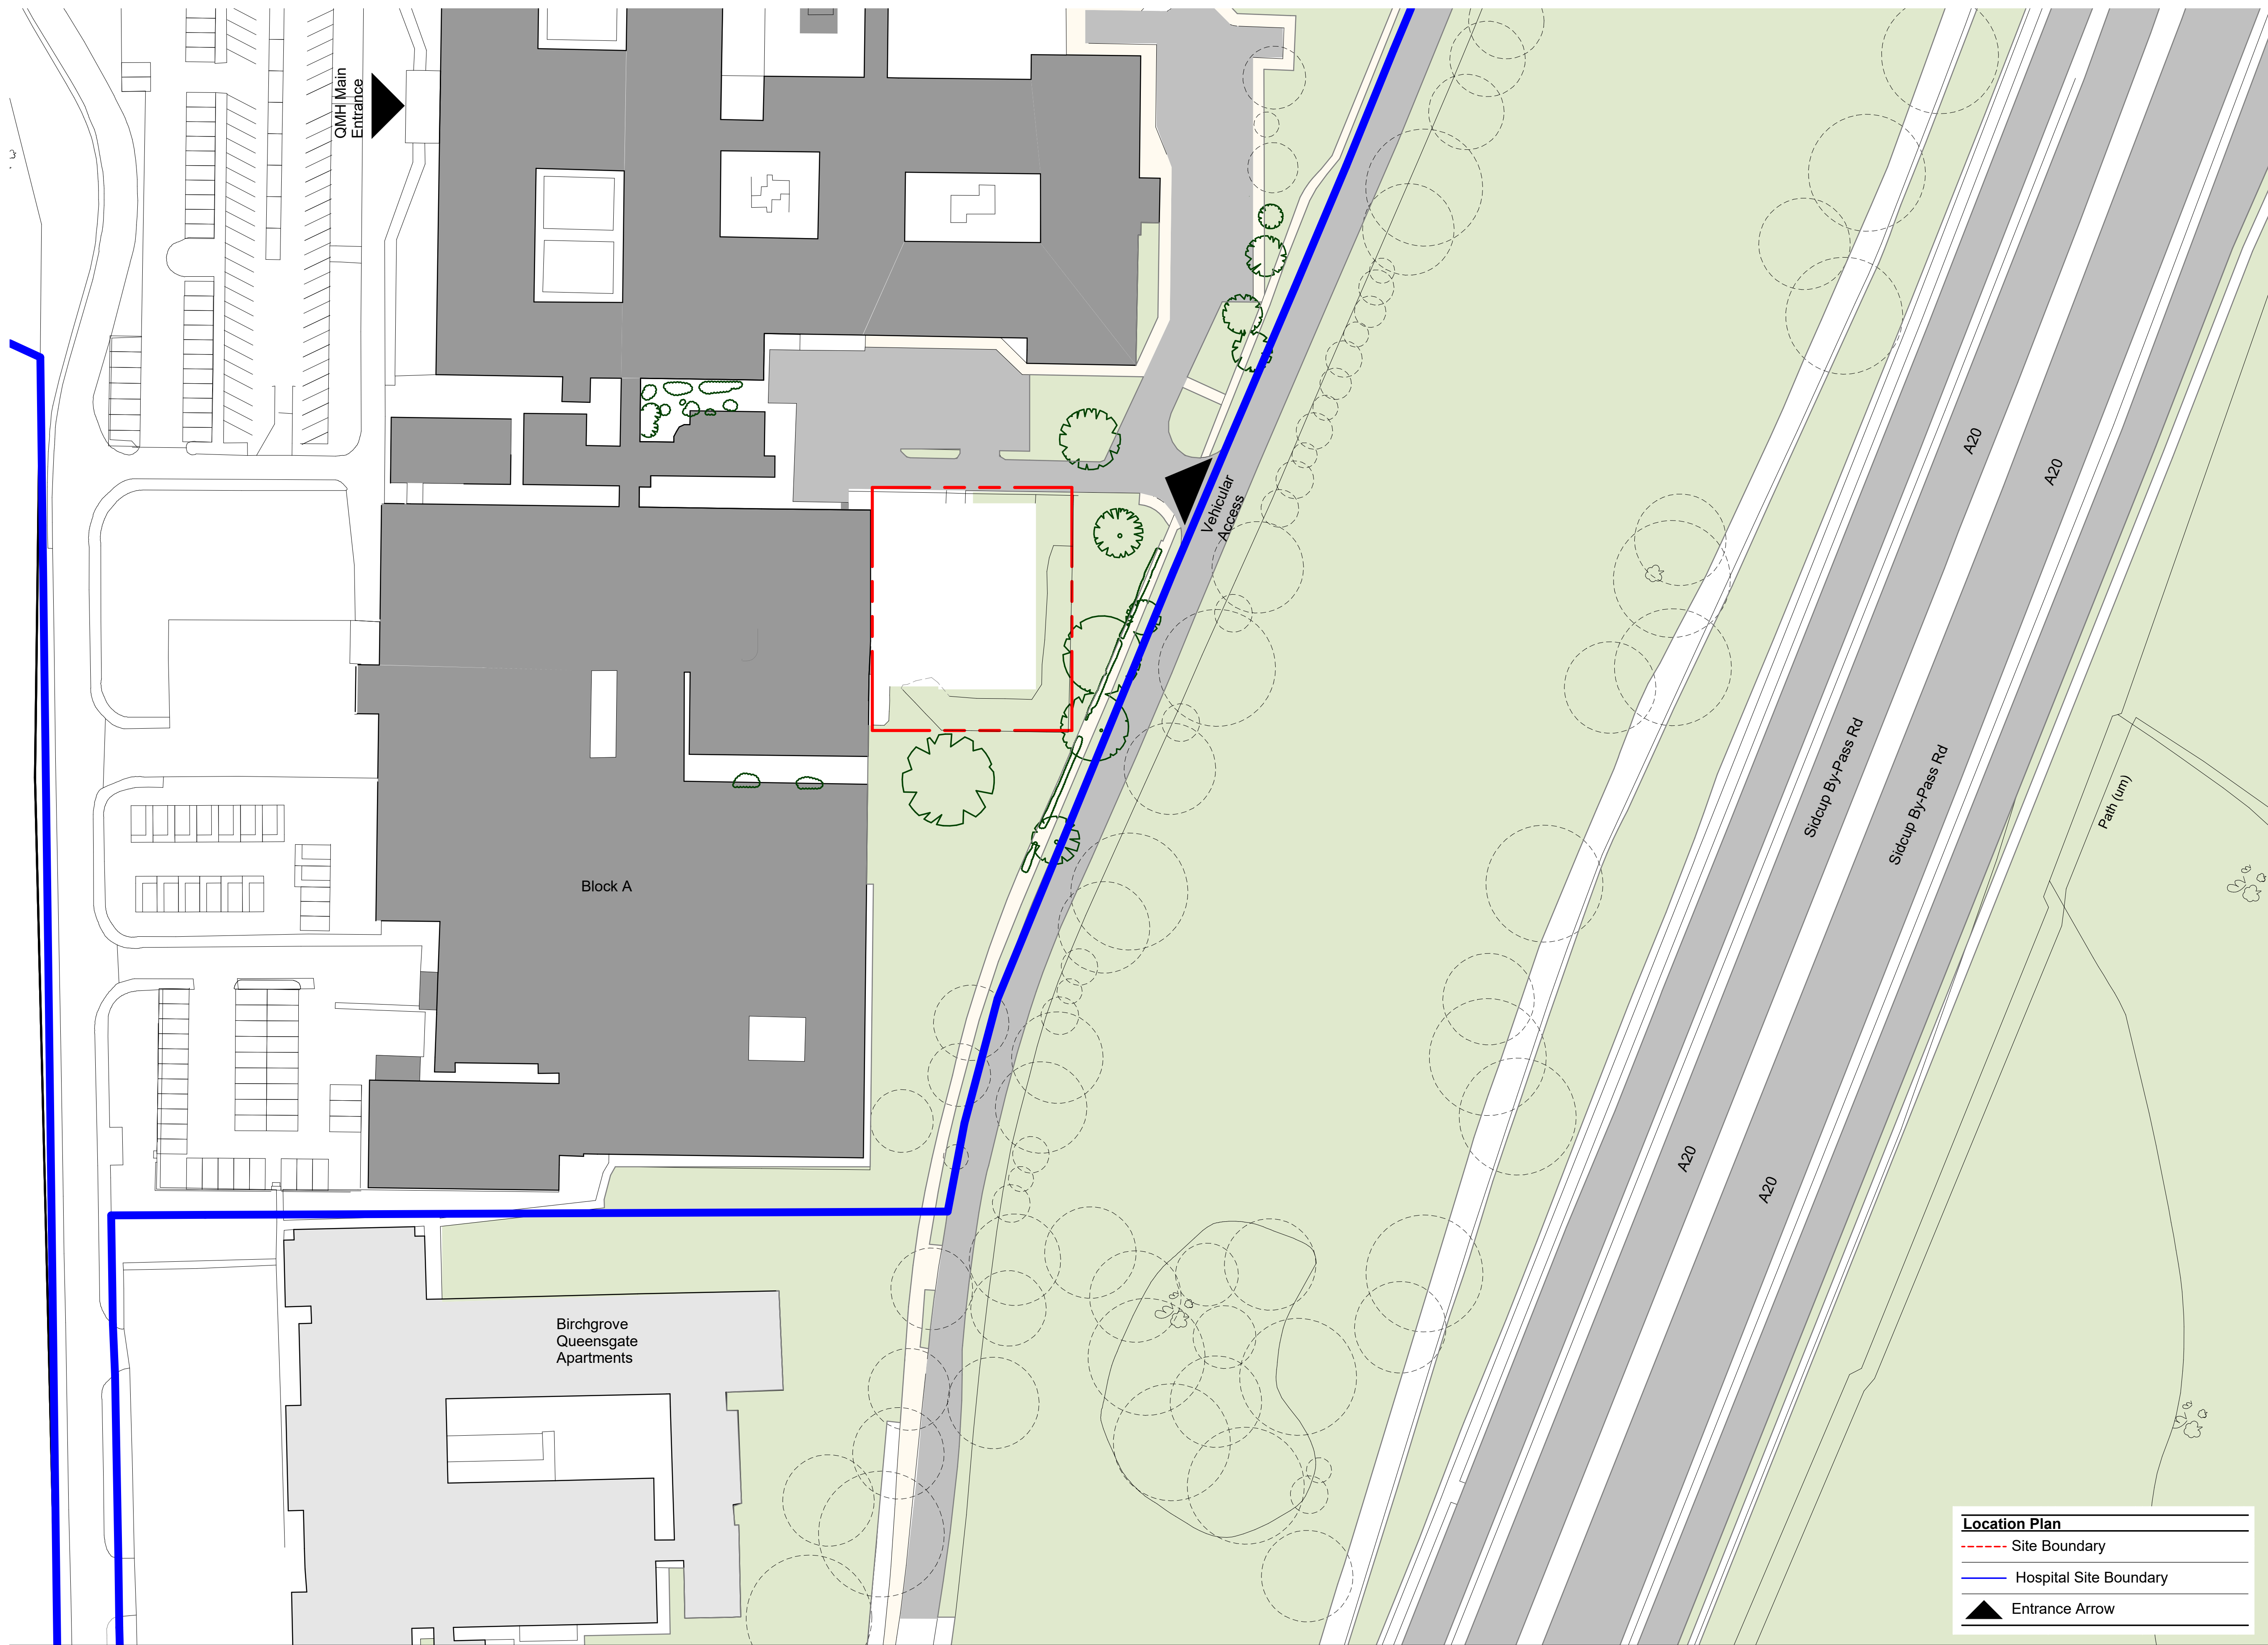

Key


Location Plan

- - - - Site Boundary
- Hospital Site Boundary
- ▲ Entrance Arrow

Revision Schedule

P1	Issued for Planning Review 01	06/11/23
P2	Planning Package submission	17/11/23
P3	Site Boundary Changed	13/12/23

DO NOT SCALE OFF DRAWINGS
REPORT ALL DISCREPANCIES
CHECK ALL DIMENSIONS ON SITE

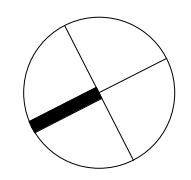

0 20 50 m

1:500 (@ A1)

© Copyright Murphy Philipps 2021
Prepared using Revit 2018

Planning

Existing Site Plan*
at
Queen Mary Hospital CDC
for
Lewisham and Greenwich NHS Trust

MURPHY PHILIPPS

QMHCDC - MP - XX - 00 - DR - A - 00010
REV: P3 - 13/12/23
Scale: As indicated @ A1
MPA project number.: 3372
16 Wenlock Road Tel: 020 7490 8008
London, N1 7TA Fax: 020 7490 8778