



Note:-
 All dimensions where indicated are approximate and are for guidance purposes only. Actual dimensions should be checked on site.
 For proposed elevations see drawing 2022/290 - 005.
 Contractor to assume design responsibility under CDM2015.
 Note, all structural information noted should be checked against detailed structural engineers information / calculation sheets.

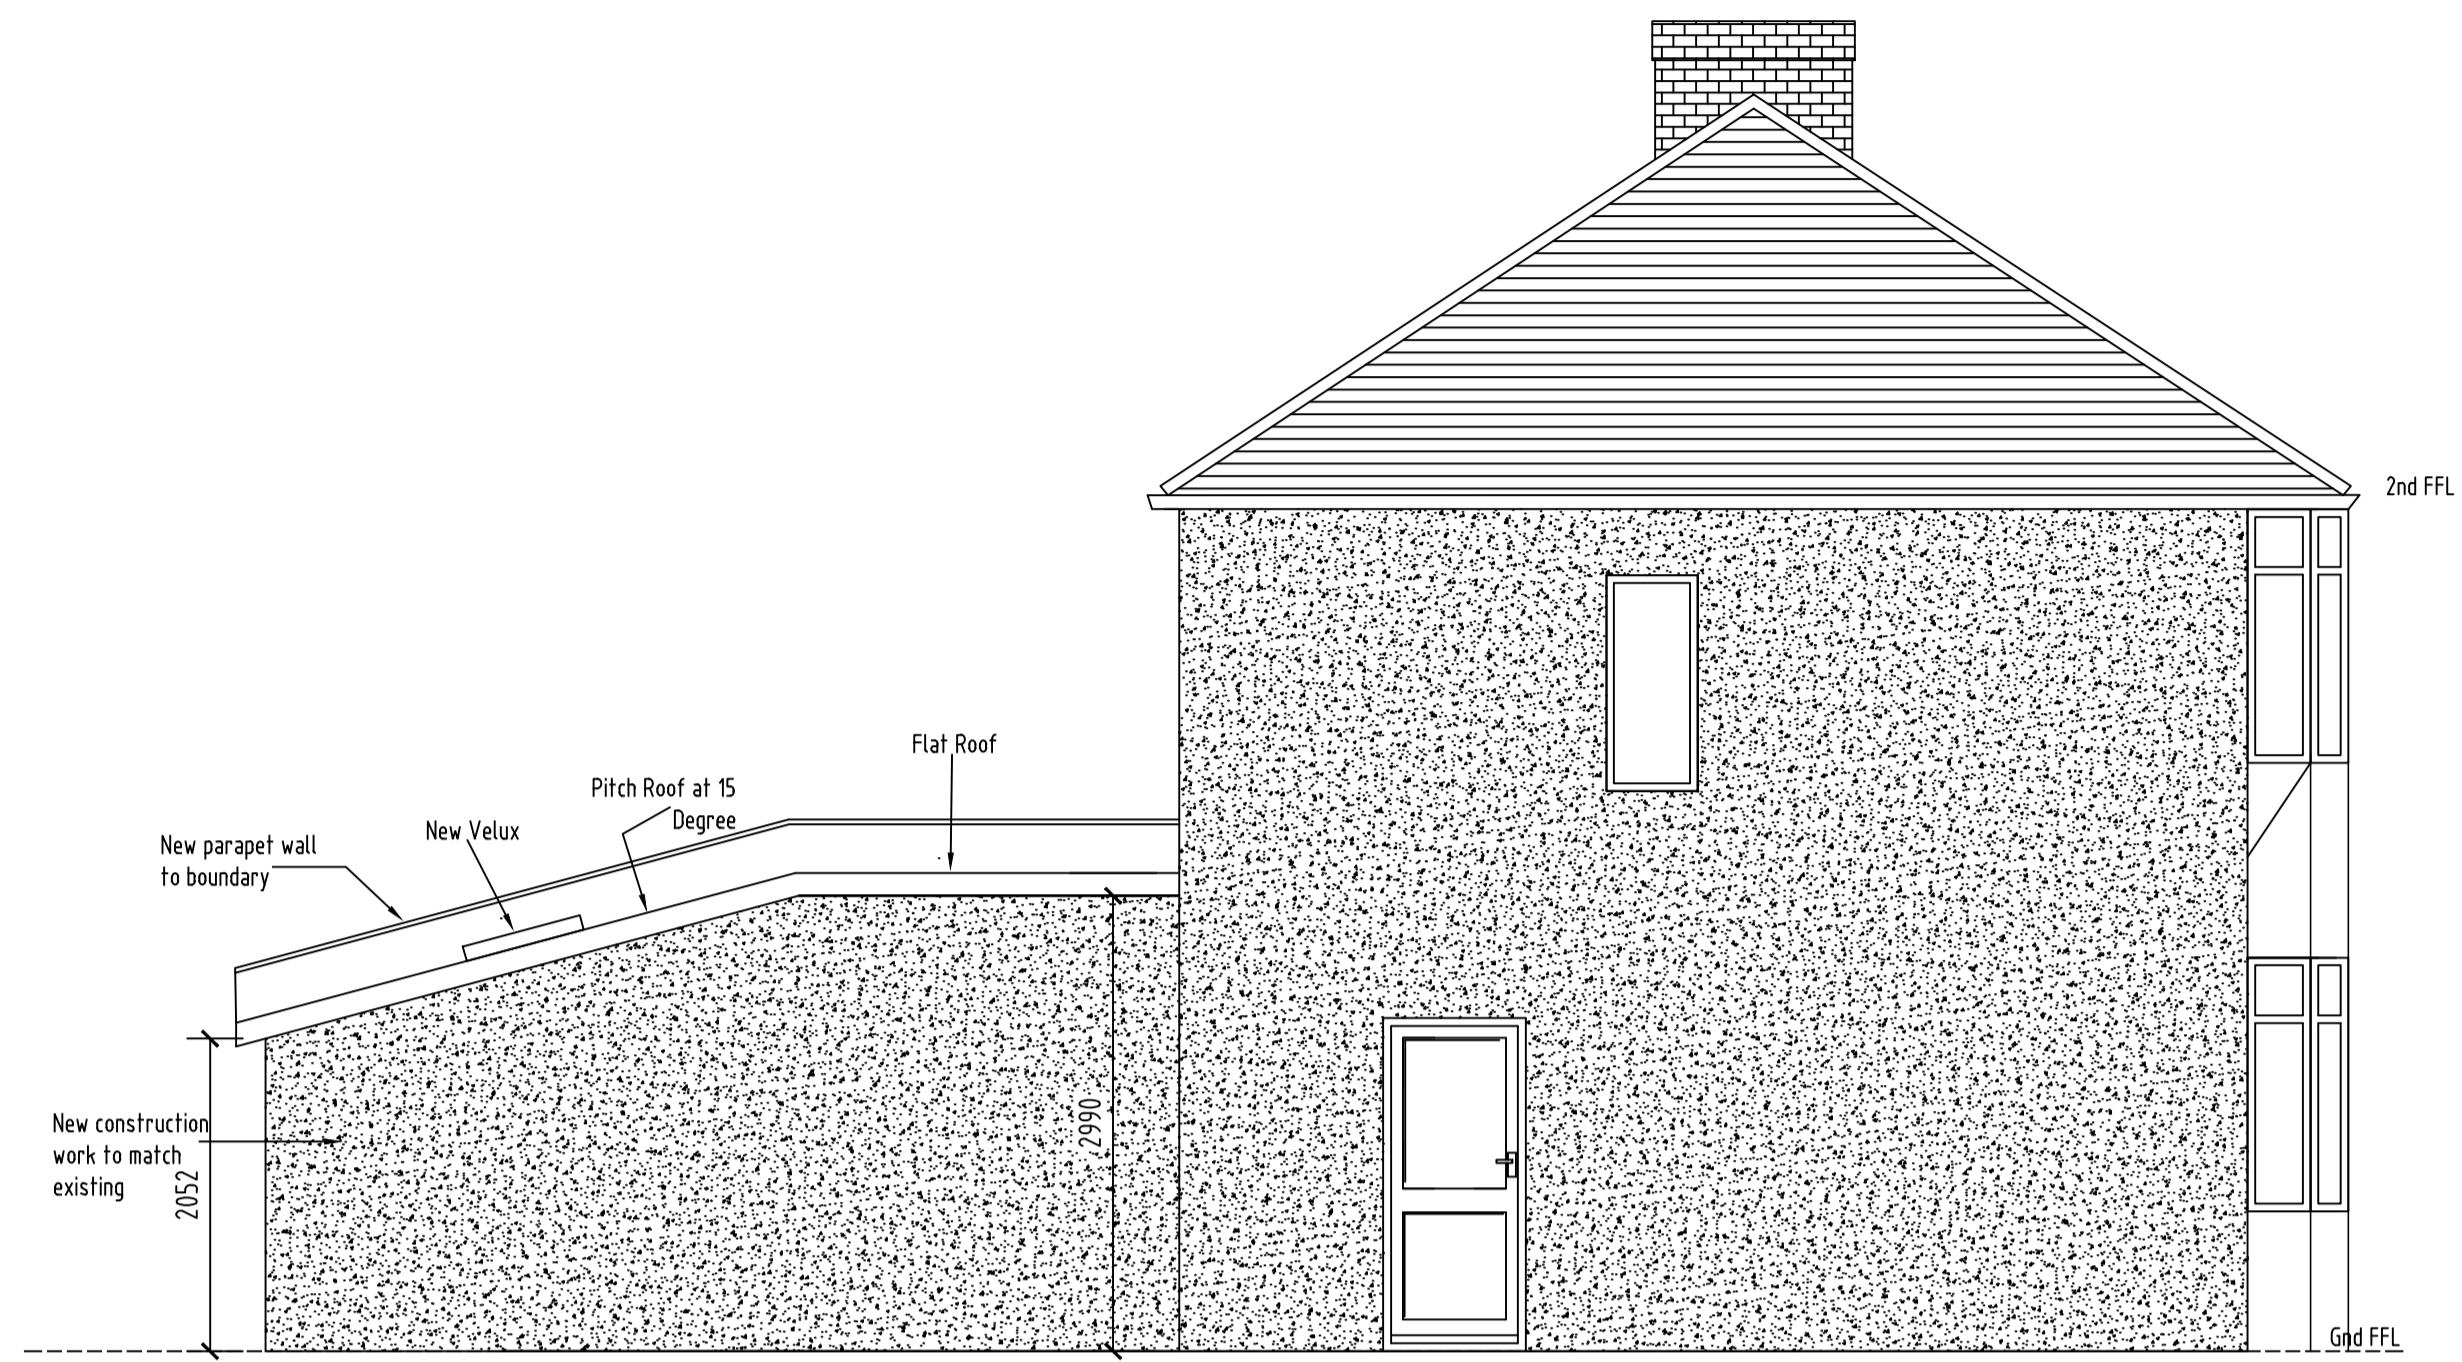

① Proposed Left side Elevation
 Scale: 1 : 50

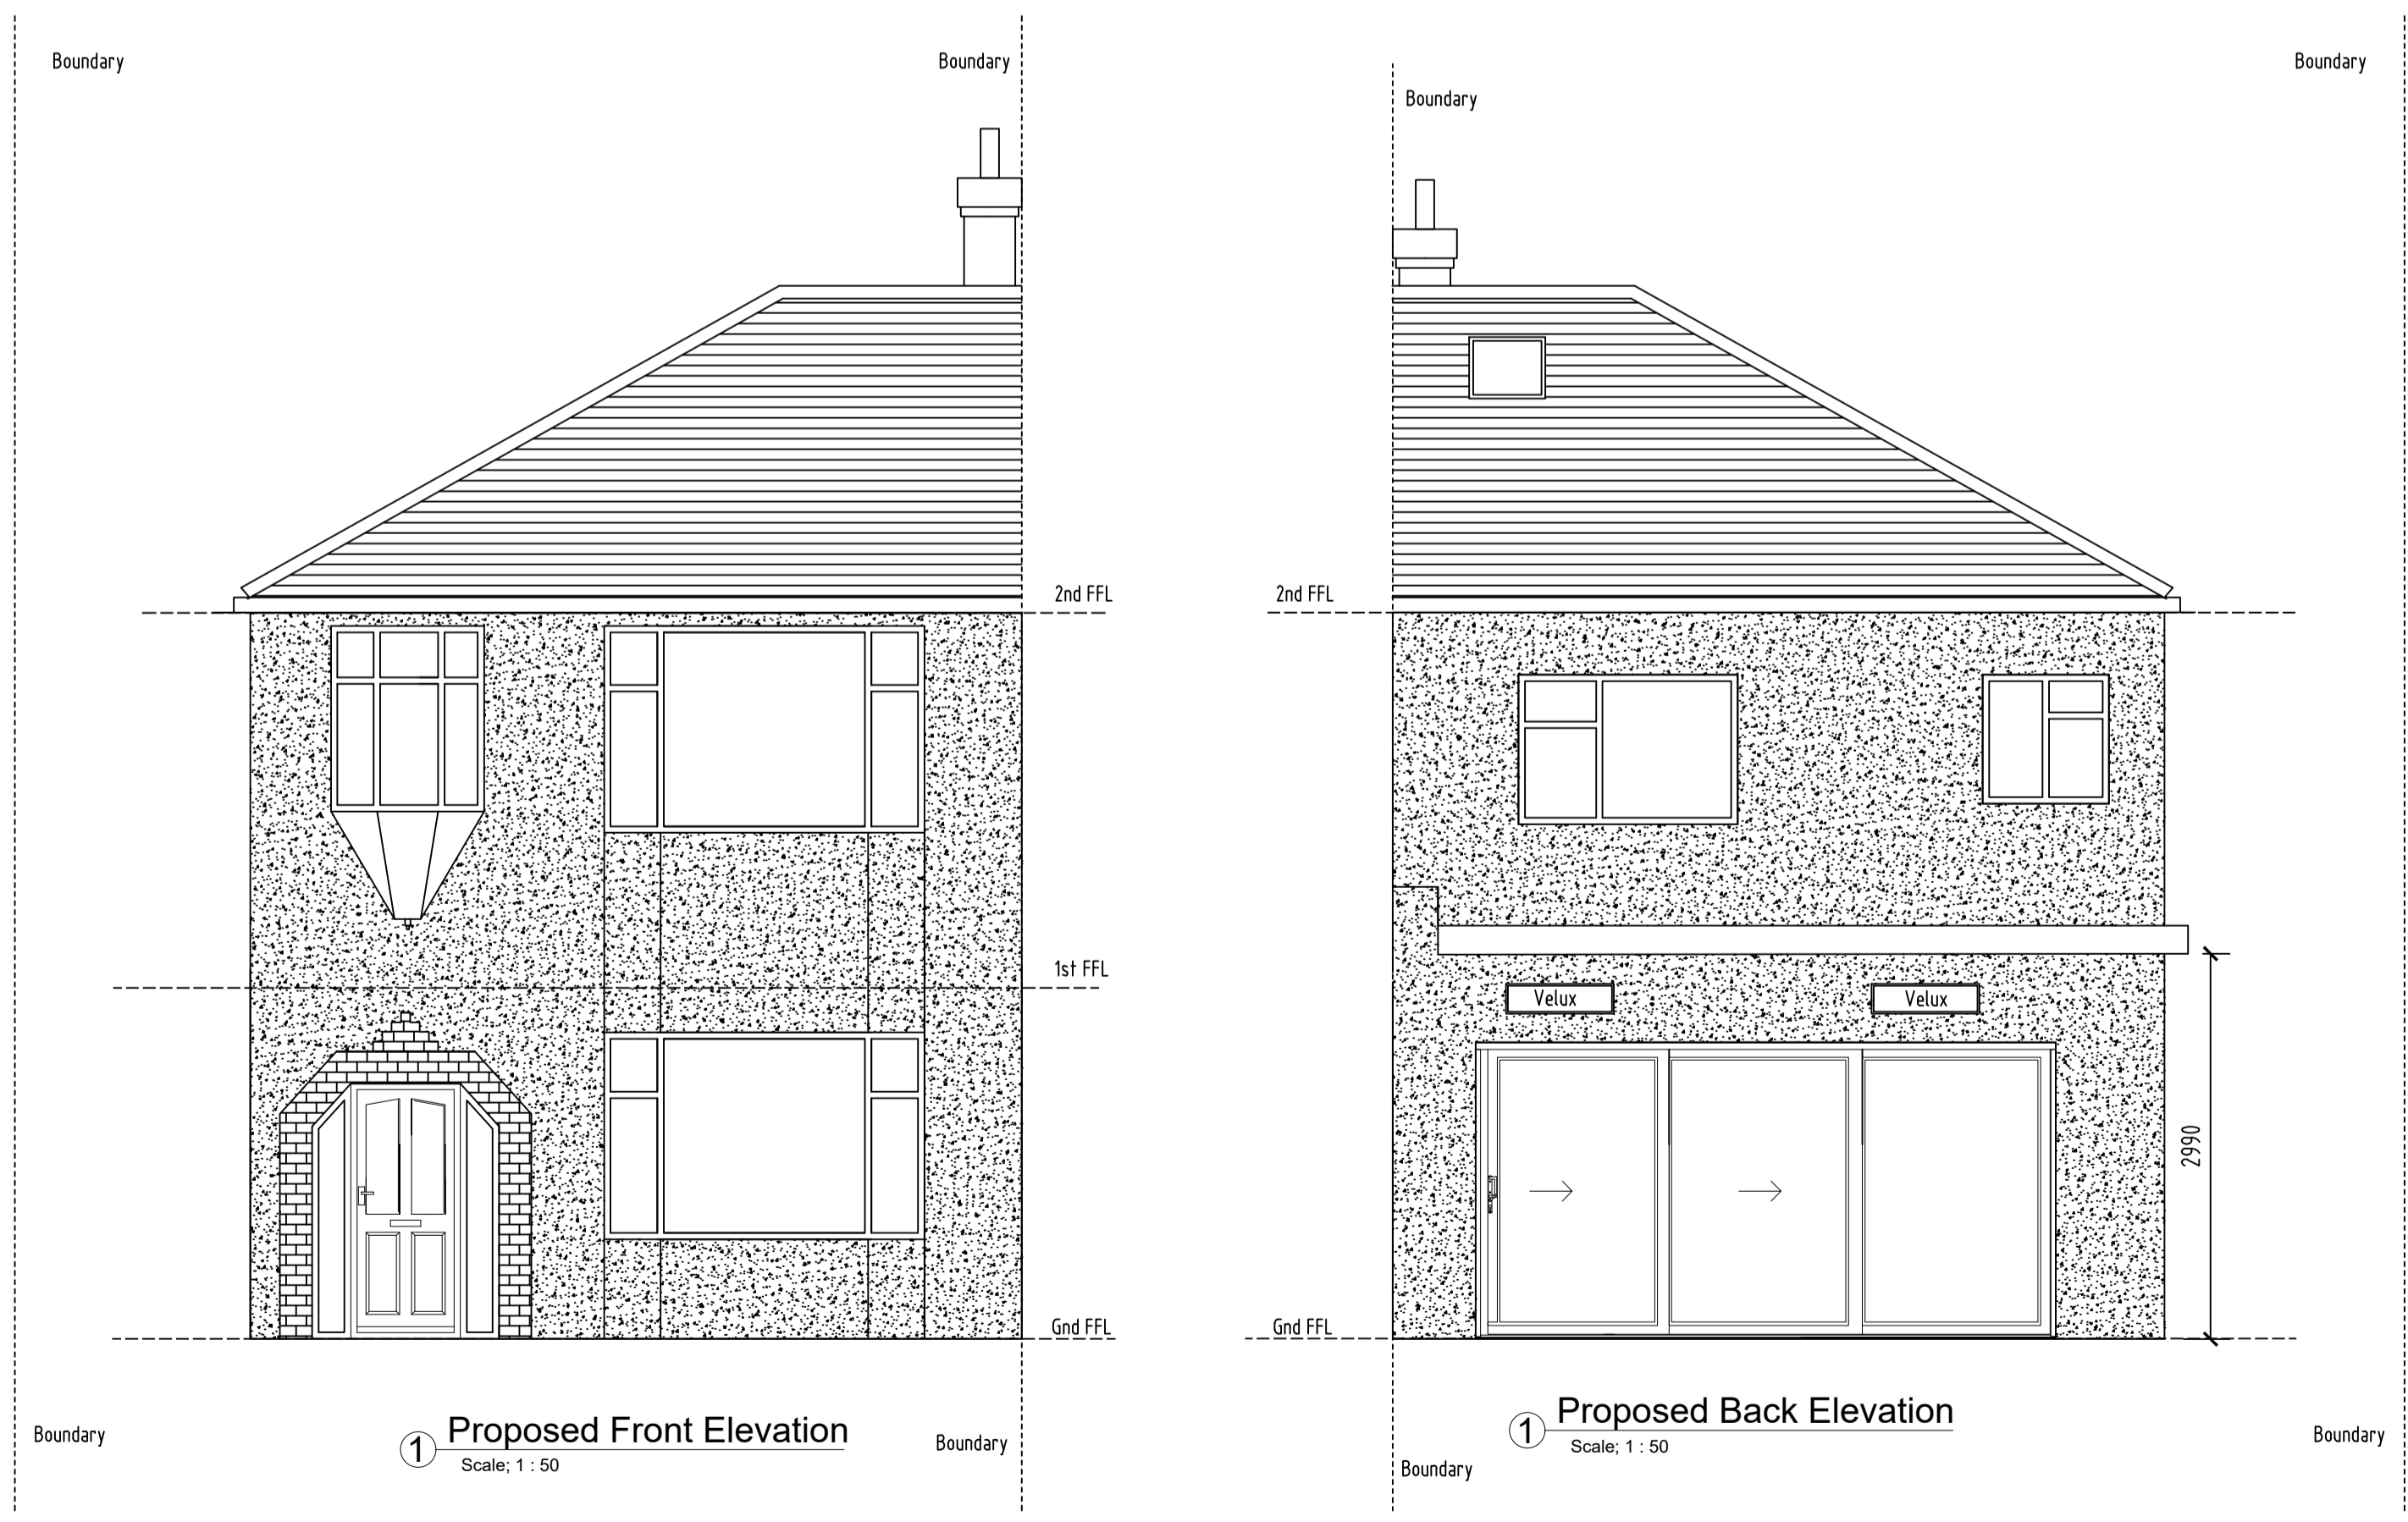

① Proposed Front Elevation
 Scale: 1 : 50

① Proposed Back Elevation
 Scale: 1 : 50

REV	DESCRIPTION	DATE	INT	CHKD
STATUS	FOR INFORMATION			

Client
 Mr R Flomms

Project
 44 Luddesdon Road, Erith,
 Kent, DA8 1NG.

Title
 Proposed Elevations

Scale	Date	Drawn	Checked
1:50@A1	21/11/2023	N/A	N/A
Project No:	Drawing No.	Revision	
2023/080	103	~	