




 

OS Block Plan  
Scale 1:1250

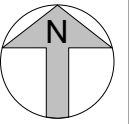

OS Site Plan  
Scale 1:500

 

CLIENT 10C Iverhurst Close, Bexleyheath, DA6 8HY	Project:	0238	Drawn by:	S Geoghegan
	Date:	Dec 2023	Checked by:	RR
	Scale (@ A4)	As indicated	REV	
PROJECT Garage Conversion	DRAWING NUMBER			
SHEET Unnamed	A106			