

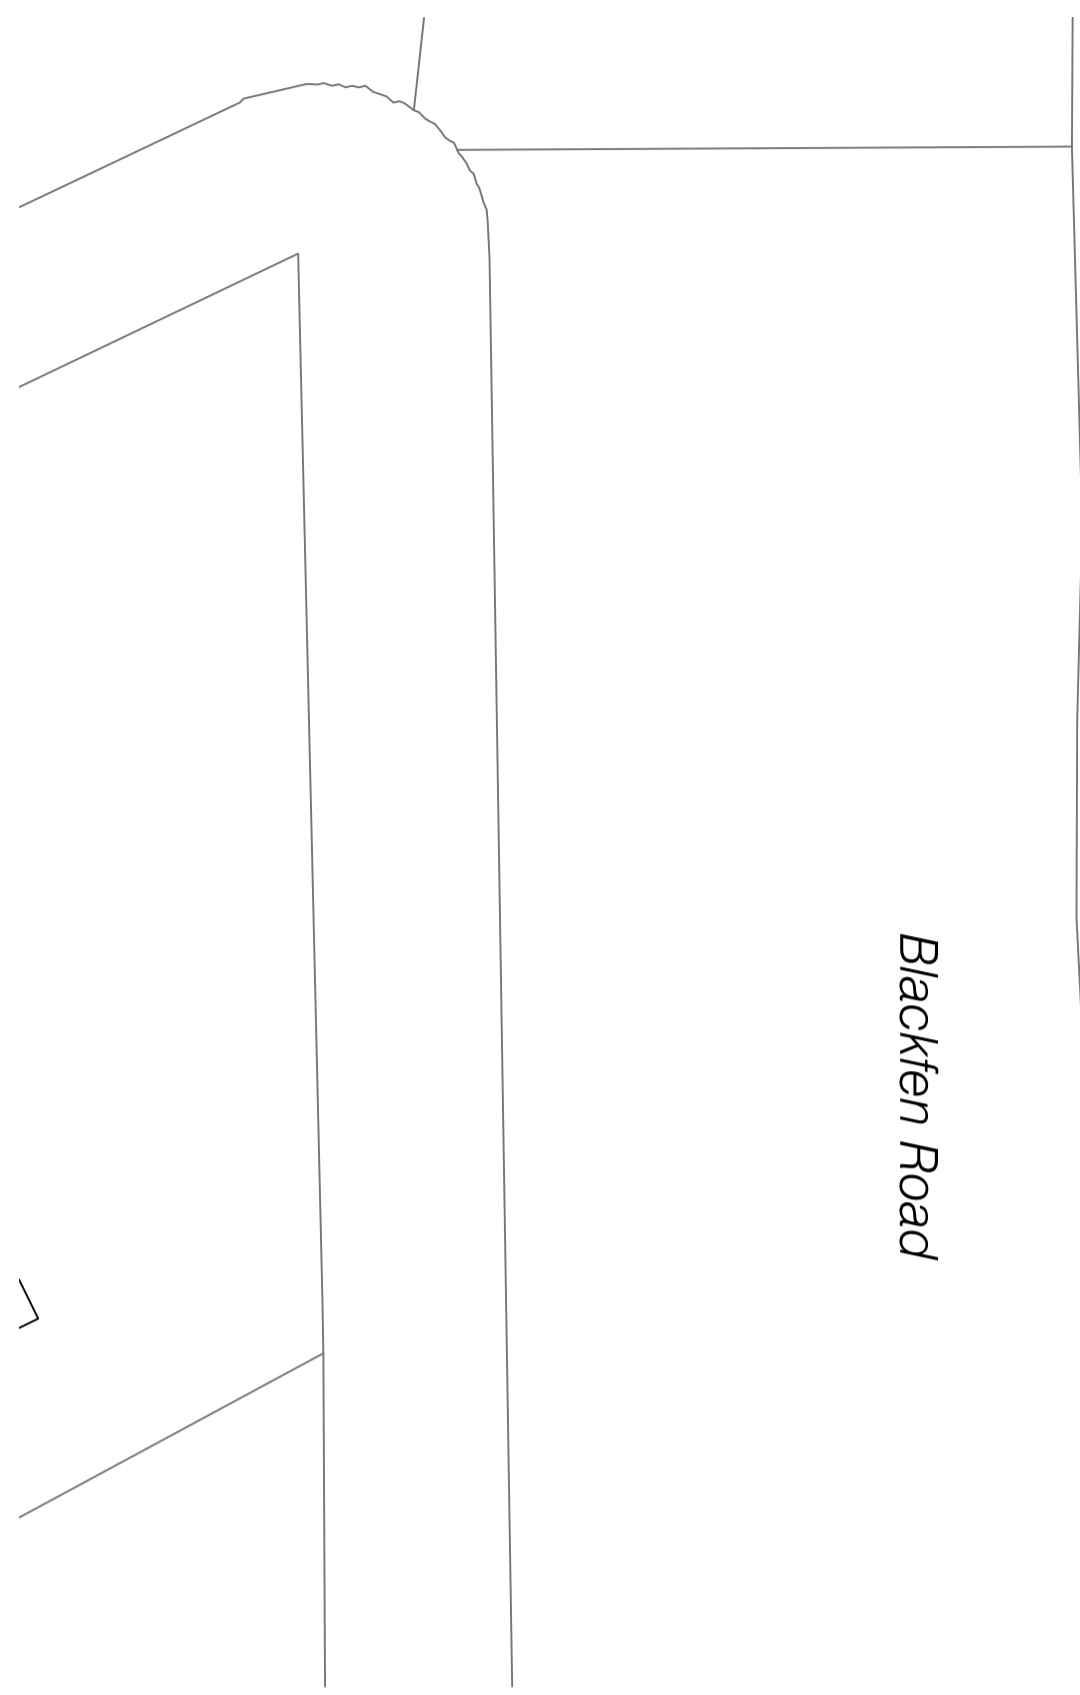





THIS DRAWING MUST NOT BE REPRODUCED WITHOUT PERMISSION.
DO NOT SCALE. THE CONTRACTOR IS RESPONSIBLE FOR CHECKING DIMENSIONS WHICH ARE IN MILLIMETRES UNLESS OTHERWISE STATED.

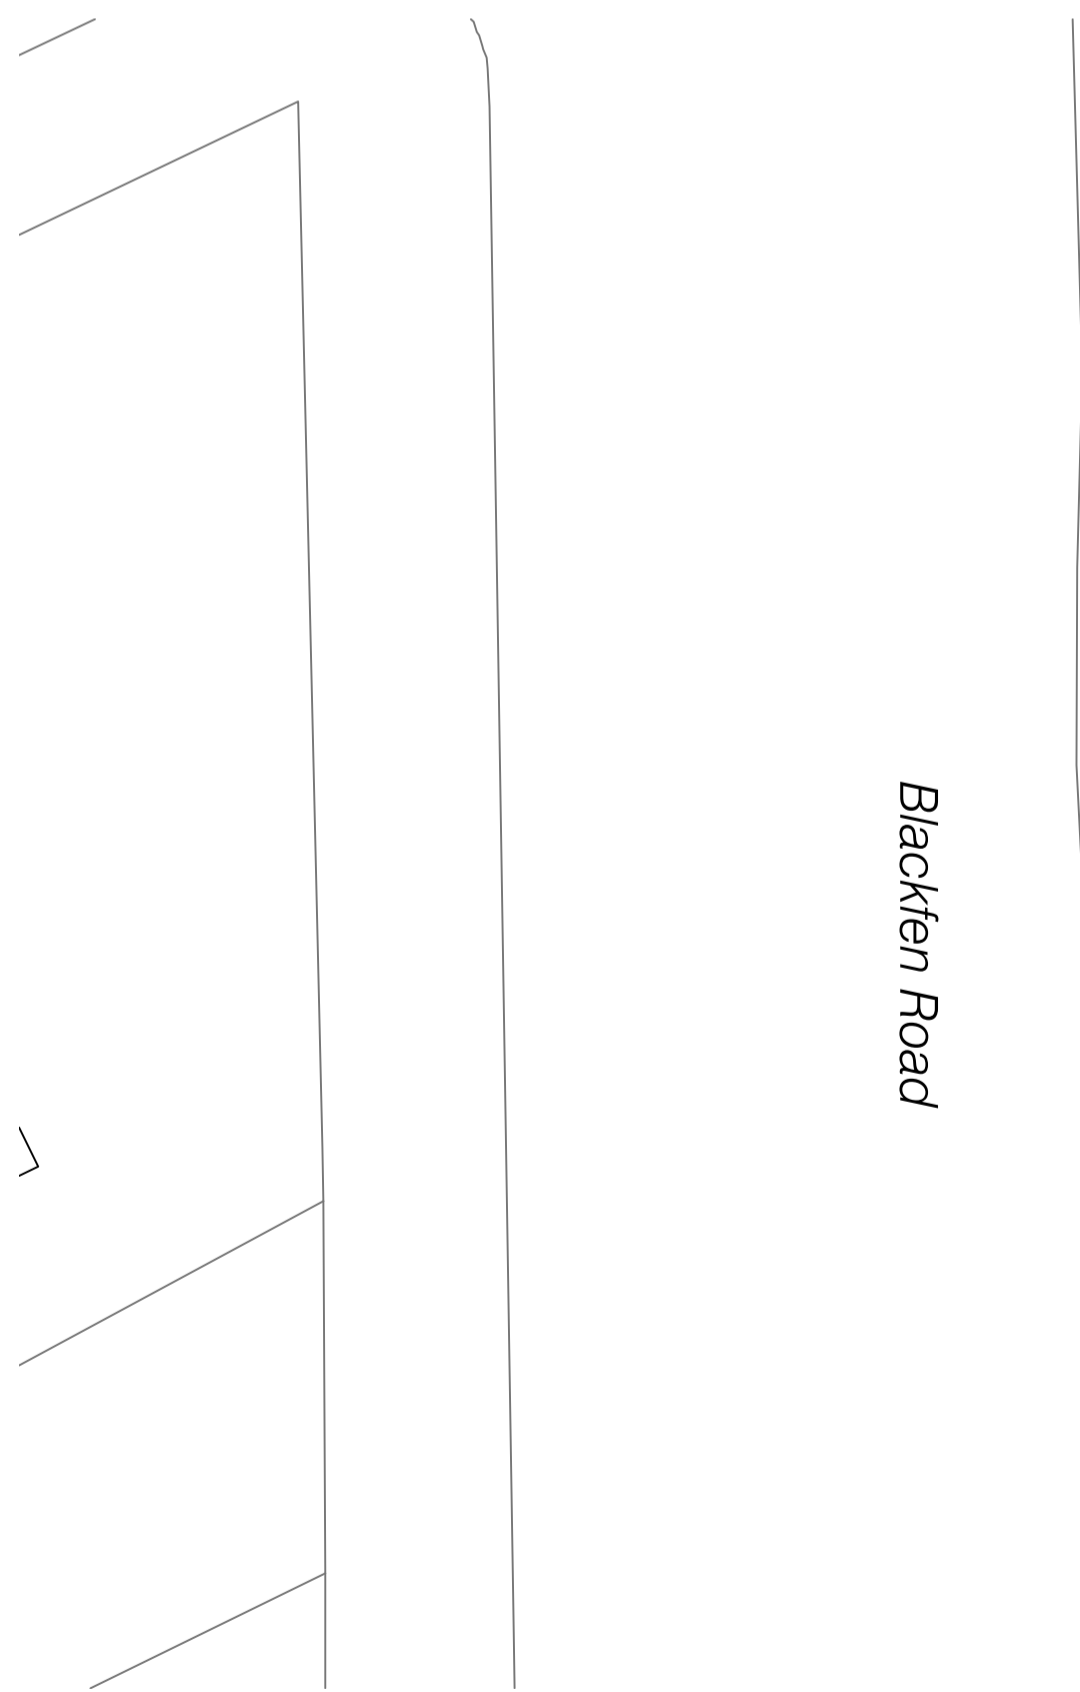

Existing Roof Plan 1:100 @ A1

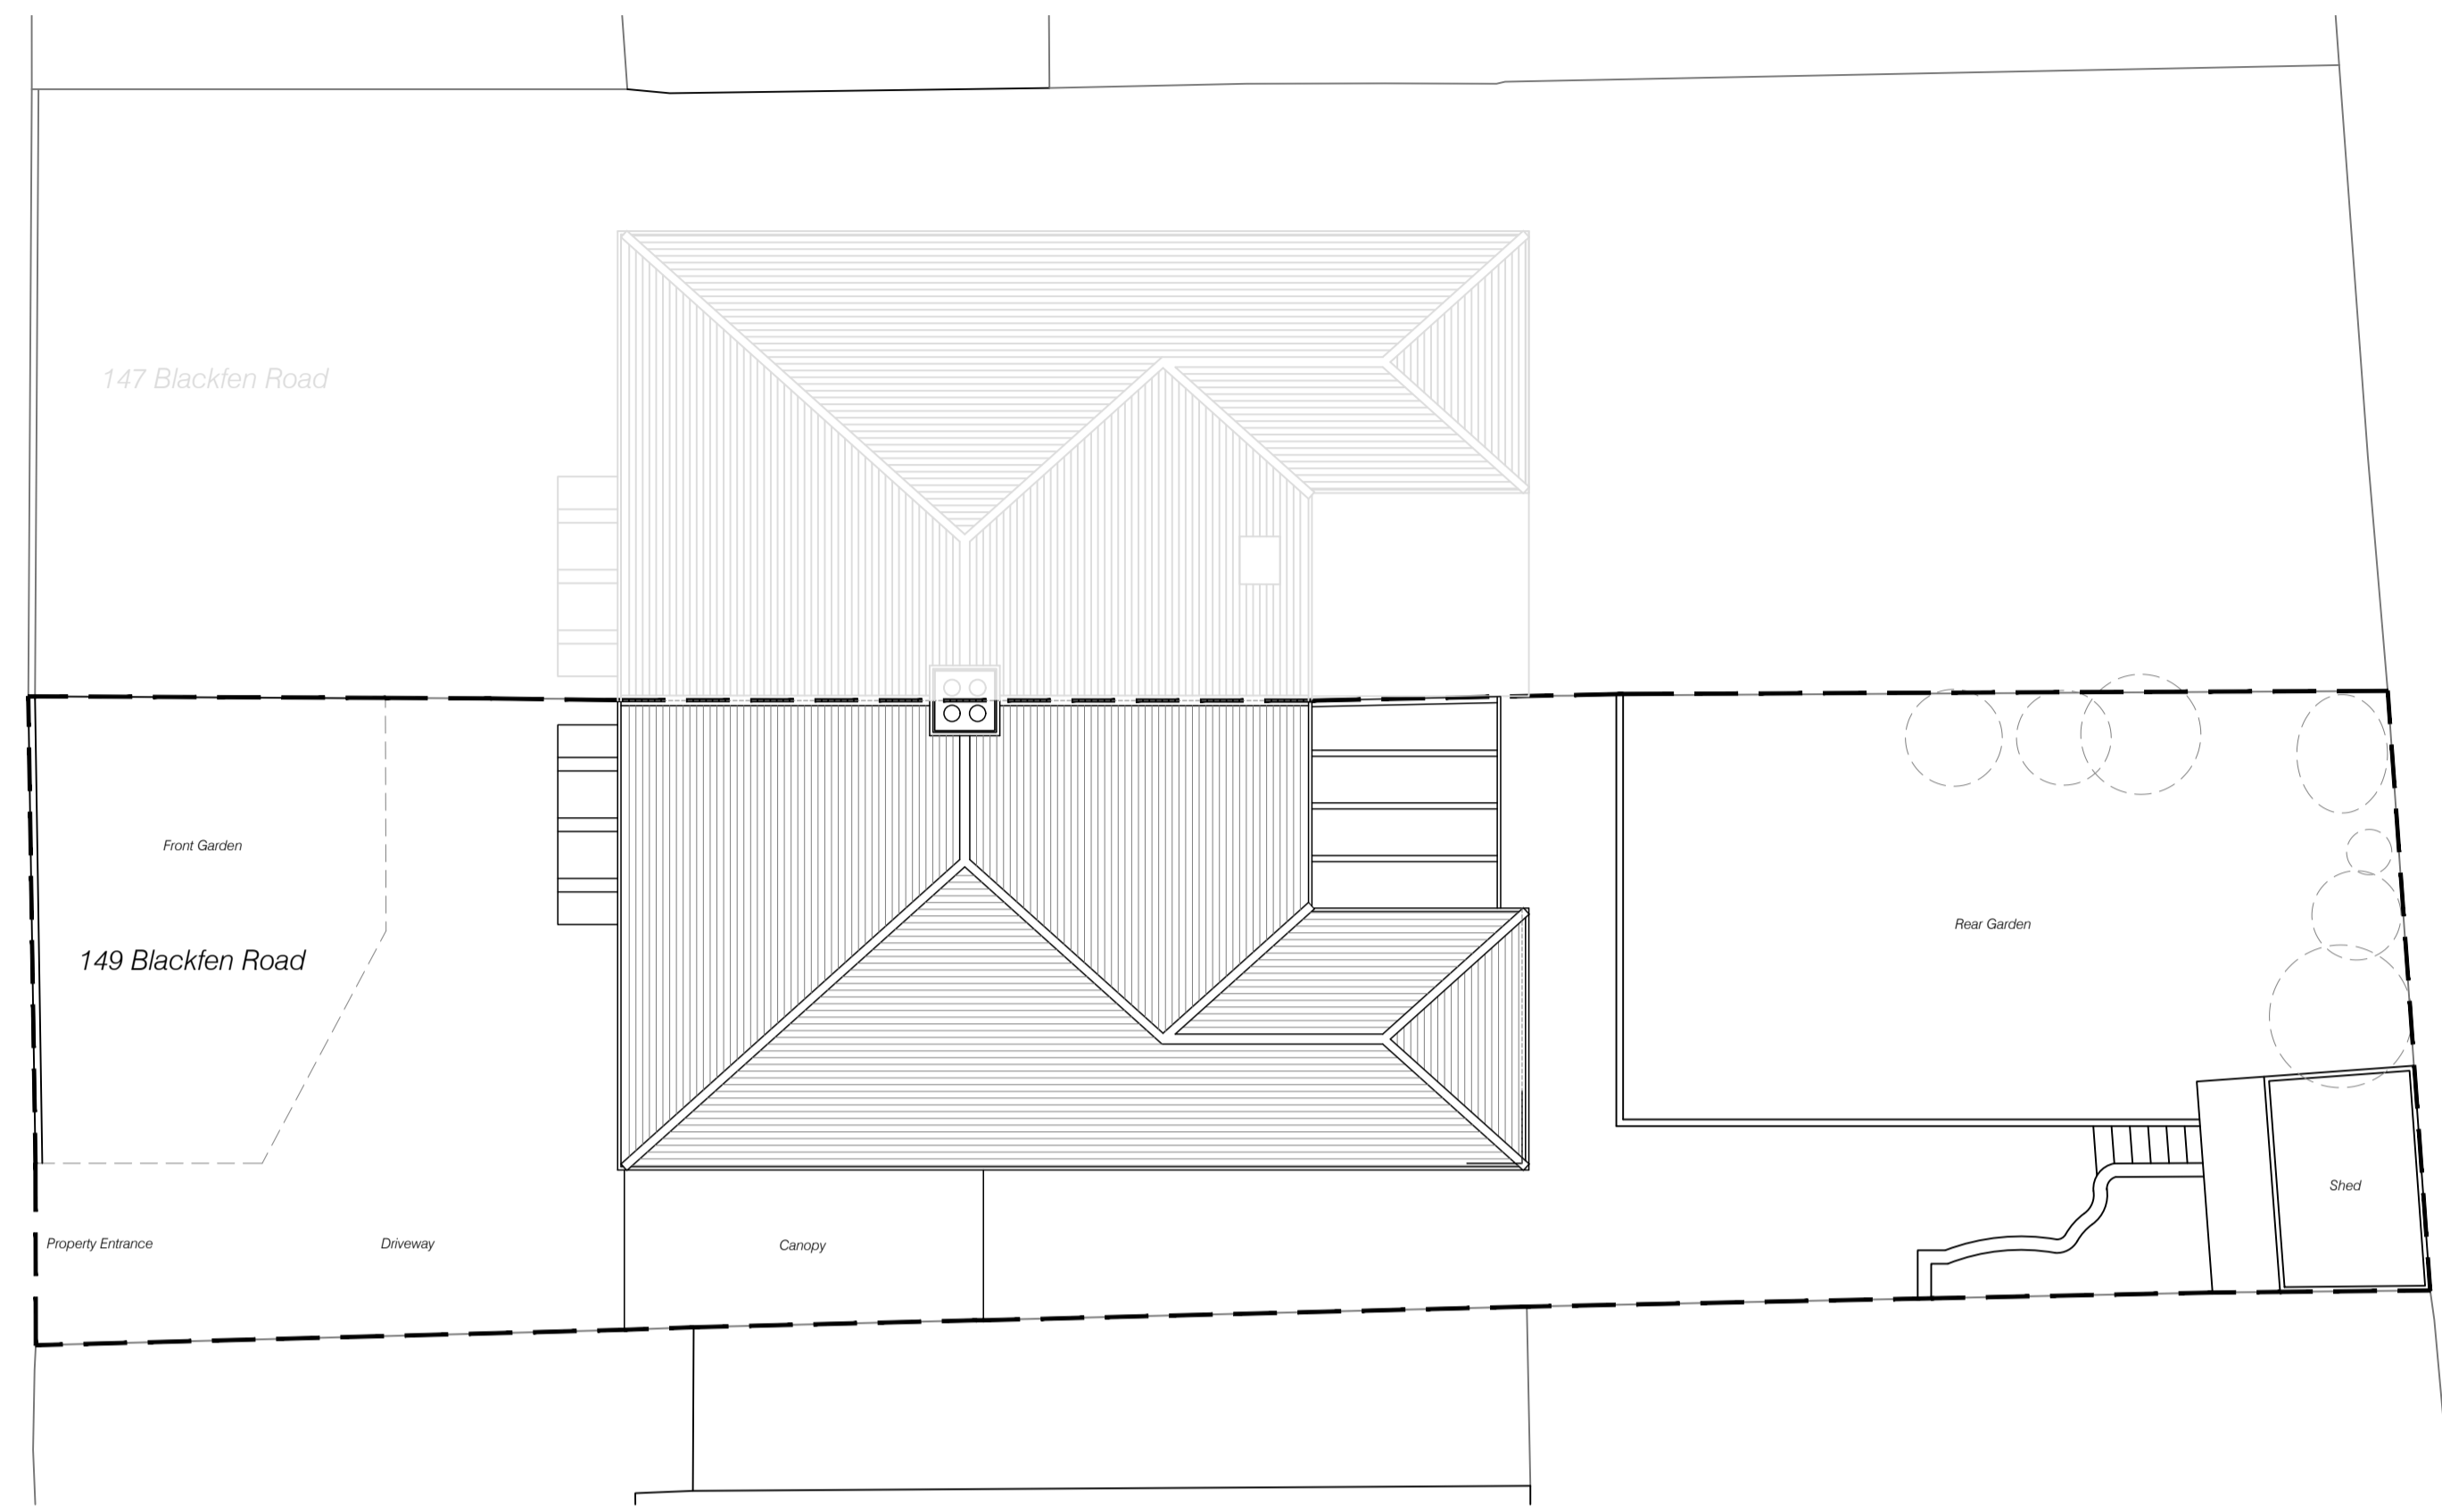

Proposed Roof Plan 1:100 @ A1

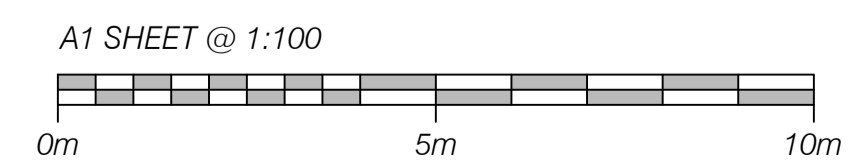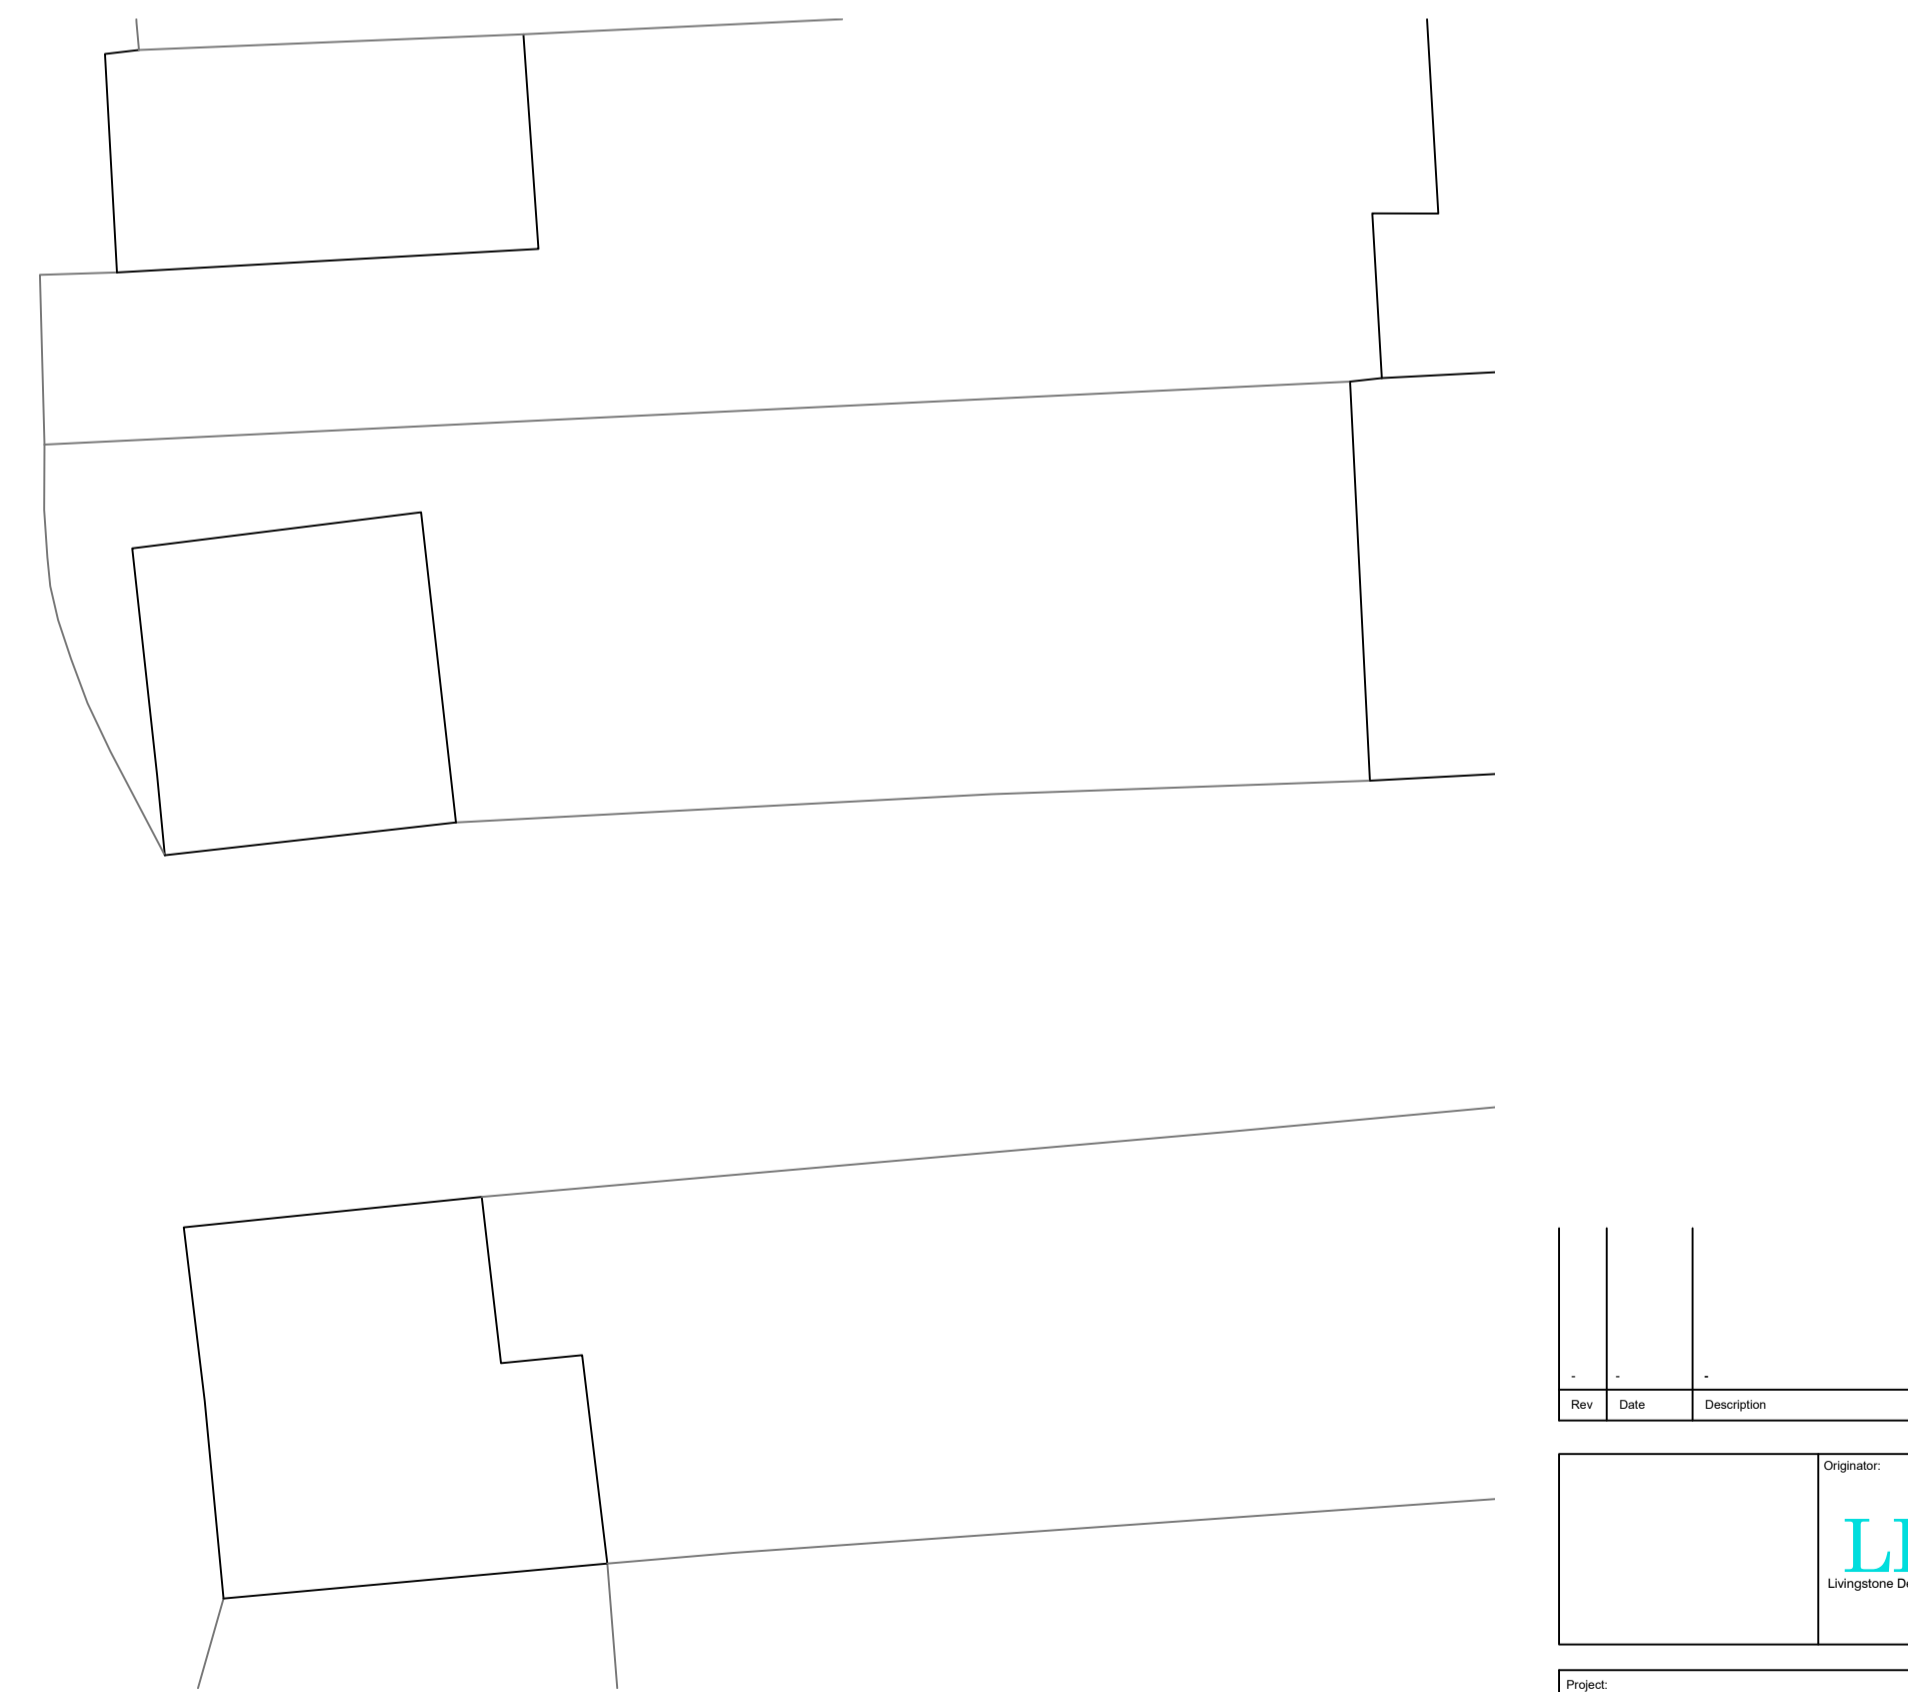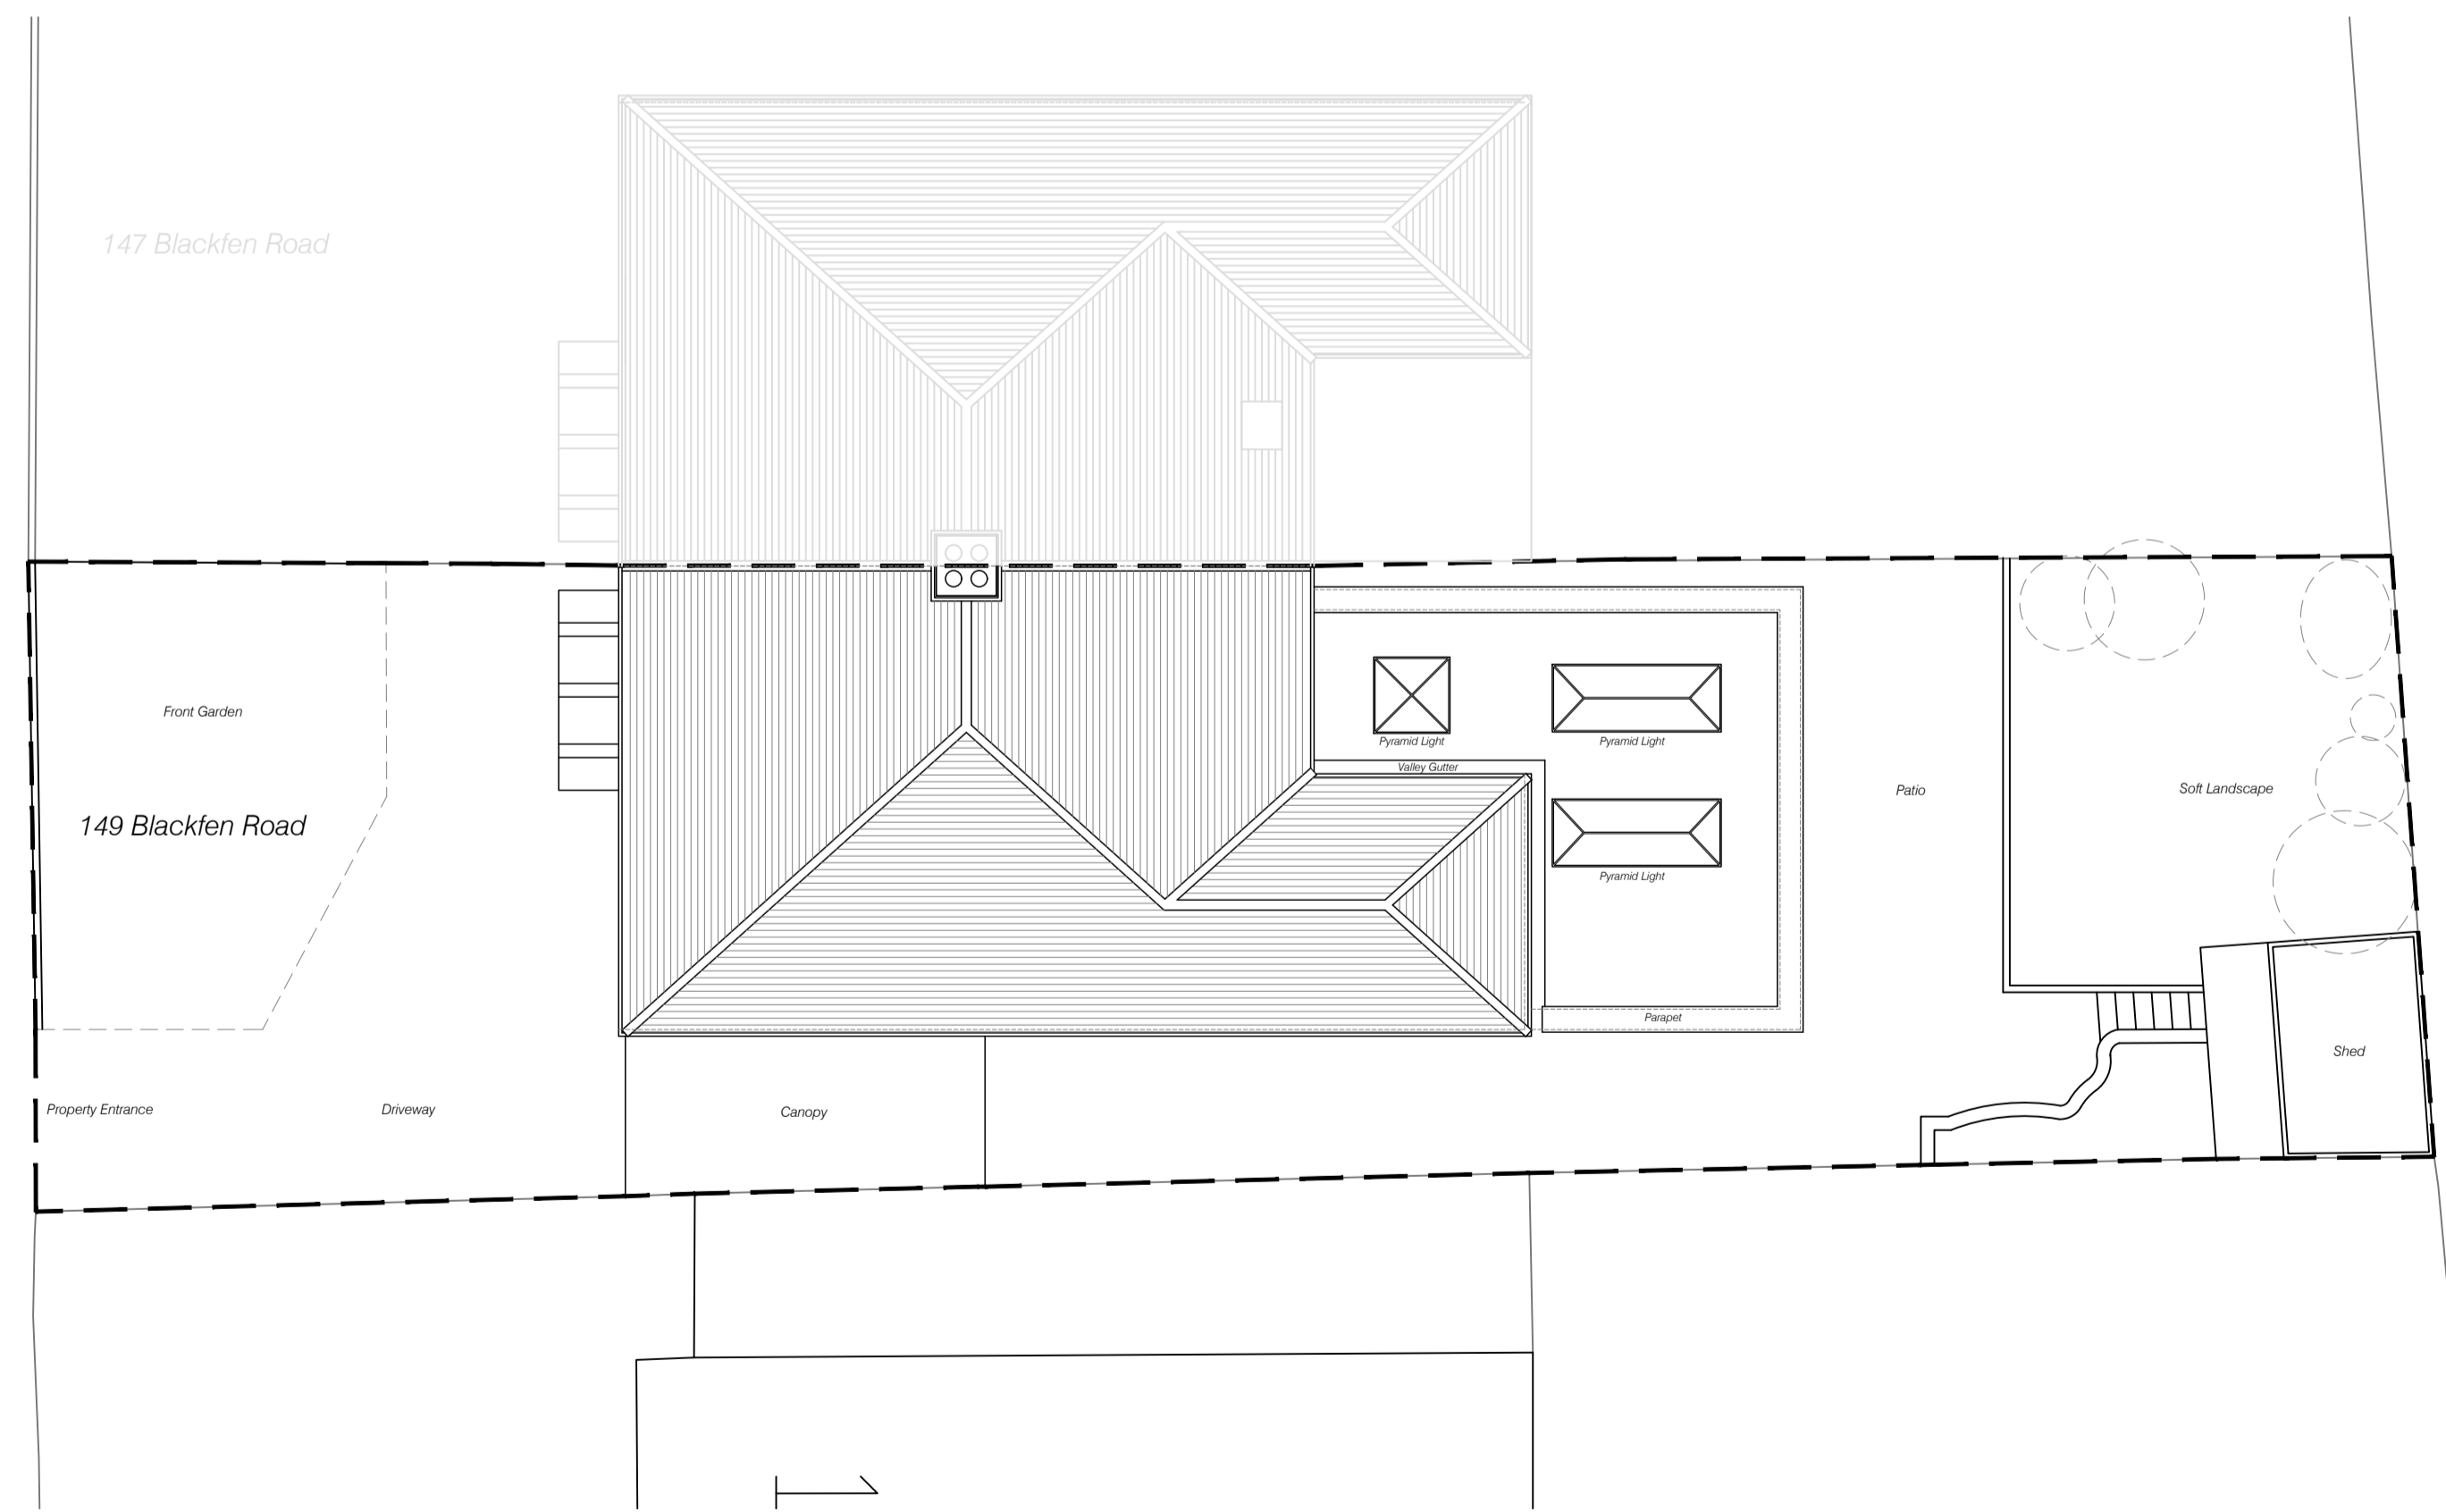

Rev	Date	Description

Originator:
LDC
Livingstone Design Consultancy

Project:
149 Blackfen Road.
Sitecode:
DA15-8PZ

Scale:
1:50 @ A1
Status:
FOR INFORMATION

Drawing Title:
**Existing & Proposed
Roof Plans**

Drawing No:
003_BFR-LDC-PL-004
Rev:
P1