

THIS DRAWING MUST NOT BE REPRODUCED WITHOUT PERMISSION.
DO NOT SCALE. THE CONTRACTOR IS RESPONSIBLE FOR CHECKING DIMENSIONS WHICH ARE IN MILLIMETRES UNLESS OTHERWISE STATED.


A1 SHEET @ 1:100
0m 5m 10m



Existing Principle Front Elevation 1:100 @ A1



Existing Side Elevation 1:100 @ A1

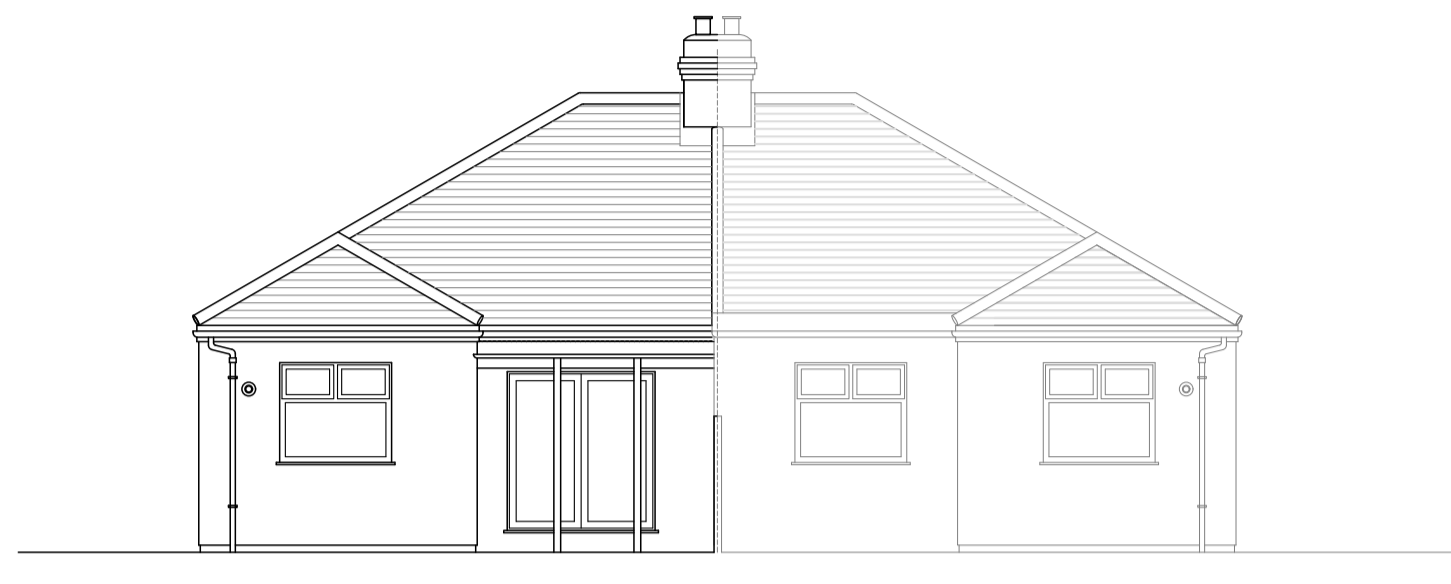

Existing Rear Elevation 1:100 @ A1



Principle Front Elevation (No Change) 1:100 @ A1



Proposed Side Elevation 1:100 @ A1



Proposed Rear Elevation 1:100 @ A1



Rev	Date	Description

Originator:
LDC
Livingstone Design Consultancy

Project:
149 Blackfen Road,
Sidsoup,
DA15 8PZ

Scale:
1:50 @ A1 Status:
FOR INFORMATION

Drawing Title:
**Existing & Proposed
Elevations & Roof Plan**

Drawing No:
003_BFR-LDC-EL-003 Rev:
P1