



Notes:
 This drawing is the copyright of Spheron Architects (Ltd) and may not be used without their consent.
 The contractor is responsible for checking all dimensions before work starts.
 Any discrepancies to be brought to the attention of the Architect immediately.



AREA SCHEDULE	GIA(sq)m	MIN. STATUTORY REQUIREMENT (sqm)
House 1: 3b6p	126	108
House 2: 2b4p	85	79
TOTAL	211	

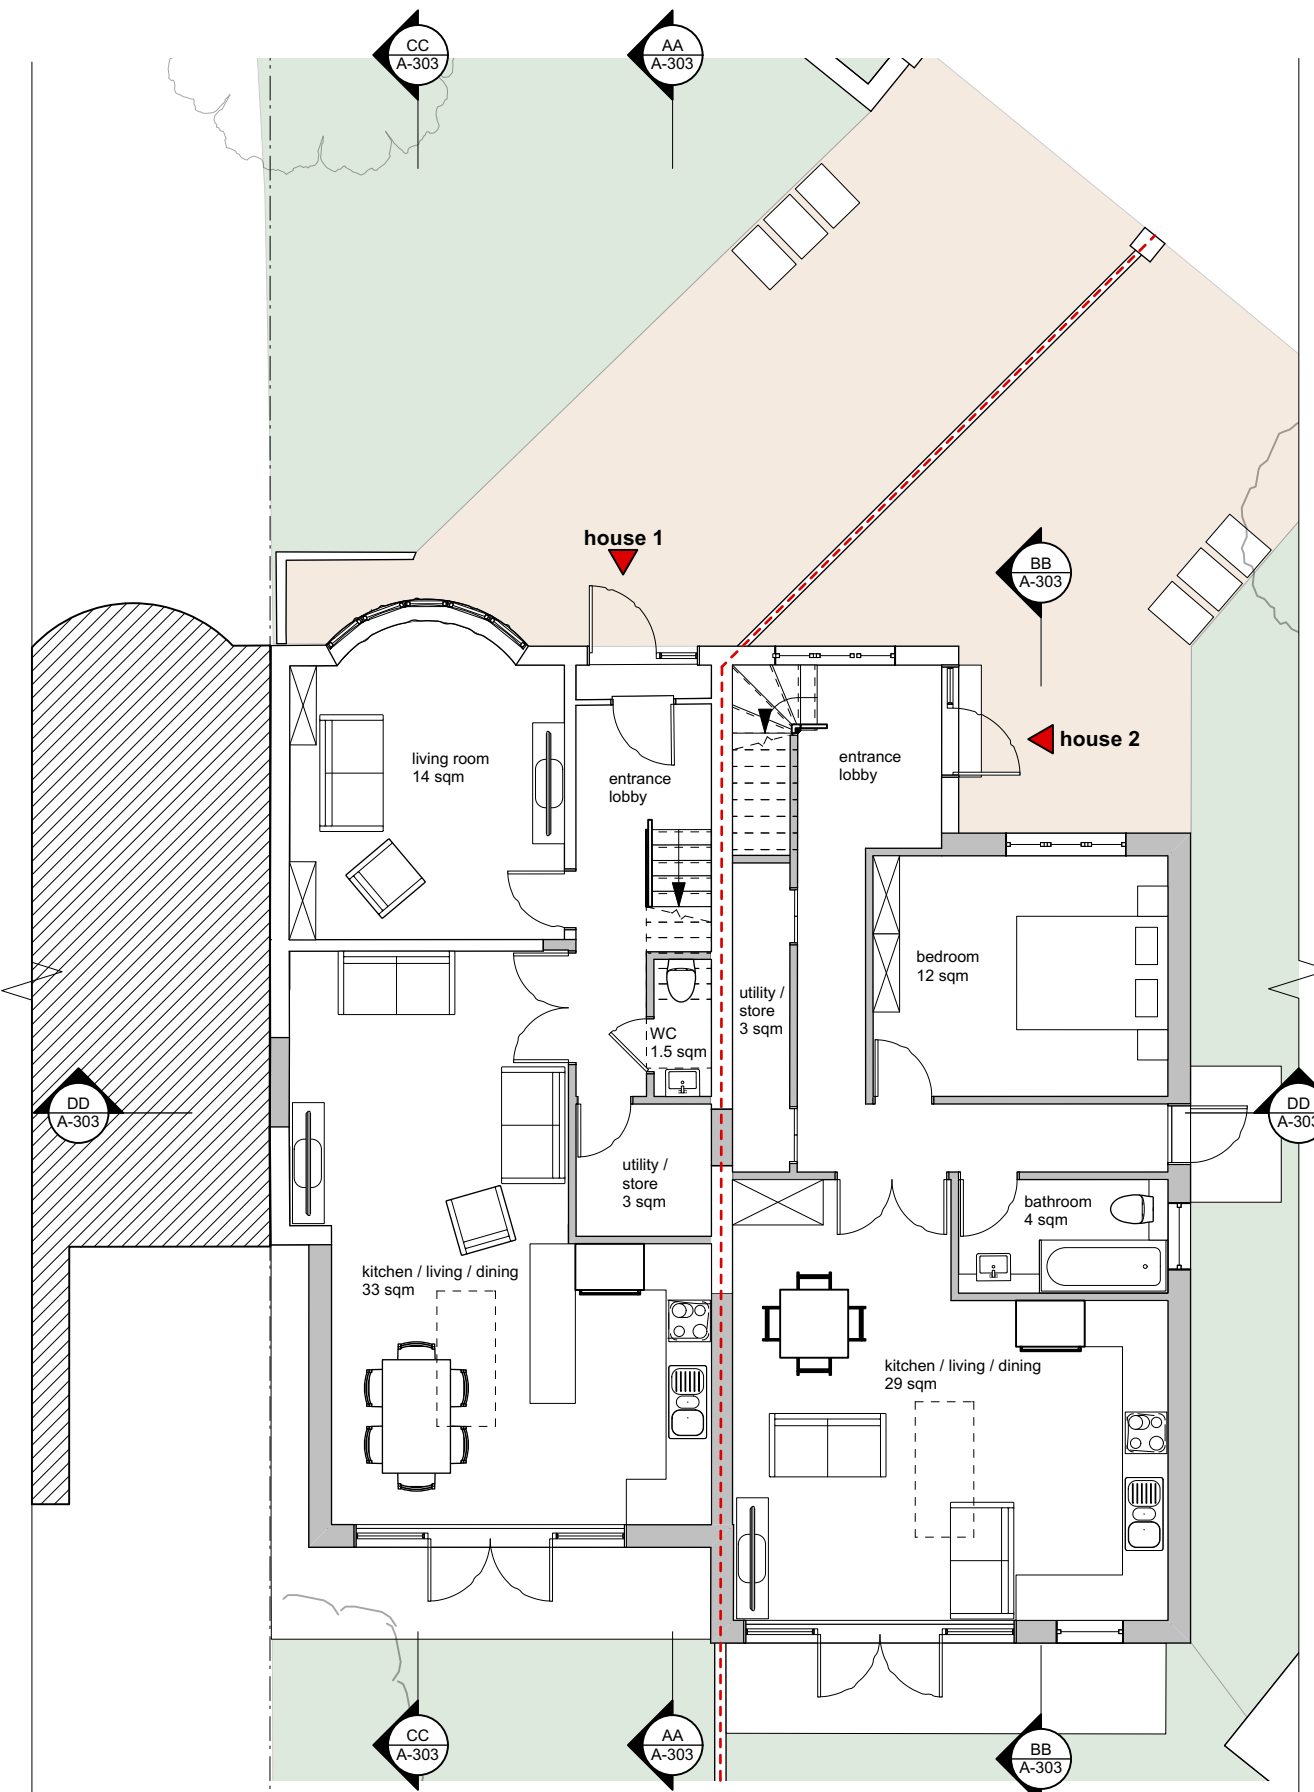

PROPOSED GROUND FLOOR PLAN

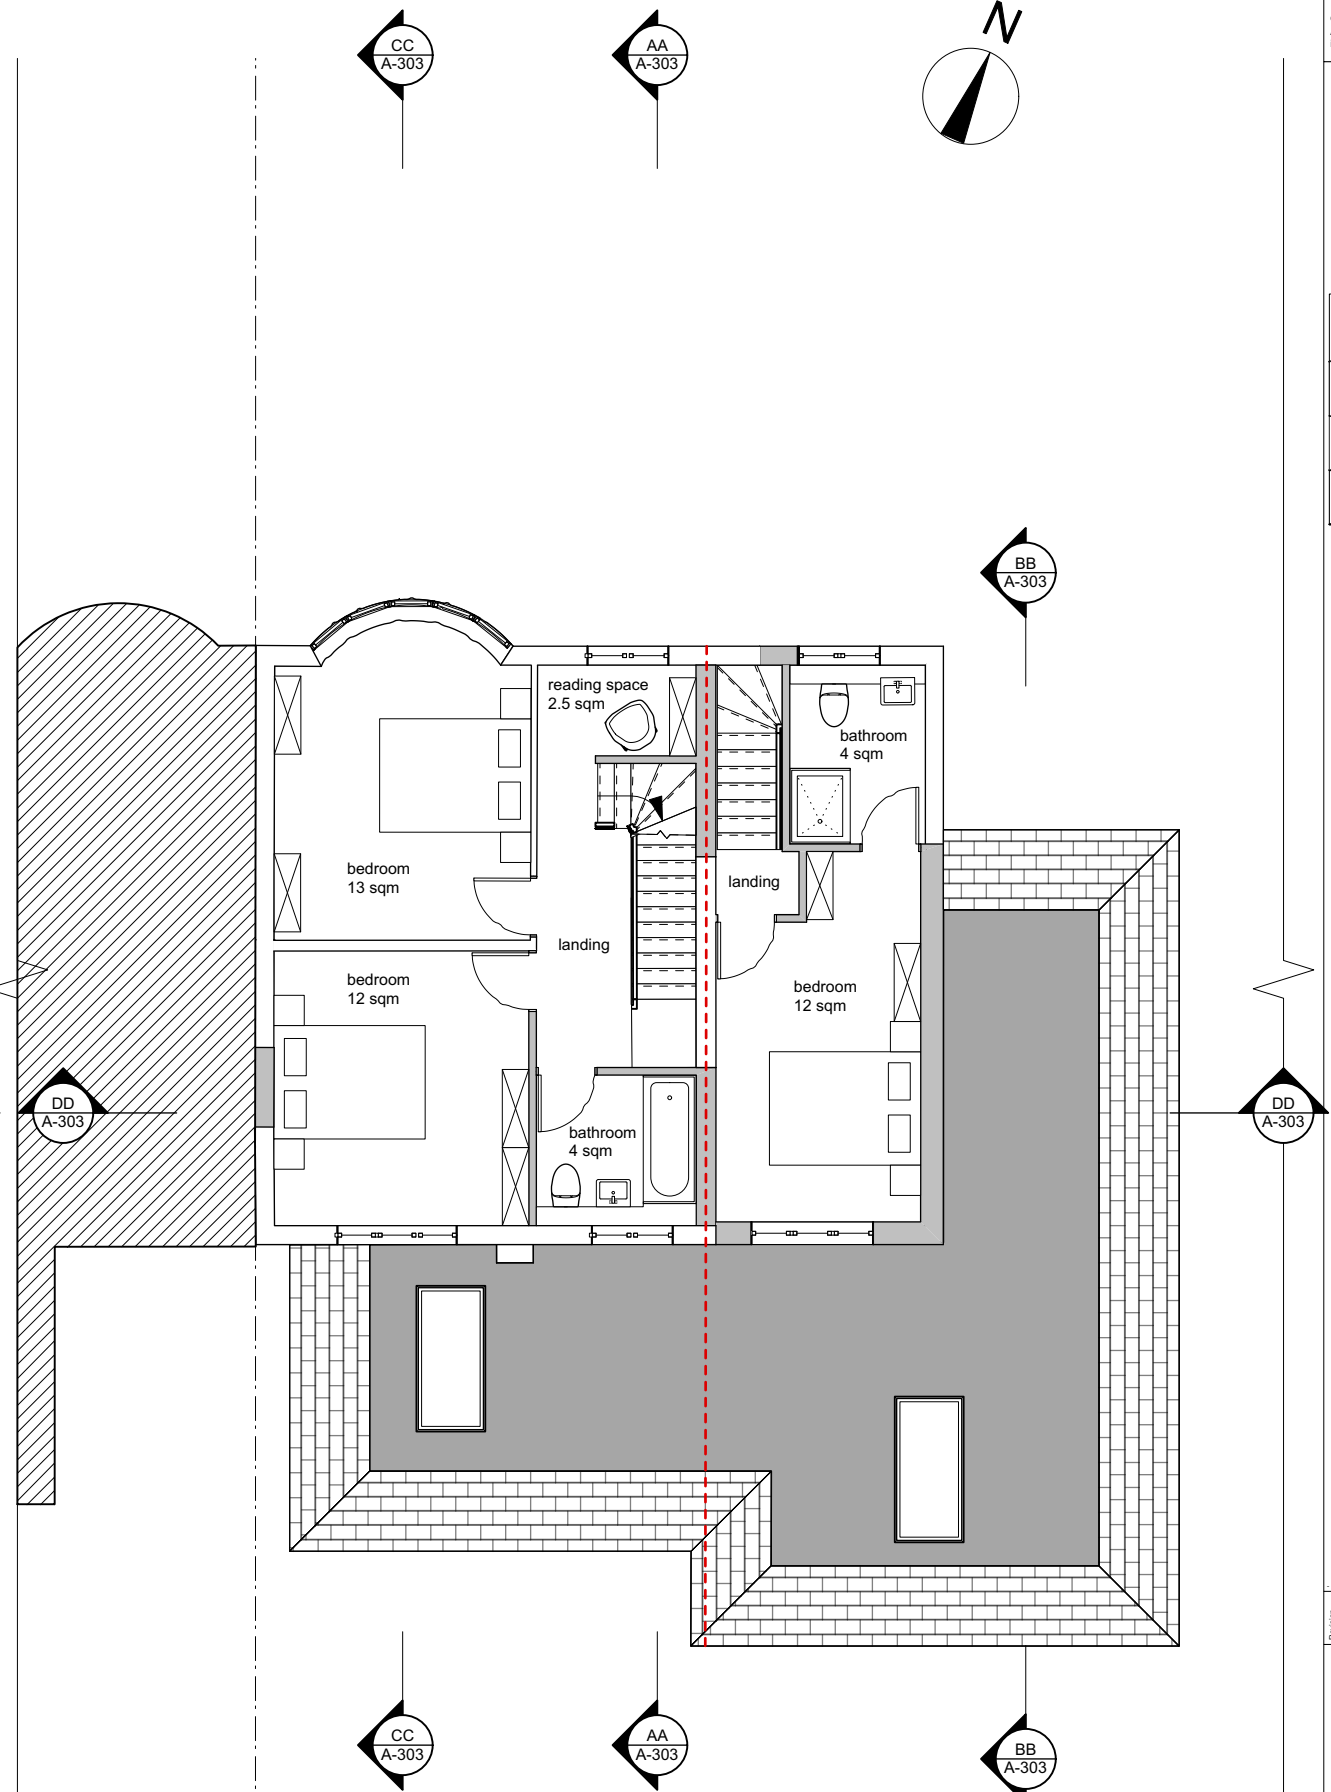

PROPOSED FIRST FLOOR PLAN

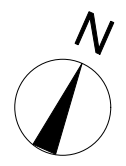 

04/01/2024 LT TWS Issued for Planning

Revision	Date	Author	Checked	Description

SpheronArchitects
 Unit 5C, 26-32 Voltaire Road
 London, SW4 6DH
 tel: +44 20 3490 6543
 e: info@spheronarchitects.co.uk
 www.spheronarchitects.co.uk

Client:
 Elite London Properties Ltd.
 Project:
 115 Rydal Drive, Bexleyheath DA7 5EG

Drawing Title:
Proposed Floor Plans

Drawing Status:
PLANNING

Drawn By: LT Scale: 1:100@A3 Date: 28/03/2022

Drawing No: **F677-A-110** Rev: -