




PROPOSED REAR ELEVATION
SCALE 1:50

50mm

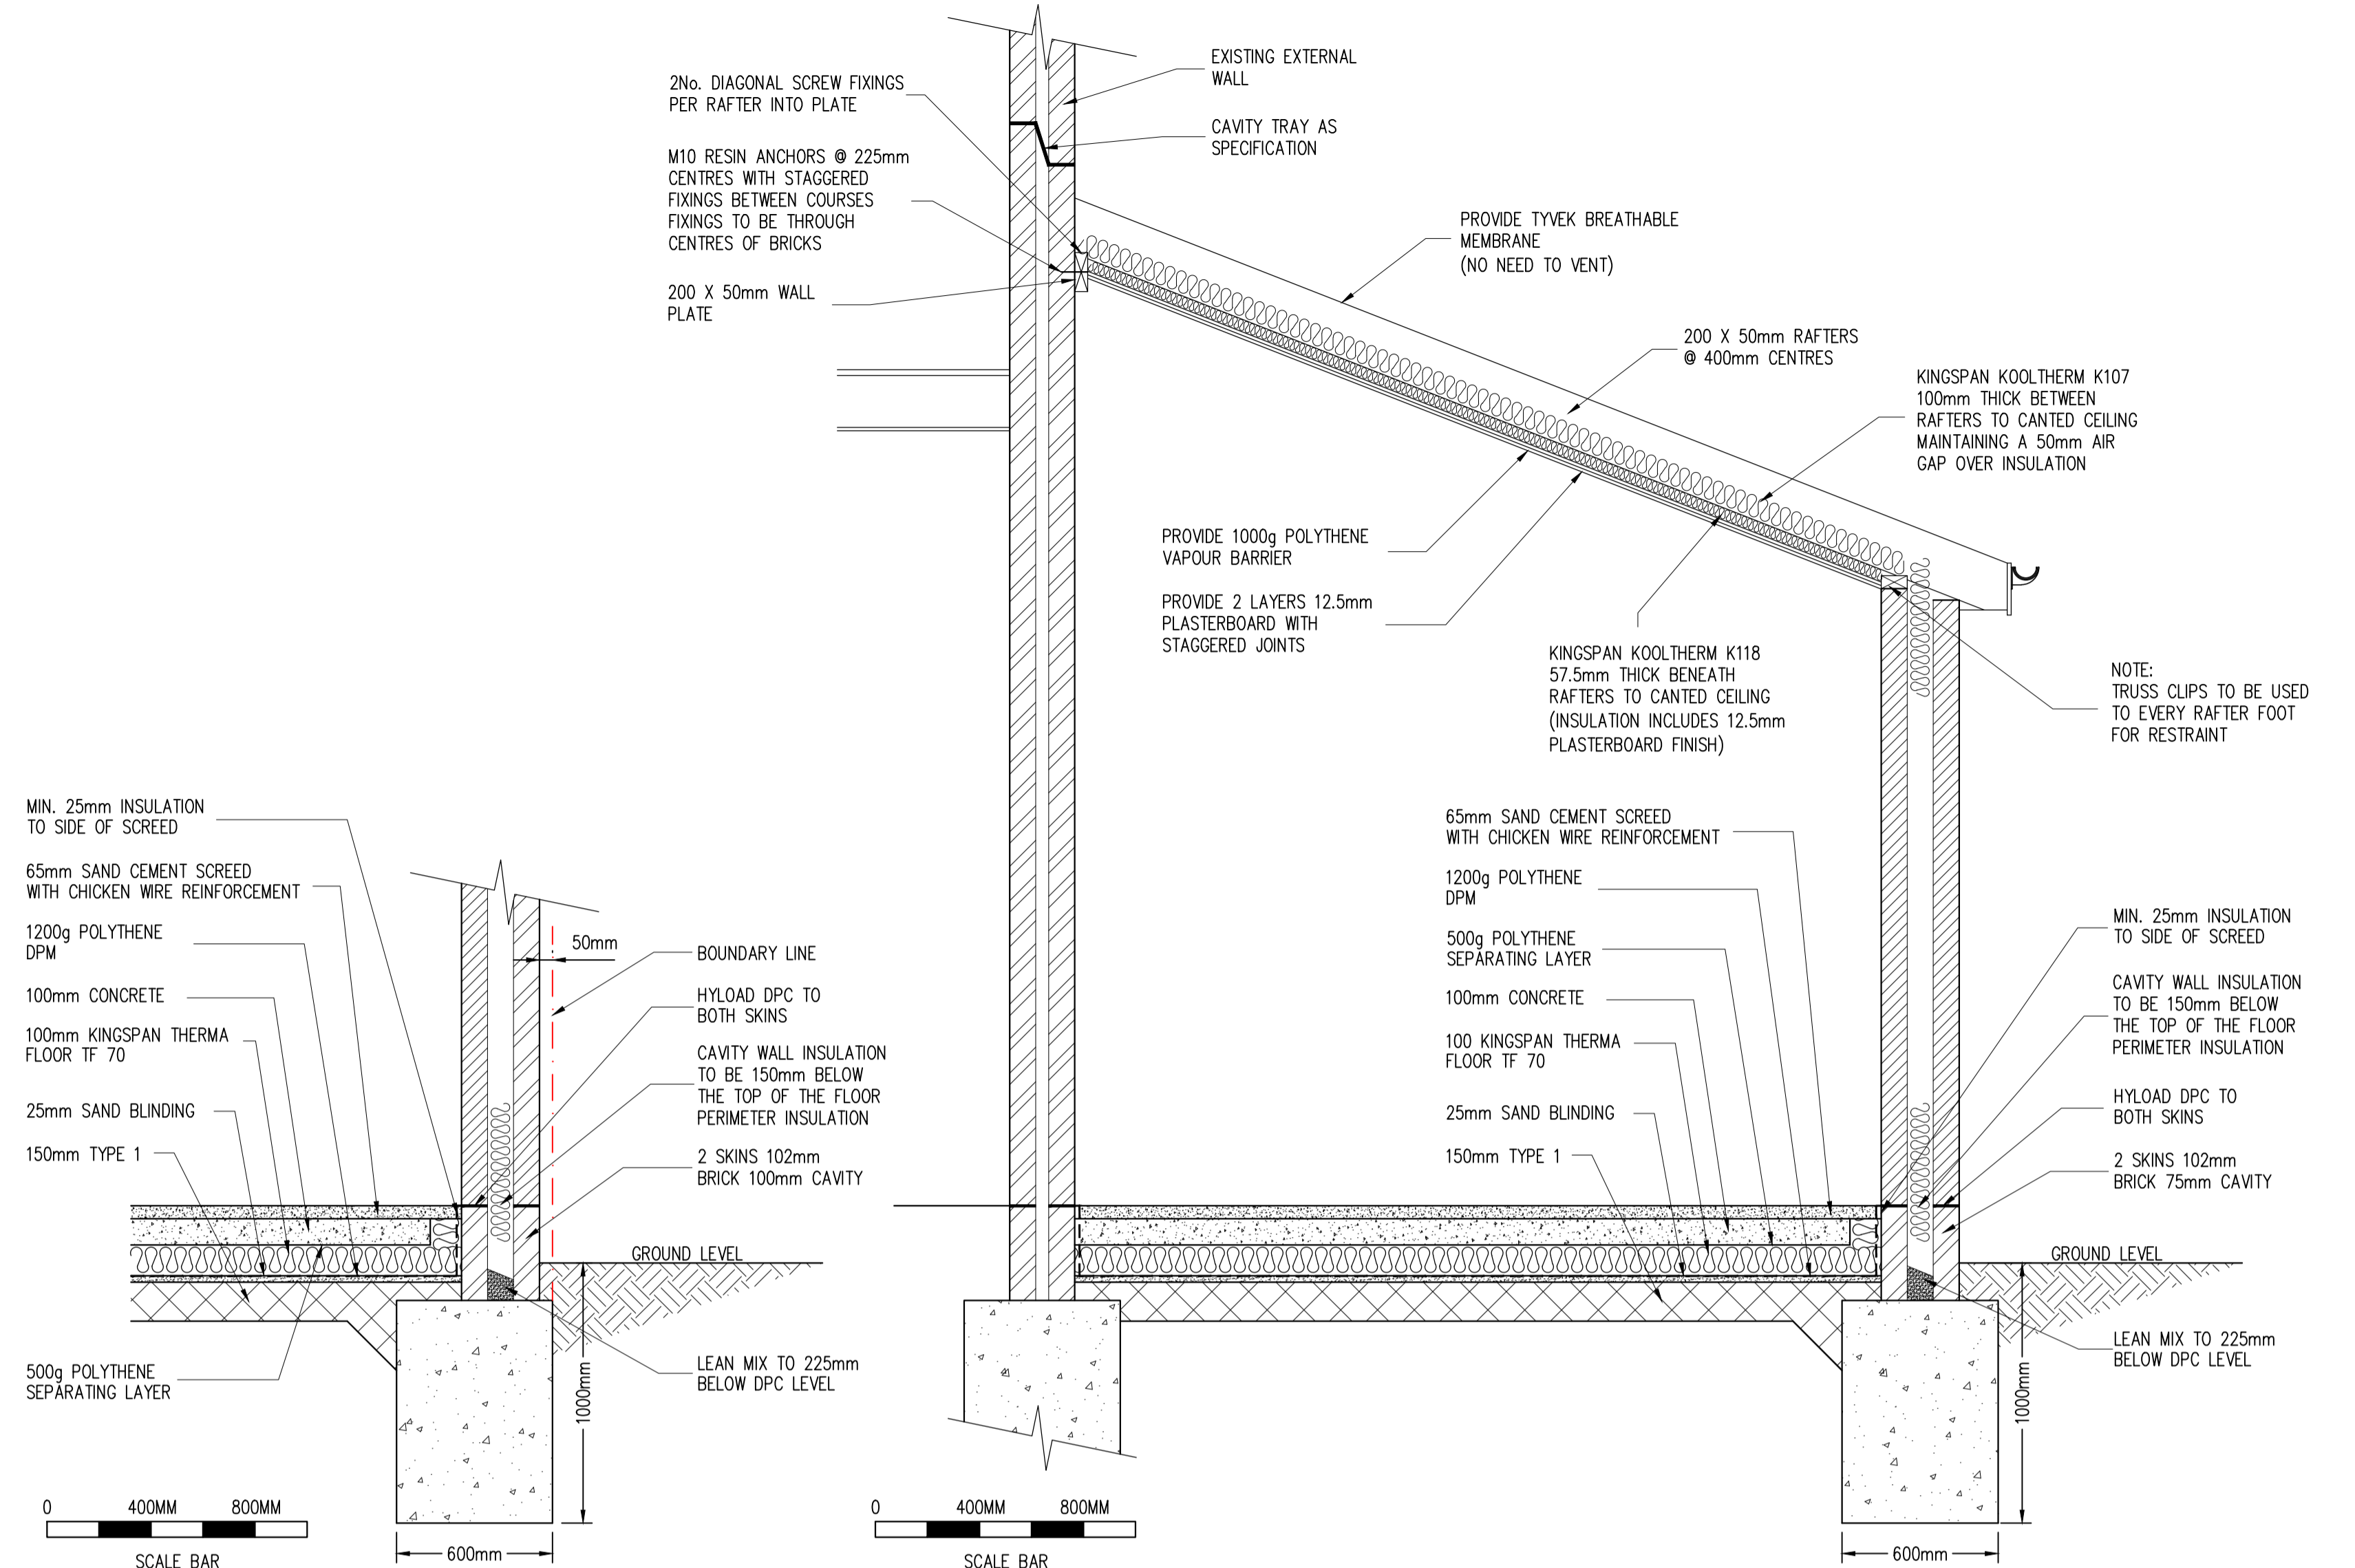


PROPOSED SECTION B-B THROUGH BOUNDARY FOUNDATION
SCALE 1:20

PROPOSED SECTION A-A THROUGH SINGLE STOREY REAR EXTENSION
SCALE 1:20


0 400MM 800MM
SCALE BAR

0 400MM 800MM
SCALE BAR

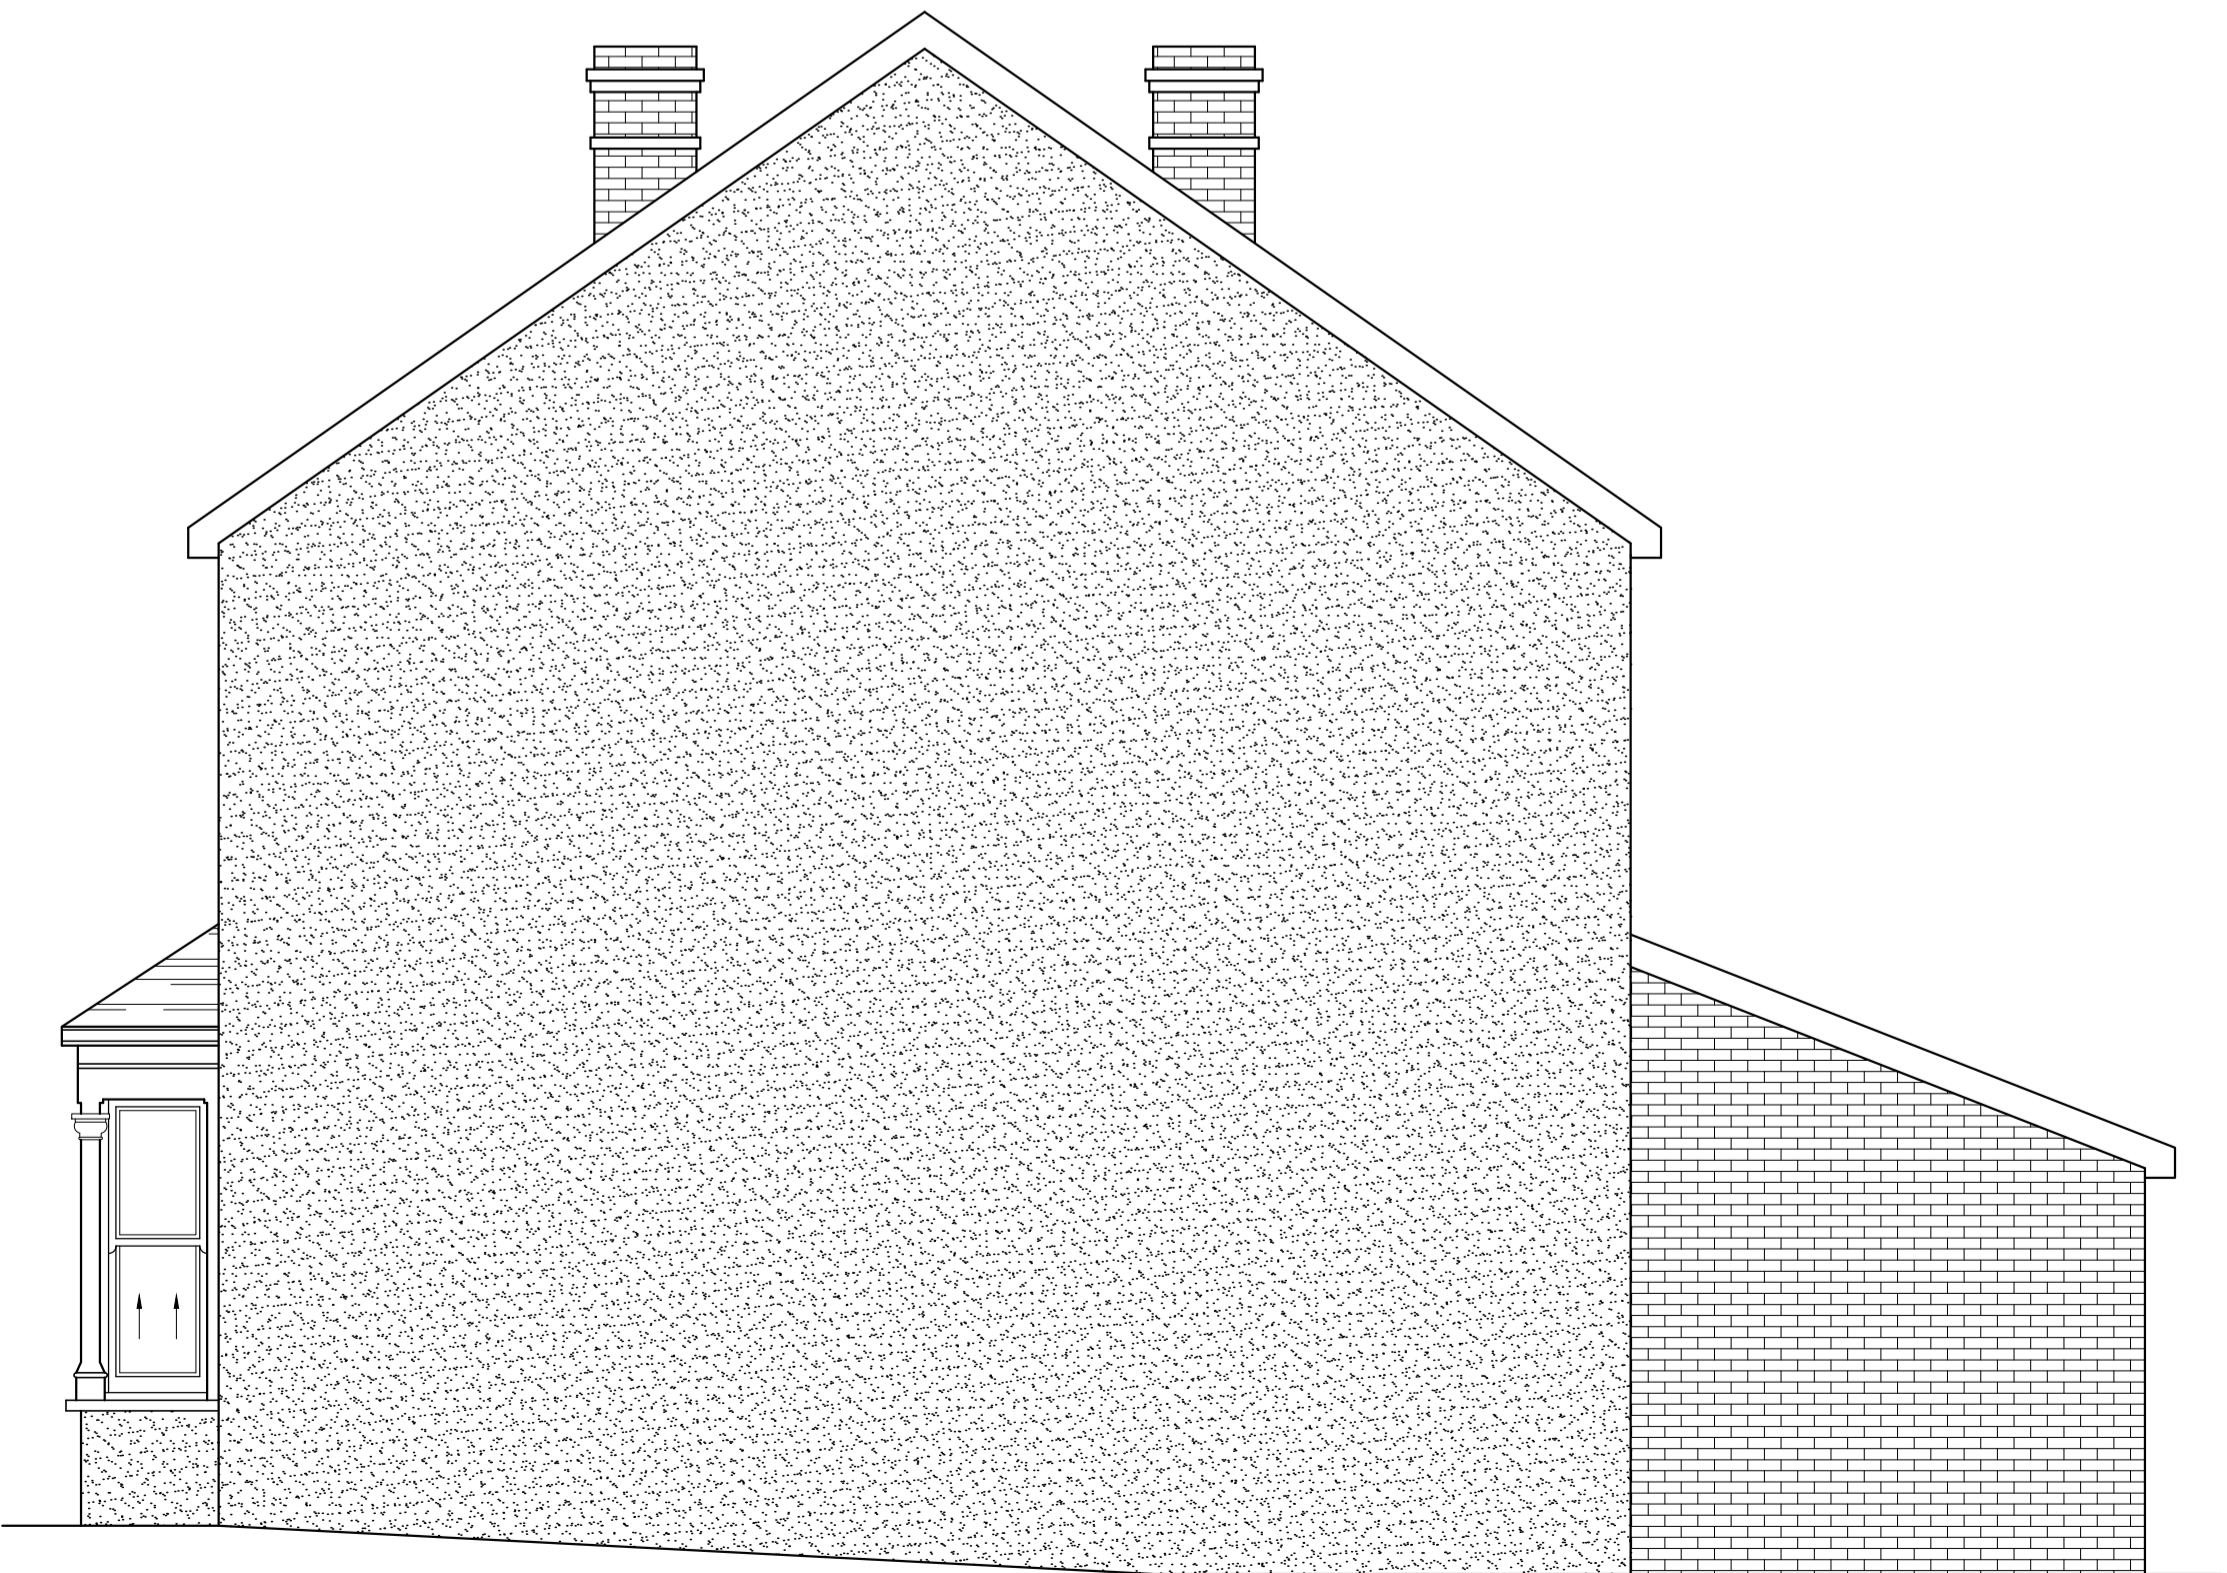


PROPOSED SIDE ELEVATION A
SCALE 1:50

0 1M 2M
SCALE BAR

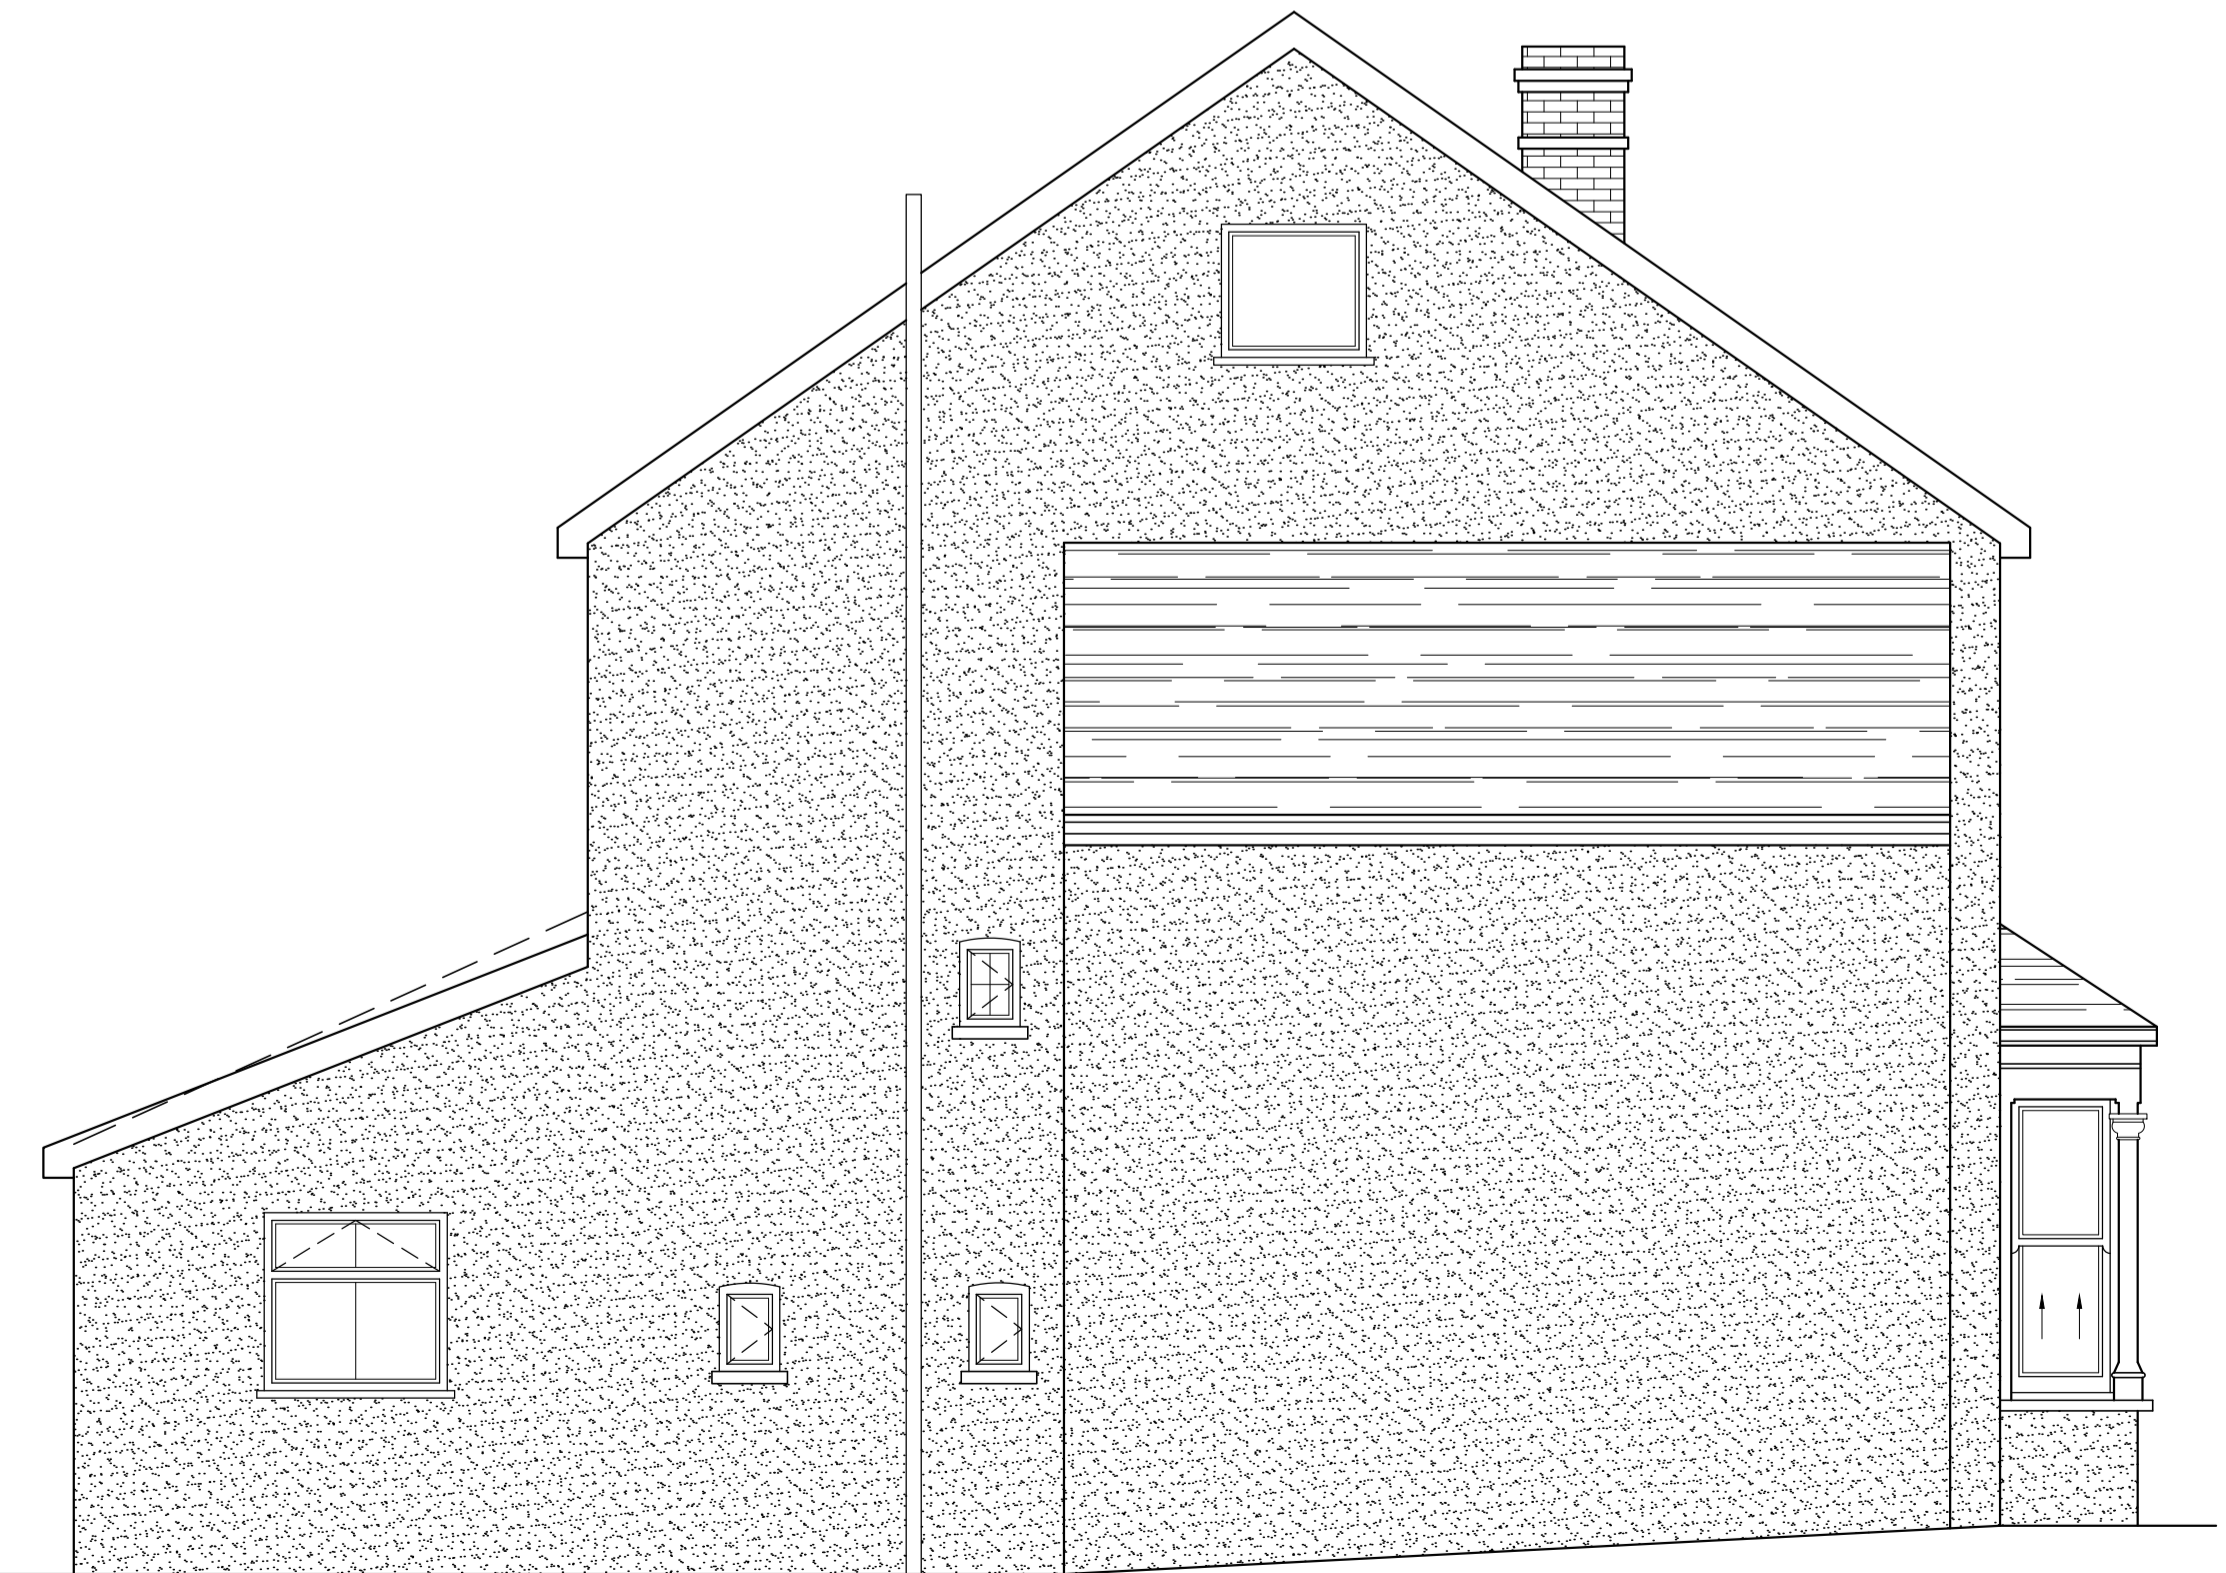

PROPOSED SIDE ELEVATION B
SCALE 1:50

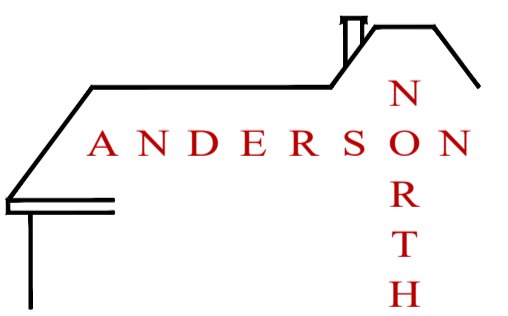Rev	Date	By	Chkd	Revisions
Client				
Job Title				
SINGLE STOREY REAR EXTENSION NEW ROOF OVER EXISTING REAR EXTENSION & INTERNAL ALTERATIONS AT 20 CRESCENT ROAD SIDCUP KENT DA15 7HN				
ARCHITECTURAL CONSULTANTS				
 ANDERSON NORTH				
ANDERSON NORTH LIMITED Glen Lodge Priory Close, East Farleigh Kent ME15 0EY Tel: 01732 522 455 Mob: 07957 627 440				
Scale		Date		
AS SHOWN @ A1		21/11/23		
Drawing Title				
PROPOSED ELEVATIONS AND SECTIONS A-A & B-B				
Drawing No.				Rev.
20-CRESCENT-ROAD-04				A