






EXISTING REAR ELEVATION  
SCALE 1:50

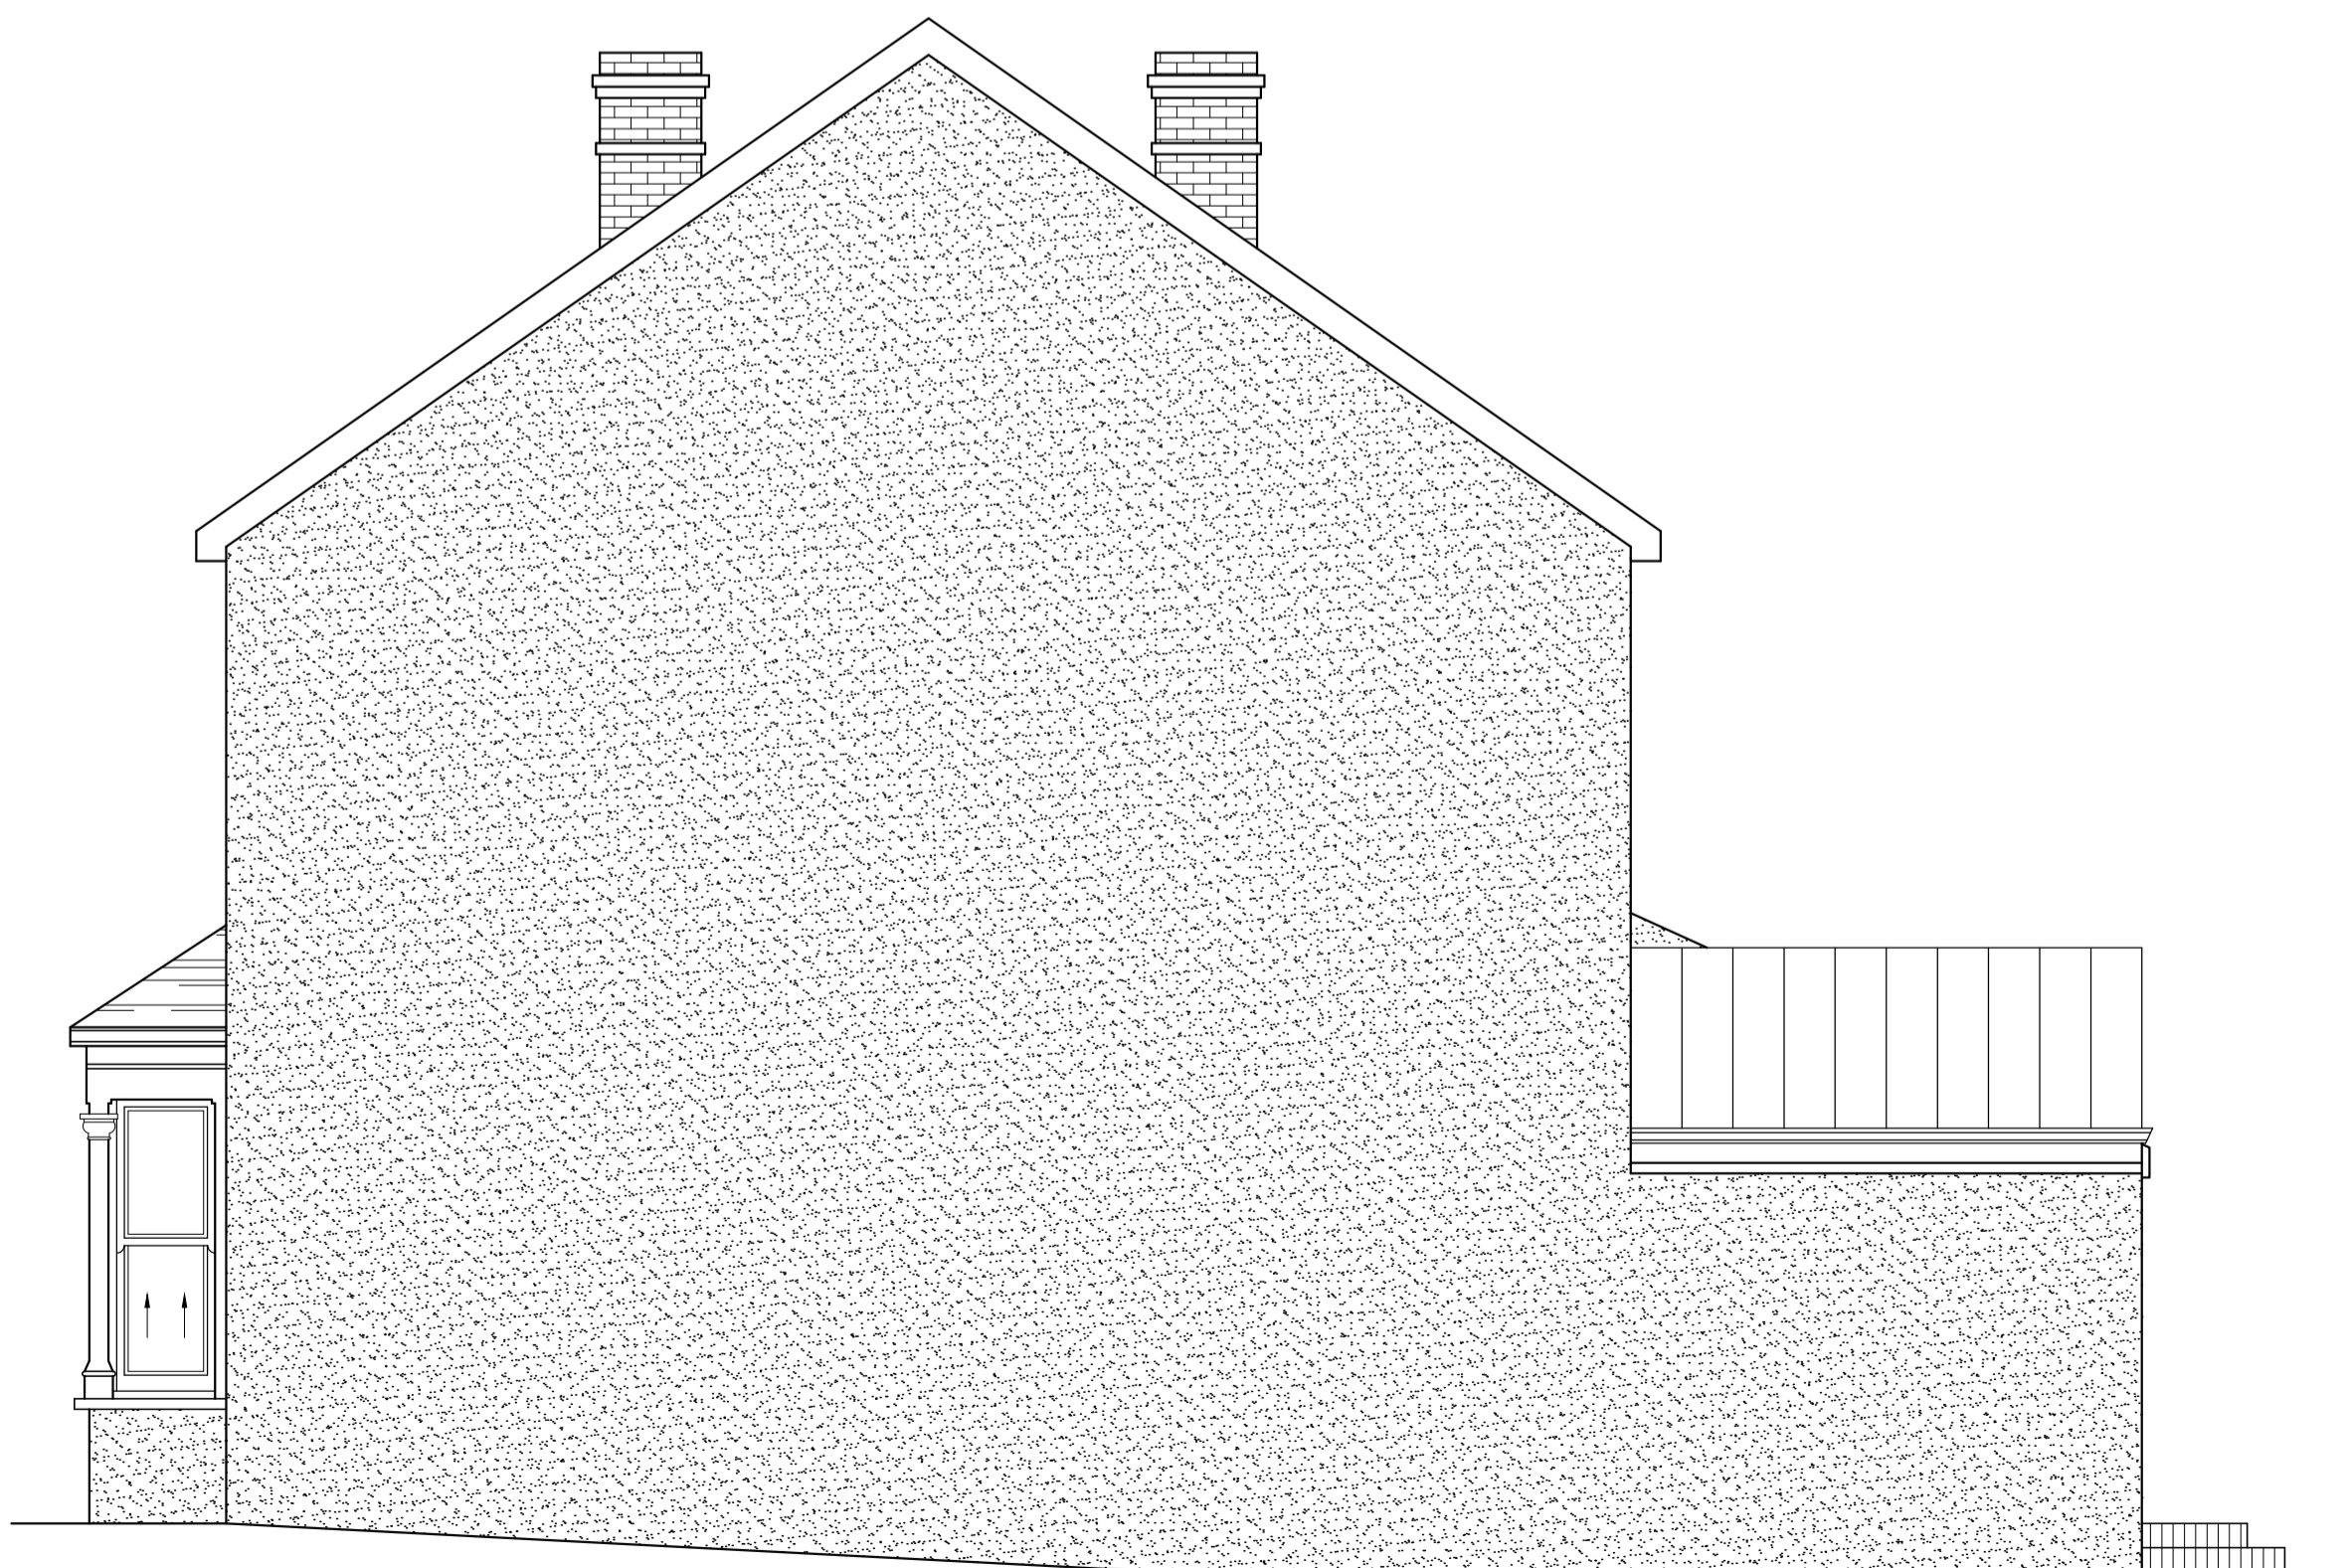

EXISTING SIDE ELEVATION A  
SCALE 1:50

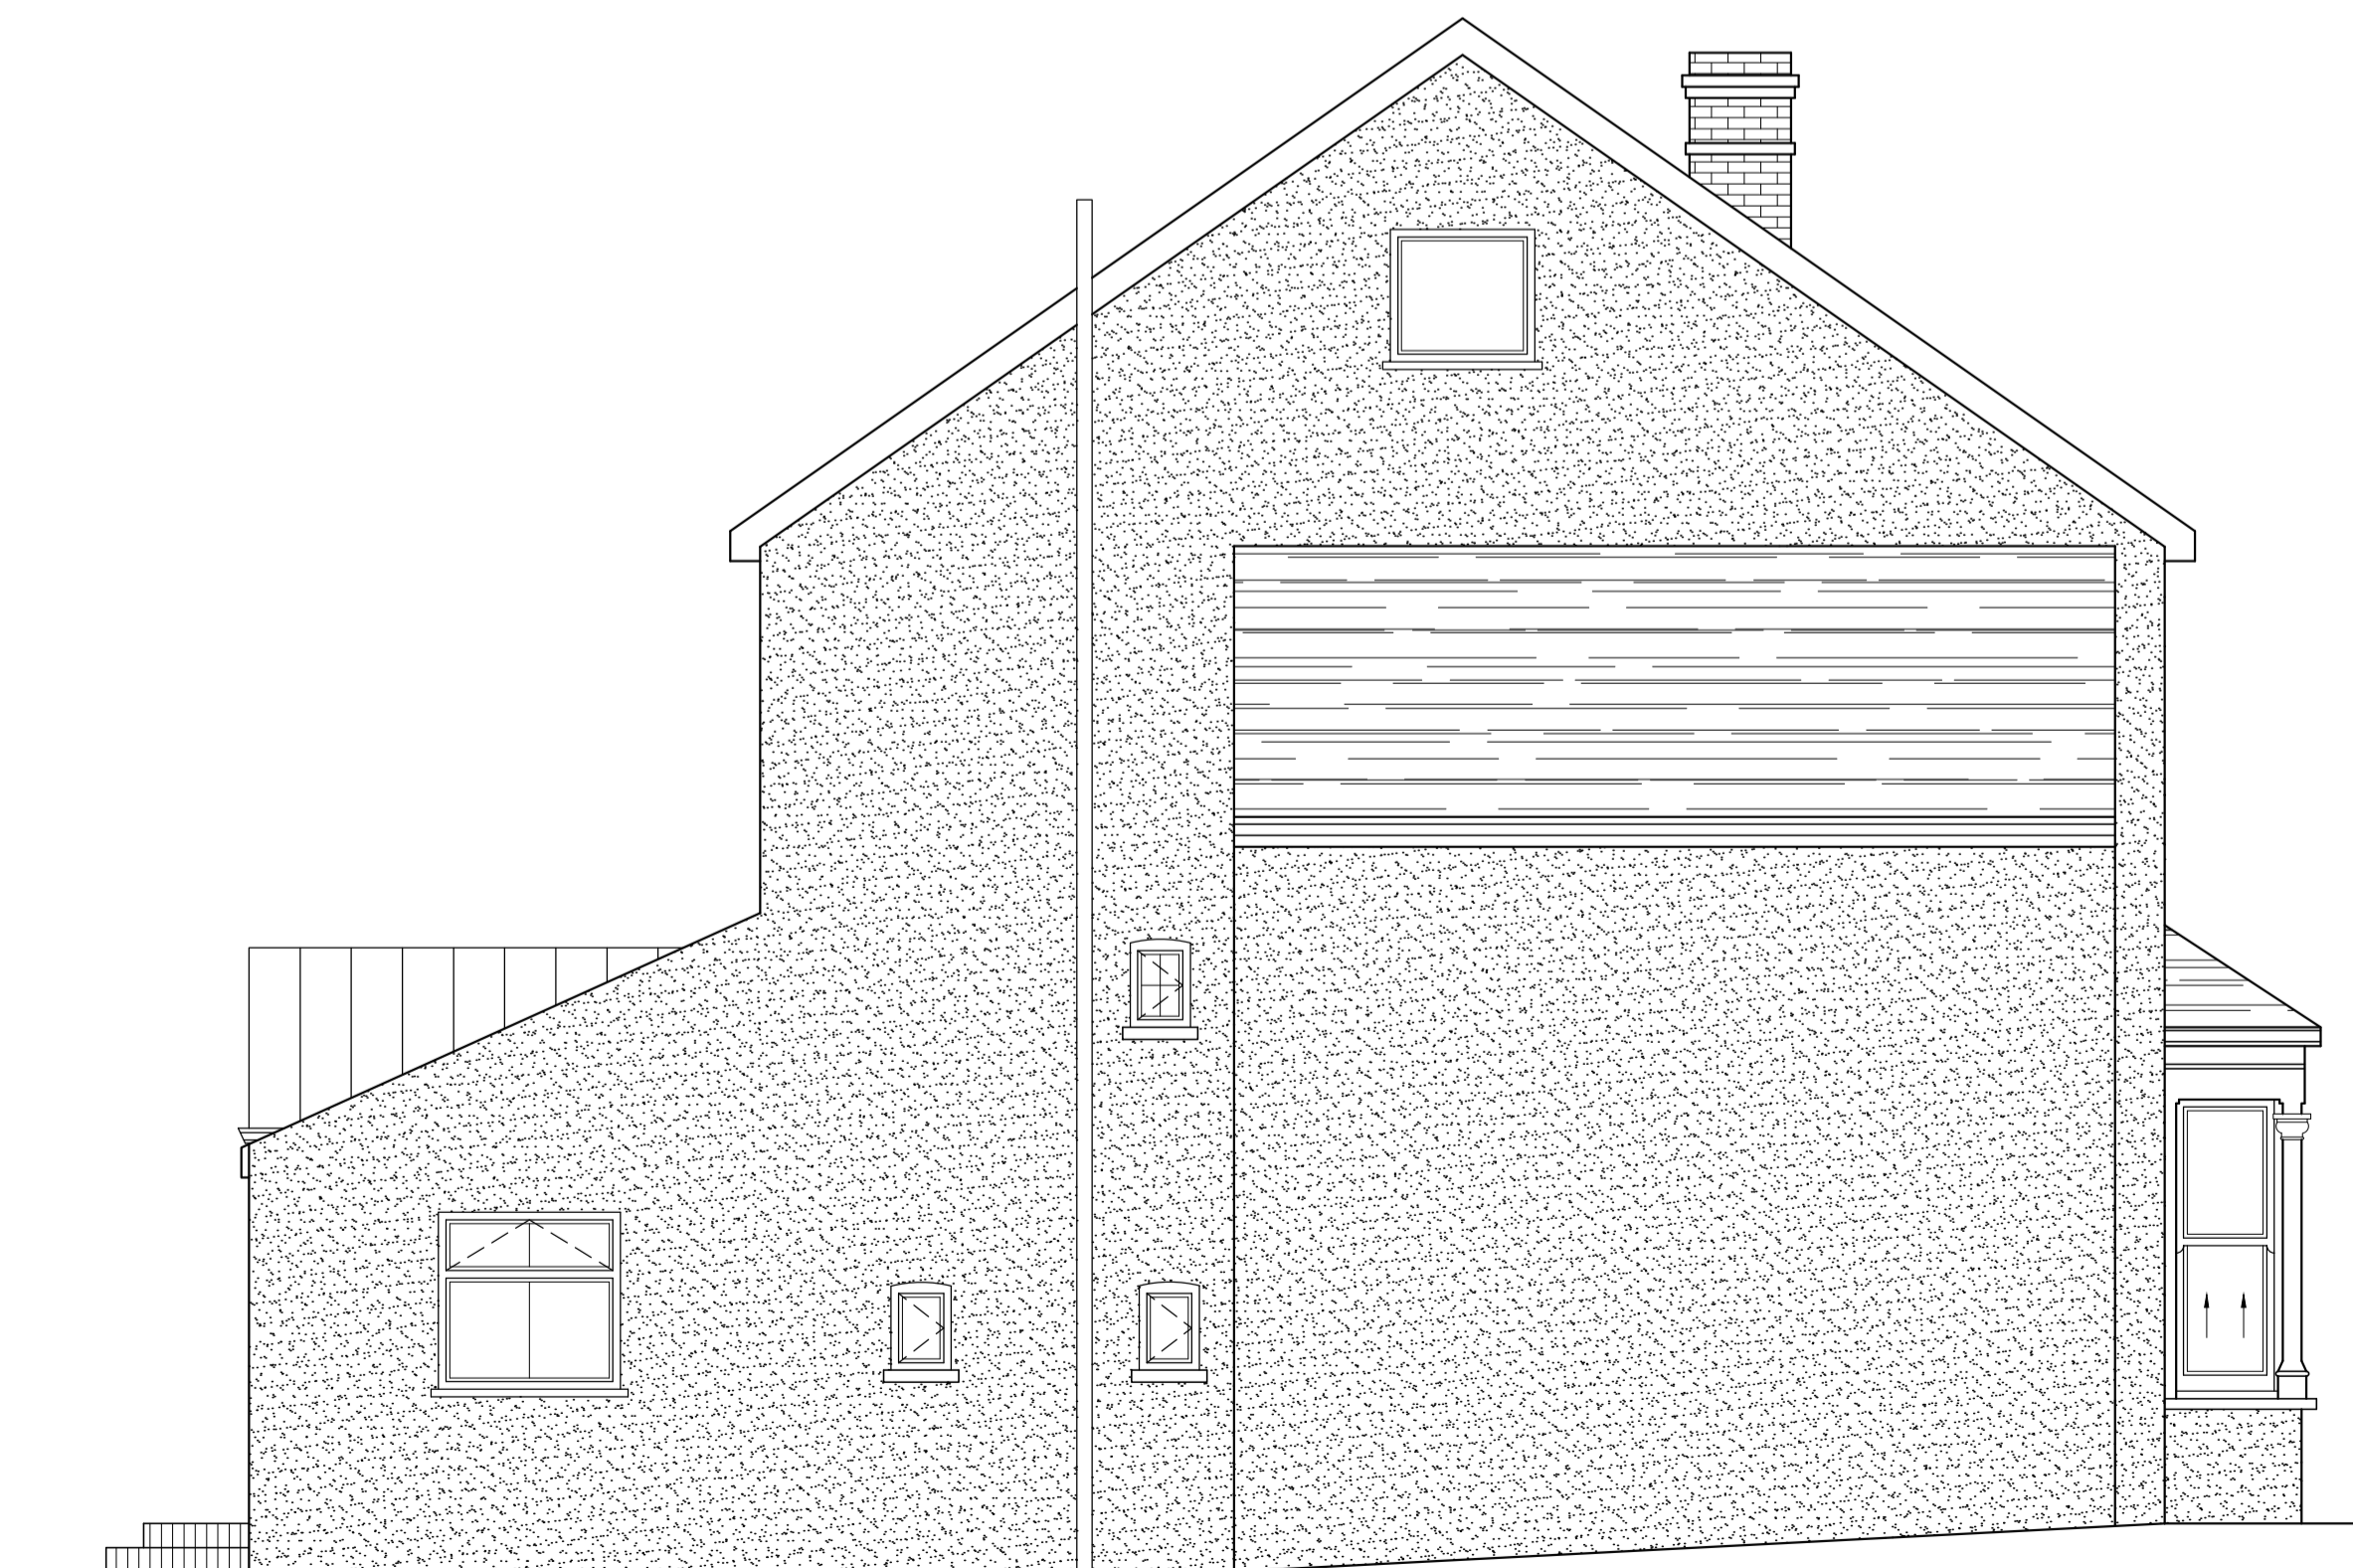

EXISTING SIDE ELEVATION B  
SCALE 1:50

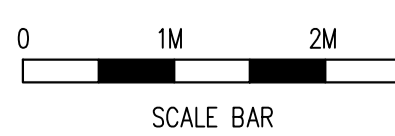

Rev	Date	By	Chk	Revisions

Client

Job Title  
SINGLE STOREY REAR EXTENSION  
NEW ROOF OVER EXISTING REAR  
EXTENSION & INTERNAL ALTERATIONS  
AT 20 CRESCENT ROAD  
SIDCUP KENT DA15 7HN

**ARCHITECTURAL  
CONSULTANTS**

**ANDERSON  
NORTH LIMITED**  
Glen Lodge  
Priory Close, East Farleigh  
Kent ME15 0EY  
Tel: 01732 522 455  
Mob: 07957 627 440

Scale AS SHOWN @ A1 Date 21/11/23

Drawing Title  
EXISTING ELEVATIONS

Drawing No. 20-CRESCENT-ROAD-02 Rev. A