



The Contractor is to check all dimensions on site and report any discrepancies to the Contract Administrator. This drawing is to be read in conjunction with all other standard documentation.

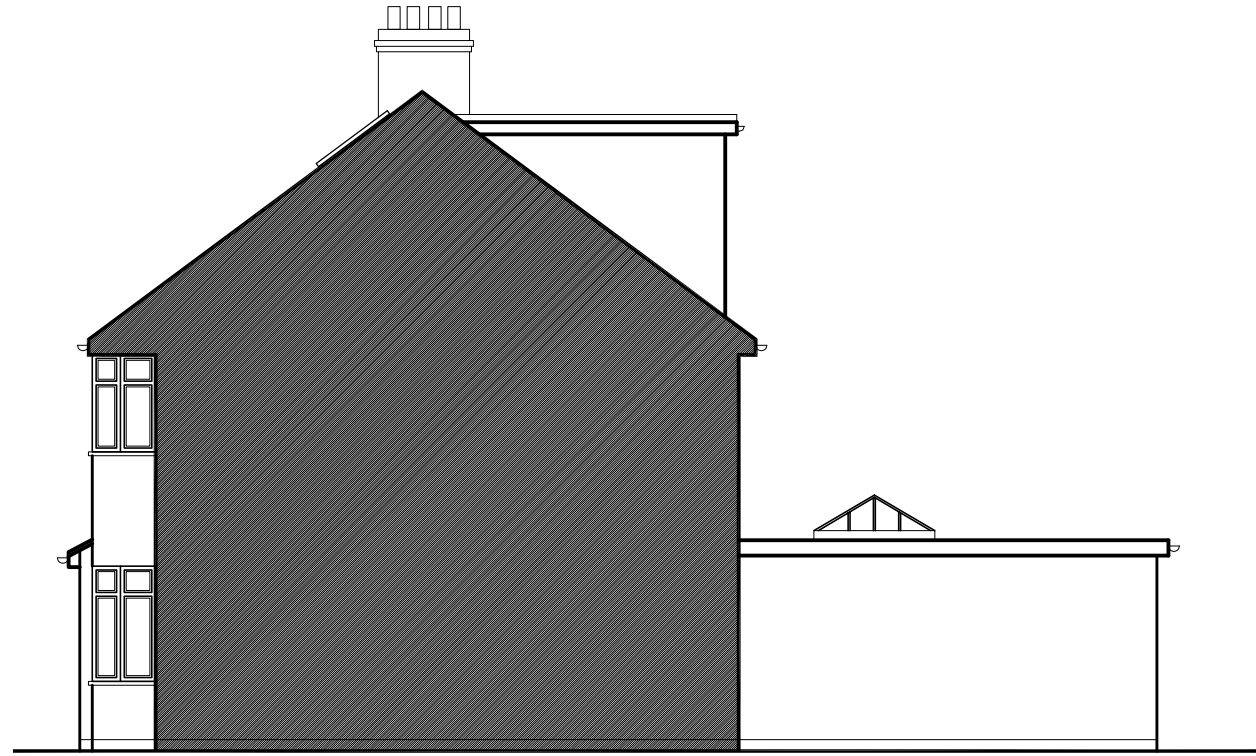

PROPOSED SIDE ELEVATION
(NO CHANGE)

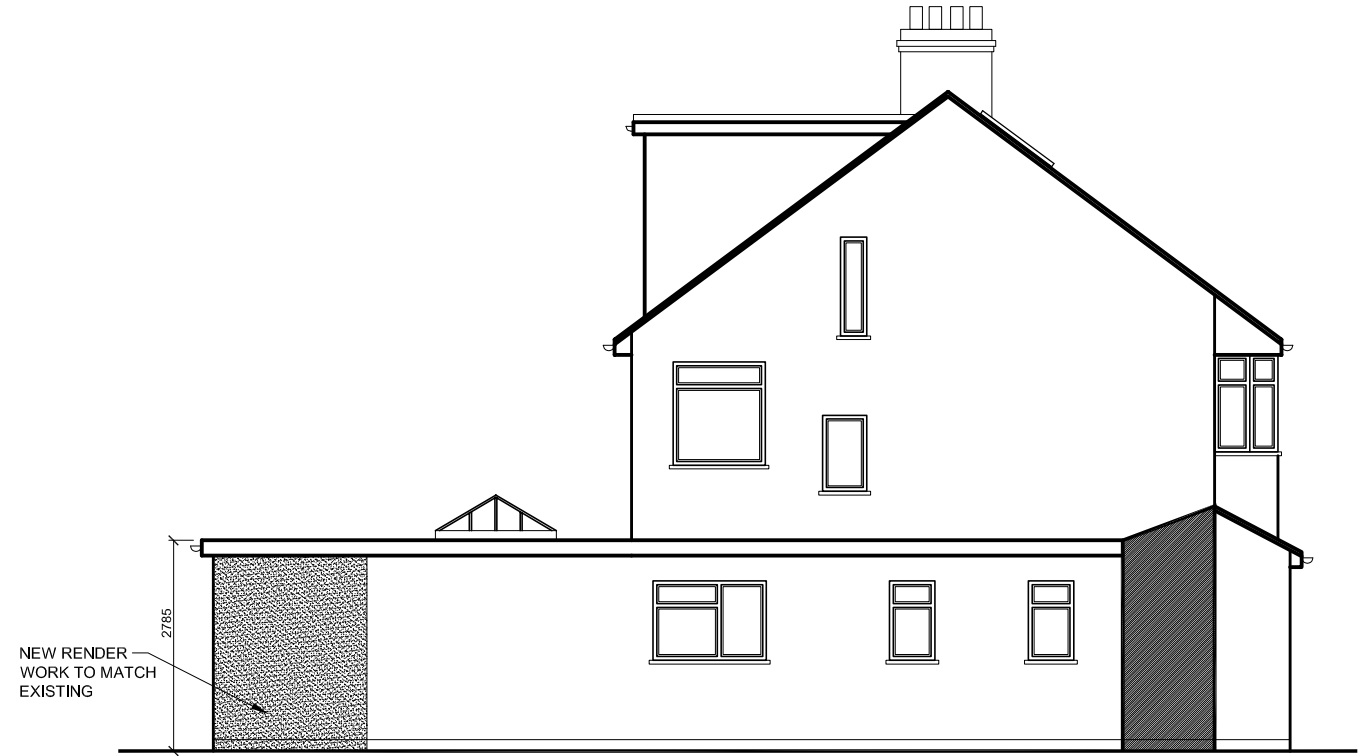

PROPOSED SIDE ELEVATION



PROPOSED FRONT ELEVATION
(NO CHANGE)



PROPOSED REAR ELEVATION

rev.	description	date	chkd.
			
93 Cotmandene Crescent, Orpington, Kent BR5 2RA			
020 3004 9238 07931 931 035			
s.nagpal@dapconsultants.co.uk www.dapconsultants.co.uk			

project : **17 Latham Road
Bexleyheath**

drawing title :
Proposed Elevations

drawn: MV	chkd : SS	date: 28.12.2023
status: Planning		scale: 1:100@A3
proj no : 2423	drg no: 06	rev no: