




The Contractor is to check all dimensions on site and report any discrepancies to the Contract Administrator. This drawing is to be read in conjunction with all other standard documentation.

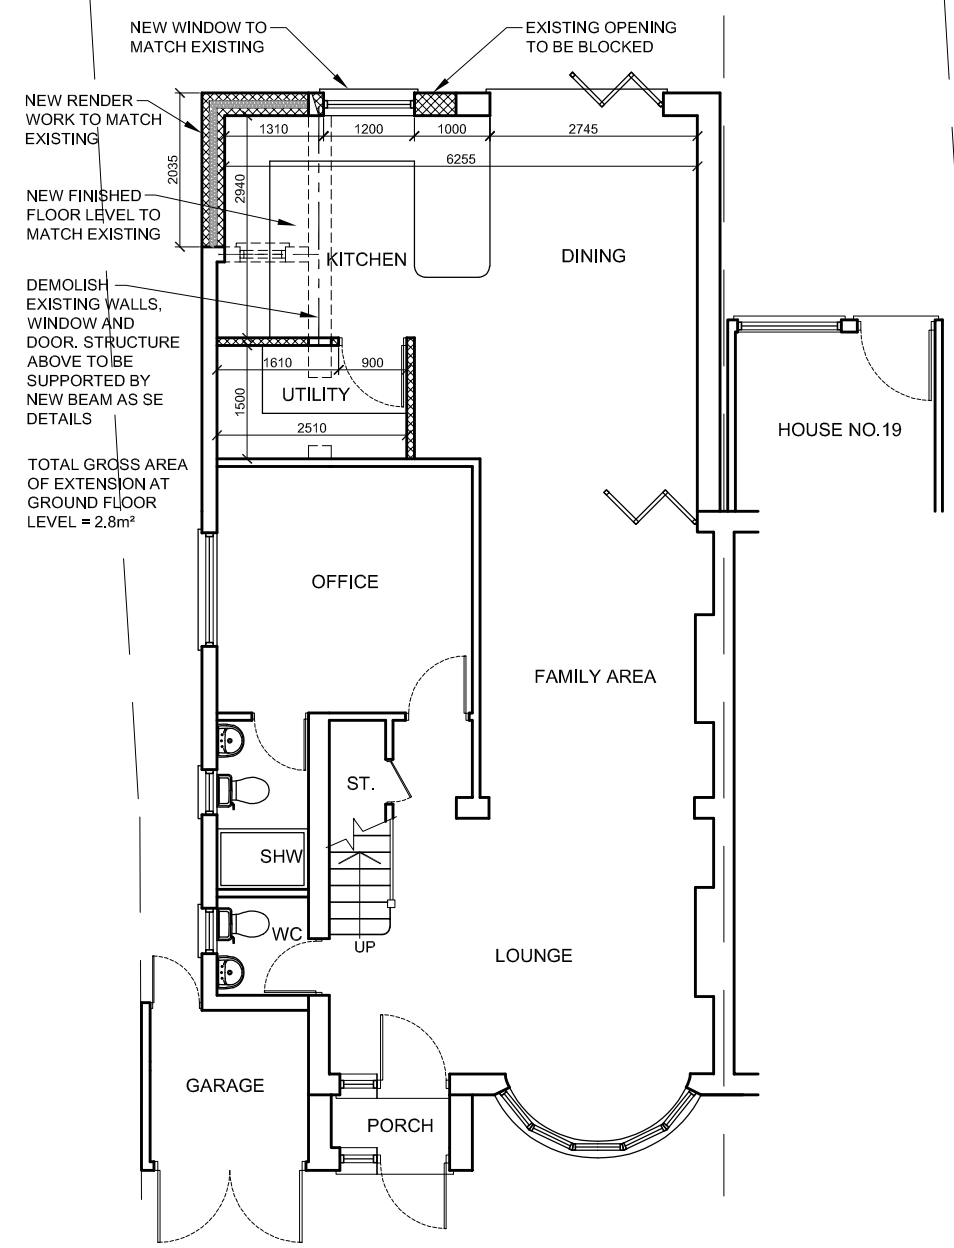


PROPOSED GROUND FLOOR PLAN

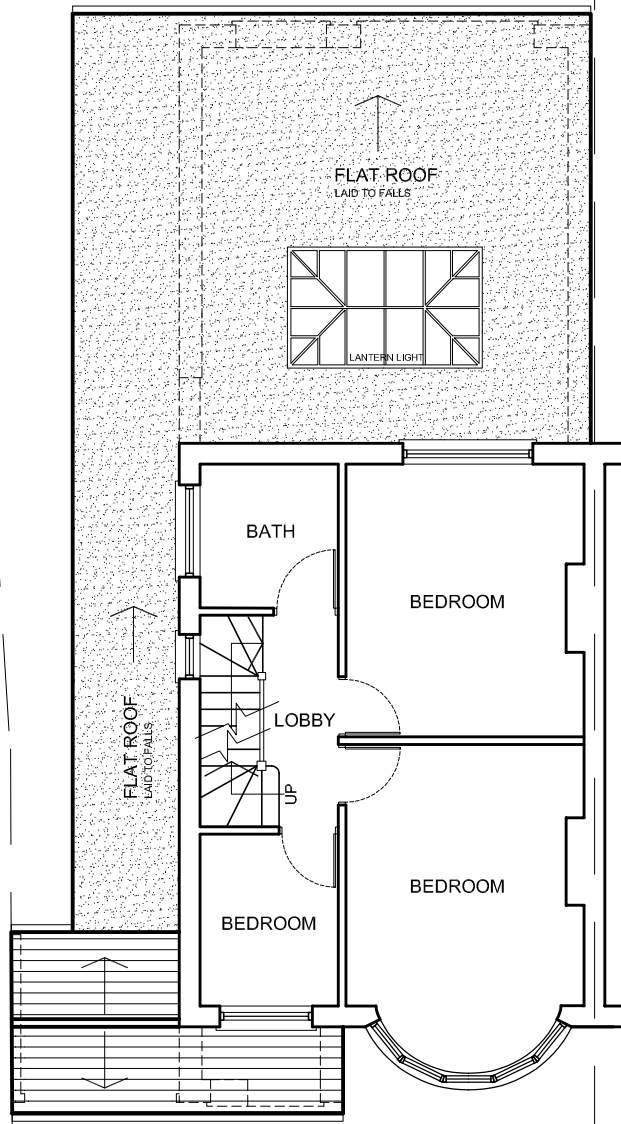

PROPOSED FIRST FLOOR PLAN

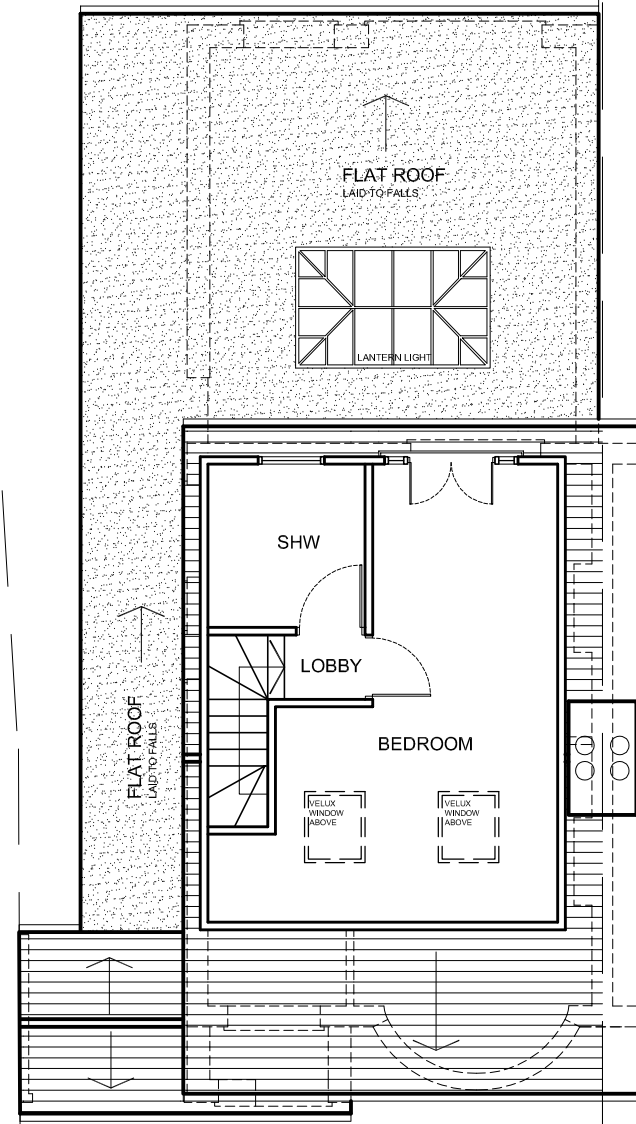

PROPOSED LOFT PLAN

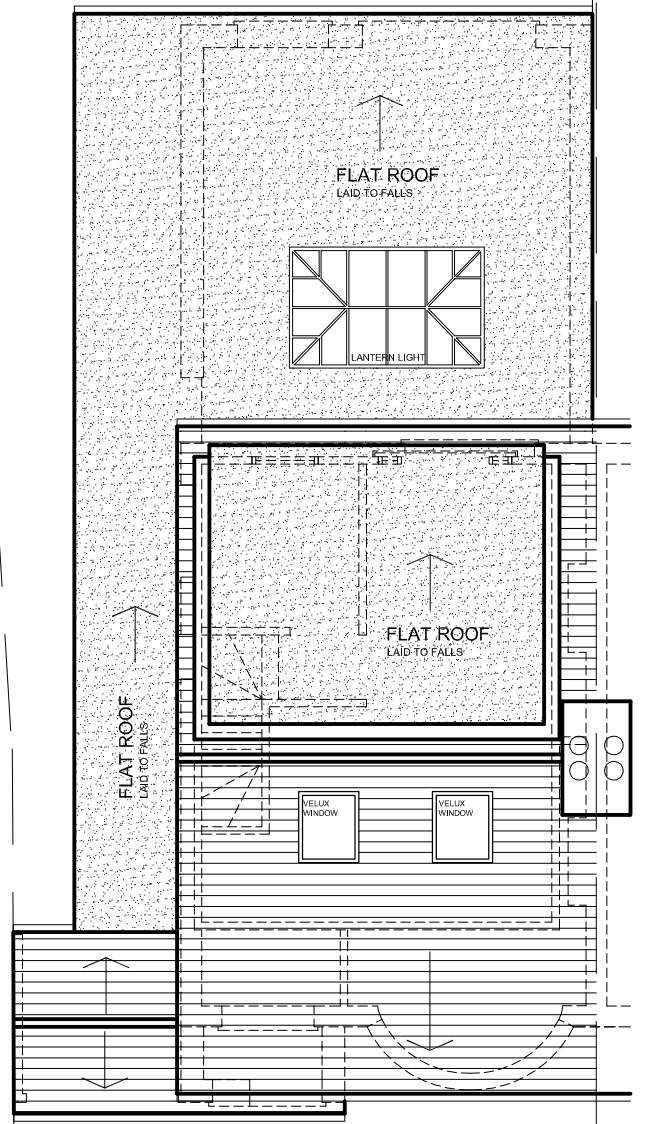

PROPOSED ROOF PLAN

rev.	description	date	chkd.
------	-------------	------	-------

DAP Design And Plan CONSULTANTS

93 Cotmandene Crescent,
Orpington, Kent BR5 2RA

020 3004 9238
07931 931 035

s.nagpal@dapconsultants.co.uk
www.dapconsultants.co.uk

project : 17 Latham Road
Bexleyheath

drawing title :
Proposed Floor Plans

drawn: MV	chkd: SS	date: 28.12.2023
status: Planning		scale: 1:100@A3
proj no: 2423	drg no: 05	rev no: