




The Contractor is to check all dimensions on site and report any discrepancies to the Contract Administrator. This drawing is to be read in conjunction with all other standard documentation.

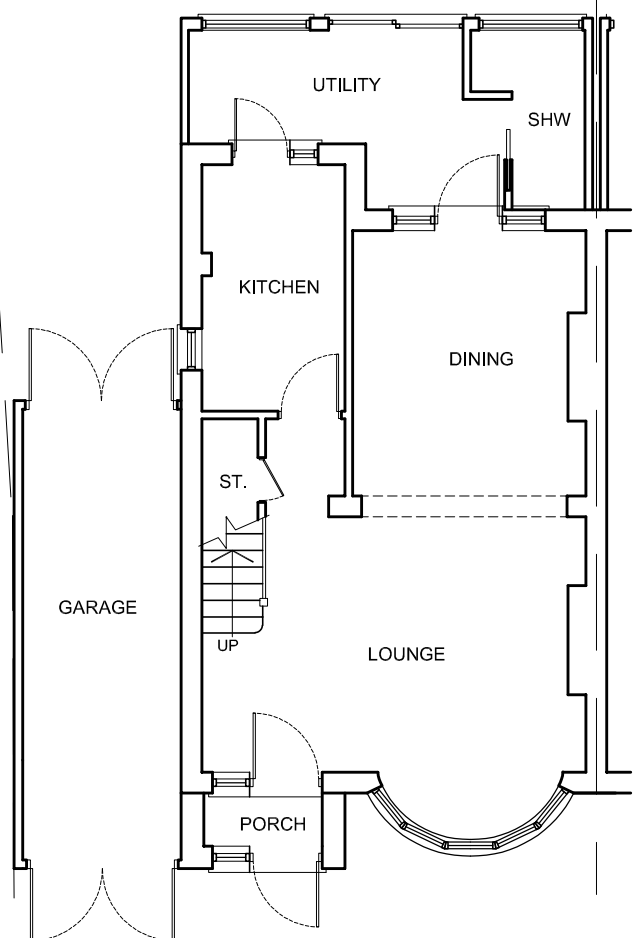


EXISTING GROUND FLOOR PLAN

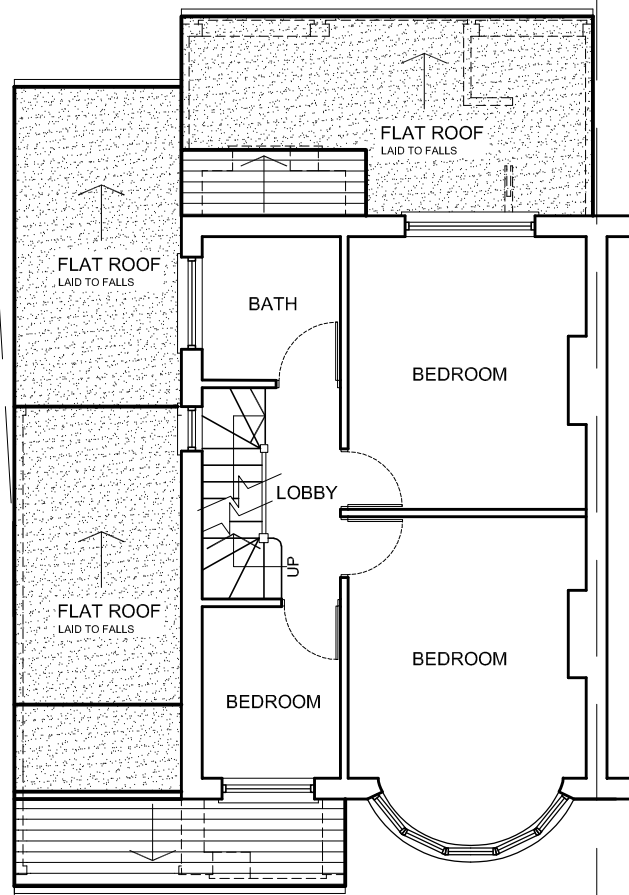

EXISTING FIRST FLOOR PLAN

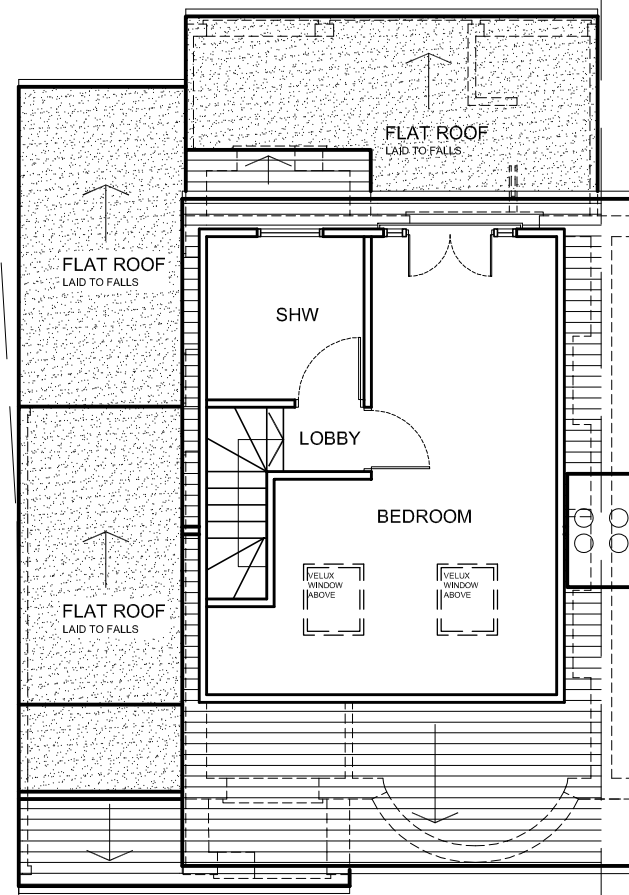


EXISTING LOFT PLAN

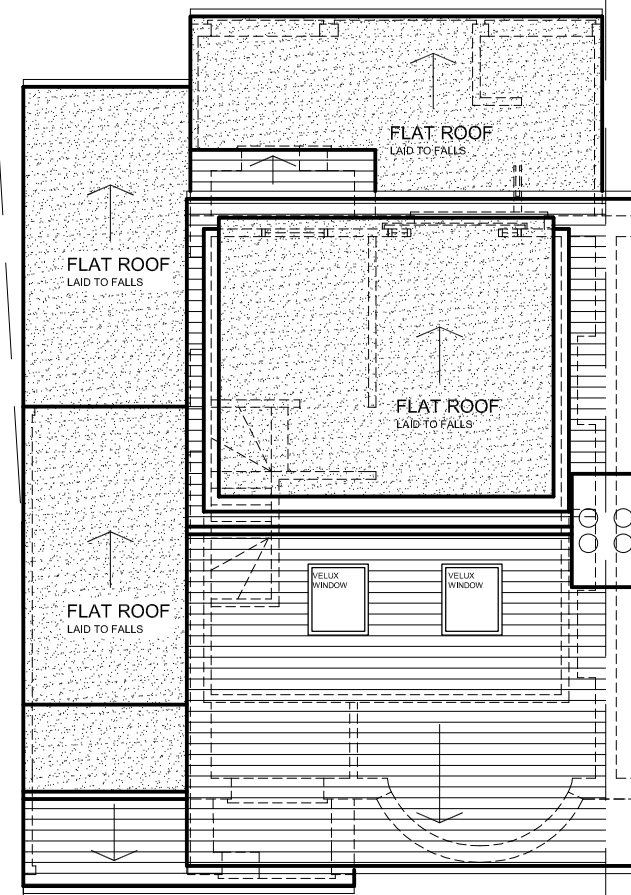

EXISTING ROOF PLAN



LOCATION PLAN - SCALE 1:1250

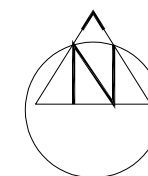

rev.	description	date	chkd.
------	-------------	------	-------



93 Cotmandene Crescent,  
Orpington, Kent BR5 2RA

020 3004 9238  
07931 931 035

s.nagpal@dapconsultants.co.uk  
www.dapconsultants.co.uk

project : 17 Latham Road  
Bexleyheath

drawing title :  
Existing Floor Plans

drawn: MV      chkd : SS      date: 28.12.2023

status: **Planning**      scale: 1:100@A3

proj no : 2423      drg no: 01      rev no: