



The Contractor is to check all dimensions on site and report any discrepancies to the Contract Administrator. This drawing is to be read in conjunction with all other standard documentation.

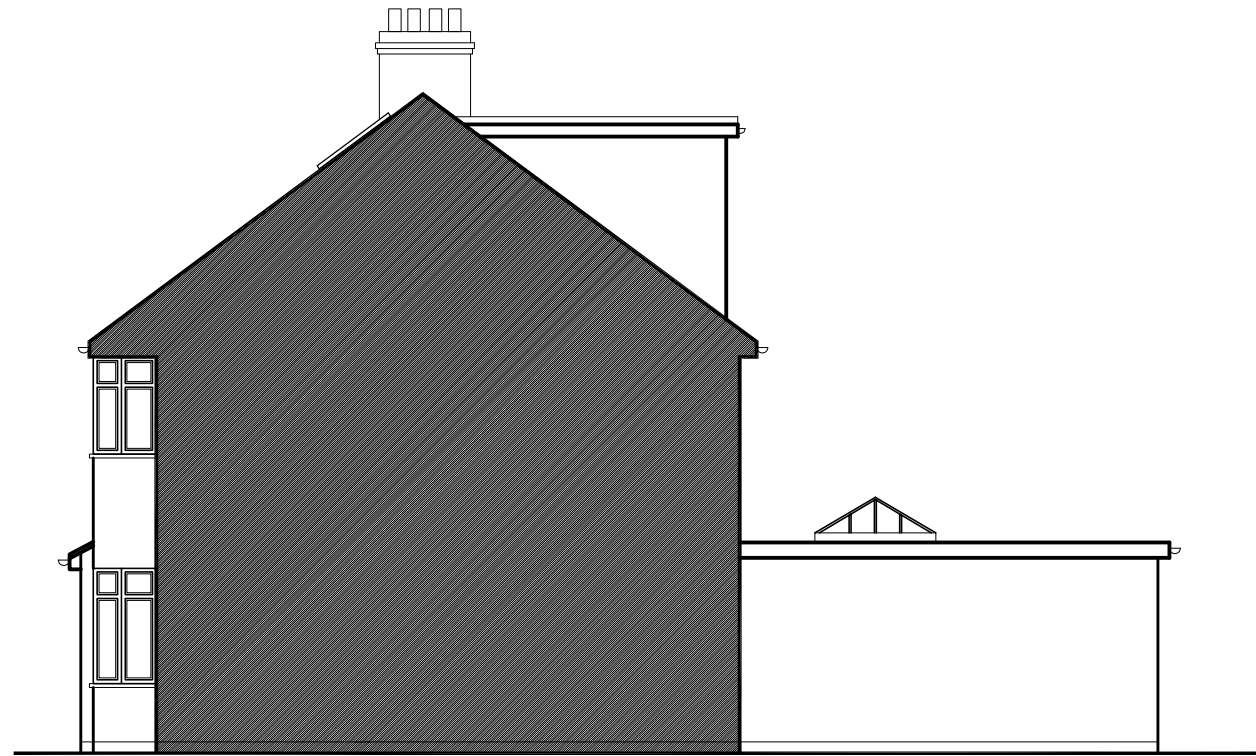

PREVIOUSLY APPROVED
SIDE ELEVATION

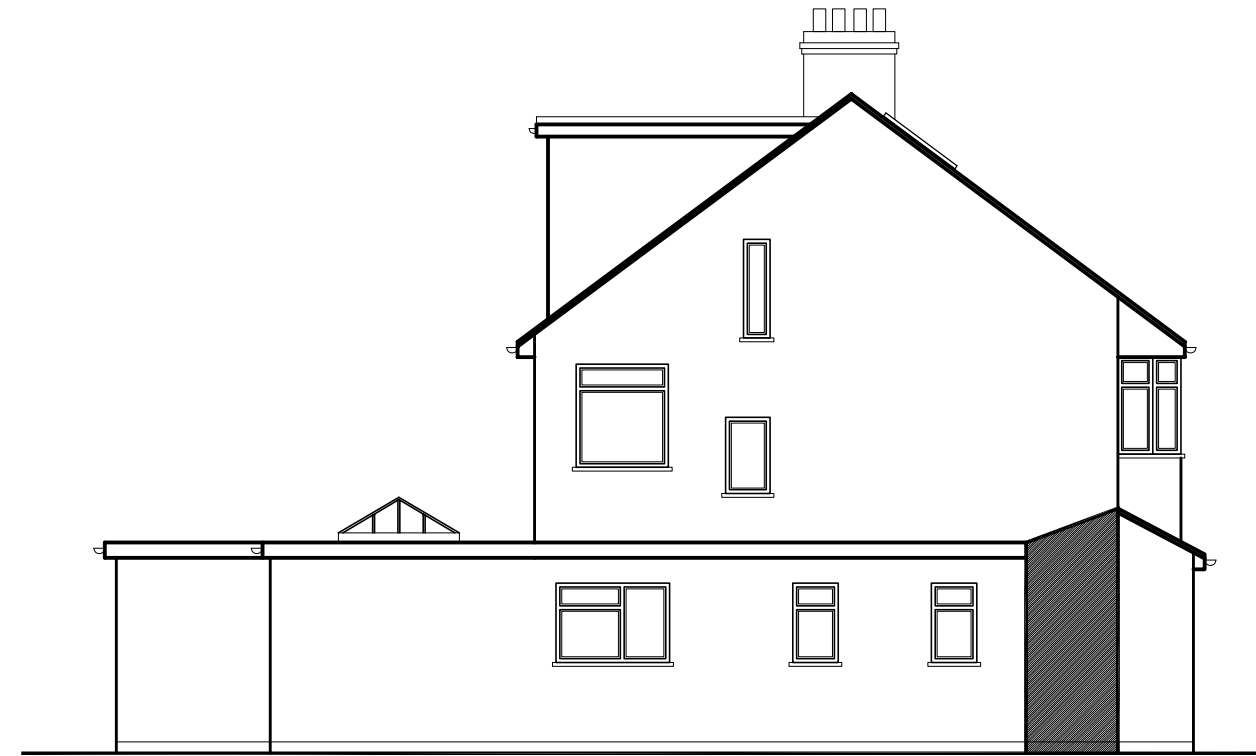

PREVIOUSLY APPROVED
SIDE ELEVATION



PREVIOUSLY APPROVED
FRONT ELEVATION



PREVIOUSLY APPROVED
REAR ELEVATION

rev.	description	date	chkd.
	 93 Cotmandene Crescent, Orpington, Kent BR5 2RA 020 3004 9238 07931 931 035 s.nagpal@dapconsultants.co.uk www.dapconsultants.co.uk		

project : 17 Latham Road
Bexleyheath

drawing title :
Previously Approved Elevations

drawn: MV	chkd : SS	date: 28.12.2023
status: Planning		scale: 1:100@A3
proj no : 2423	drg no: 04	rev no: