



The Contractor is to check all dimensions on site and report any discrepancies to the Contract Administrator. This drawing is to be read in conjunction with all other standard documentation.

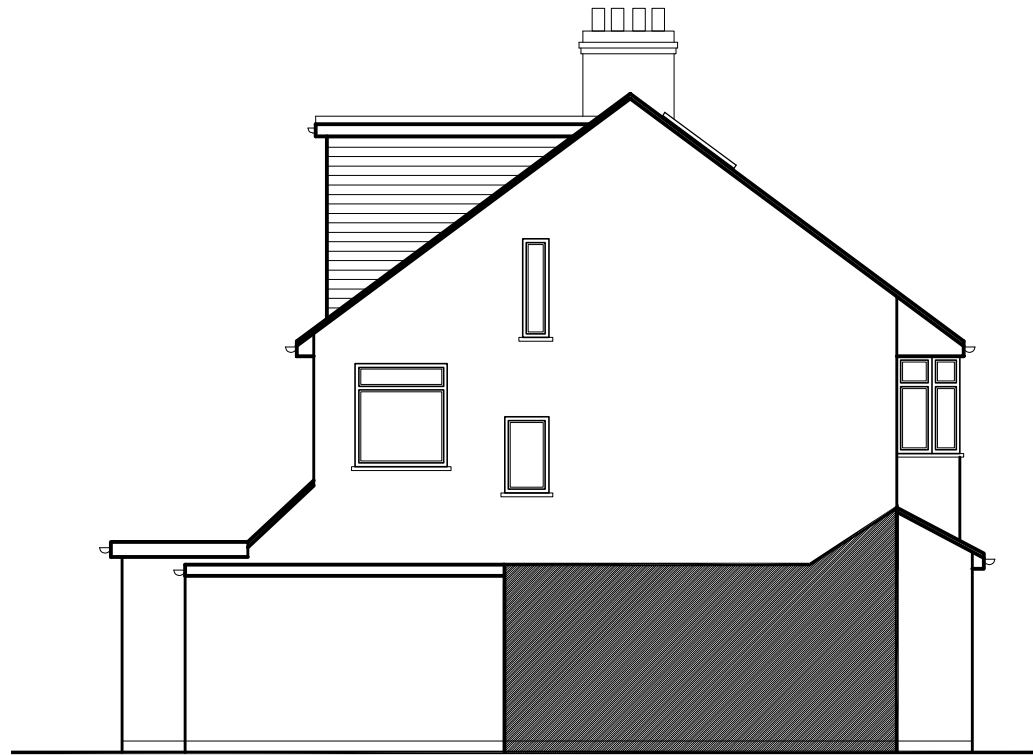

EXISTING SIDE ELEVATION

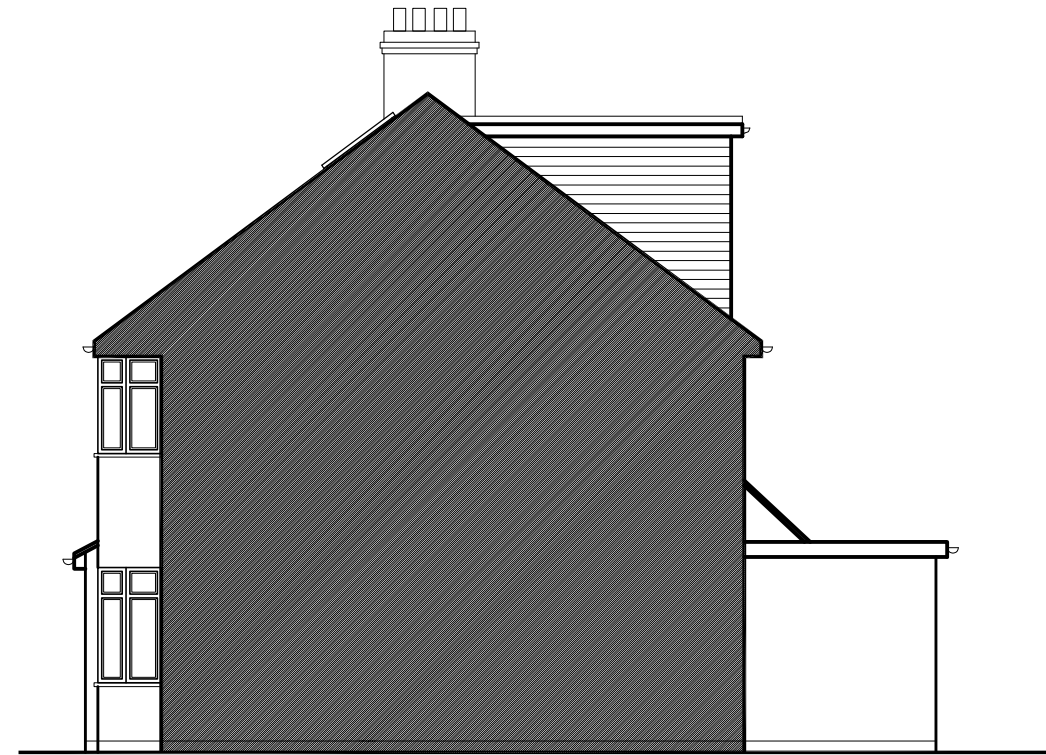

EXISTING SIDE ELEVATION



EXISTING FRONT ELEVATION



EXISTING REAR ELEVATION

rev.	description	date	chkd.
------	-------------	------	-------



93 Cotmandene Crescent,  
Orpington, Kent BR5 2RA

020 3004 9238  
07931 931 035

s.nagpal@dapconsultants.co.uk  
www.dapconsultants.co.uk

project : 17 Latham Road  
Bexleyheath

drawing title :  
Existing Elevations

drawn: MV	chkd : SS	date: 28.12.2023
-----------	-----------	------------------

status: <b>Planning</b>	scale: 1:100@A3
-------------------------	-----------------

proj no : 2423	drg no: 02	rev no:
----------------	------------	---------