




**EXISTING ROOF PLAN**

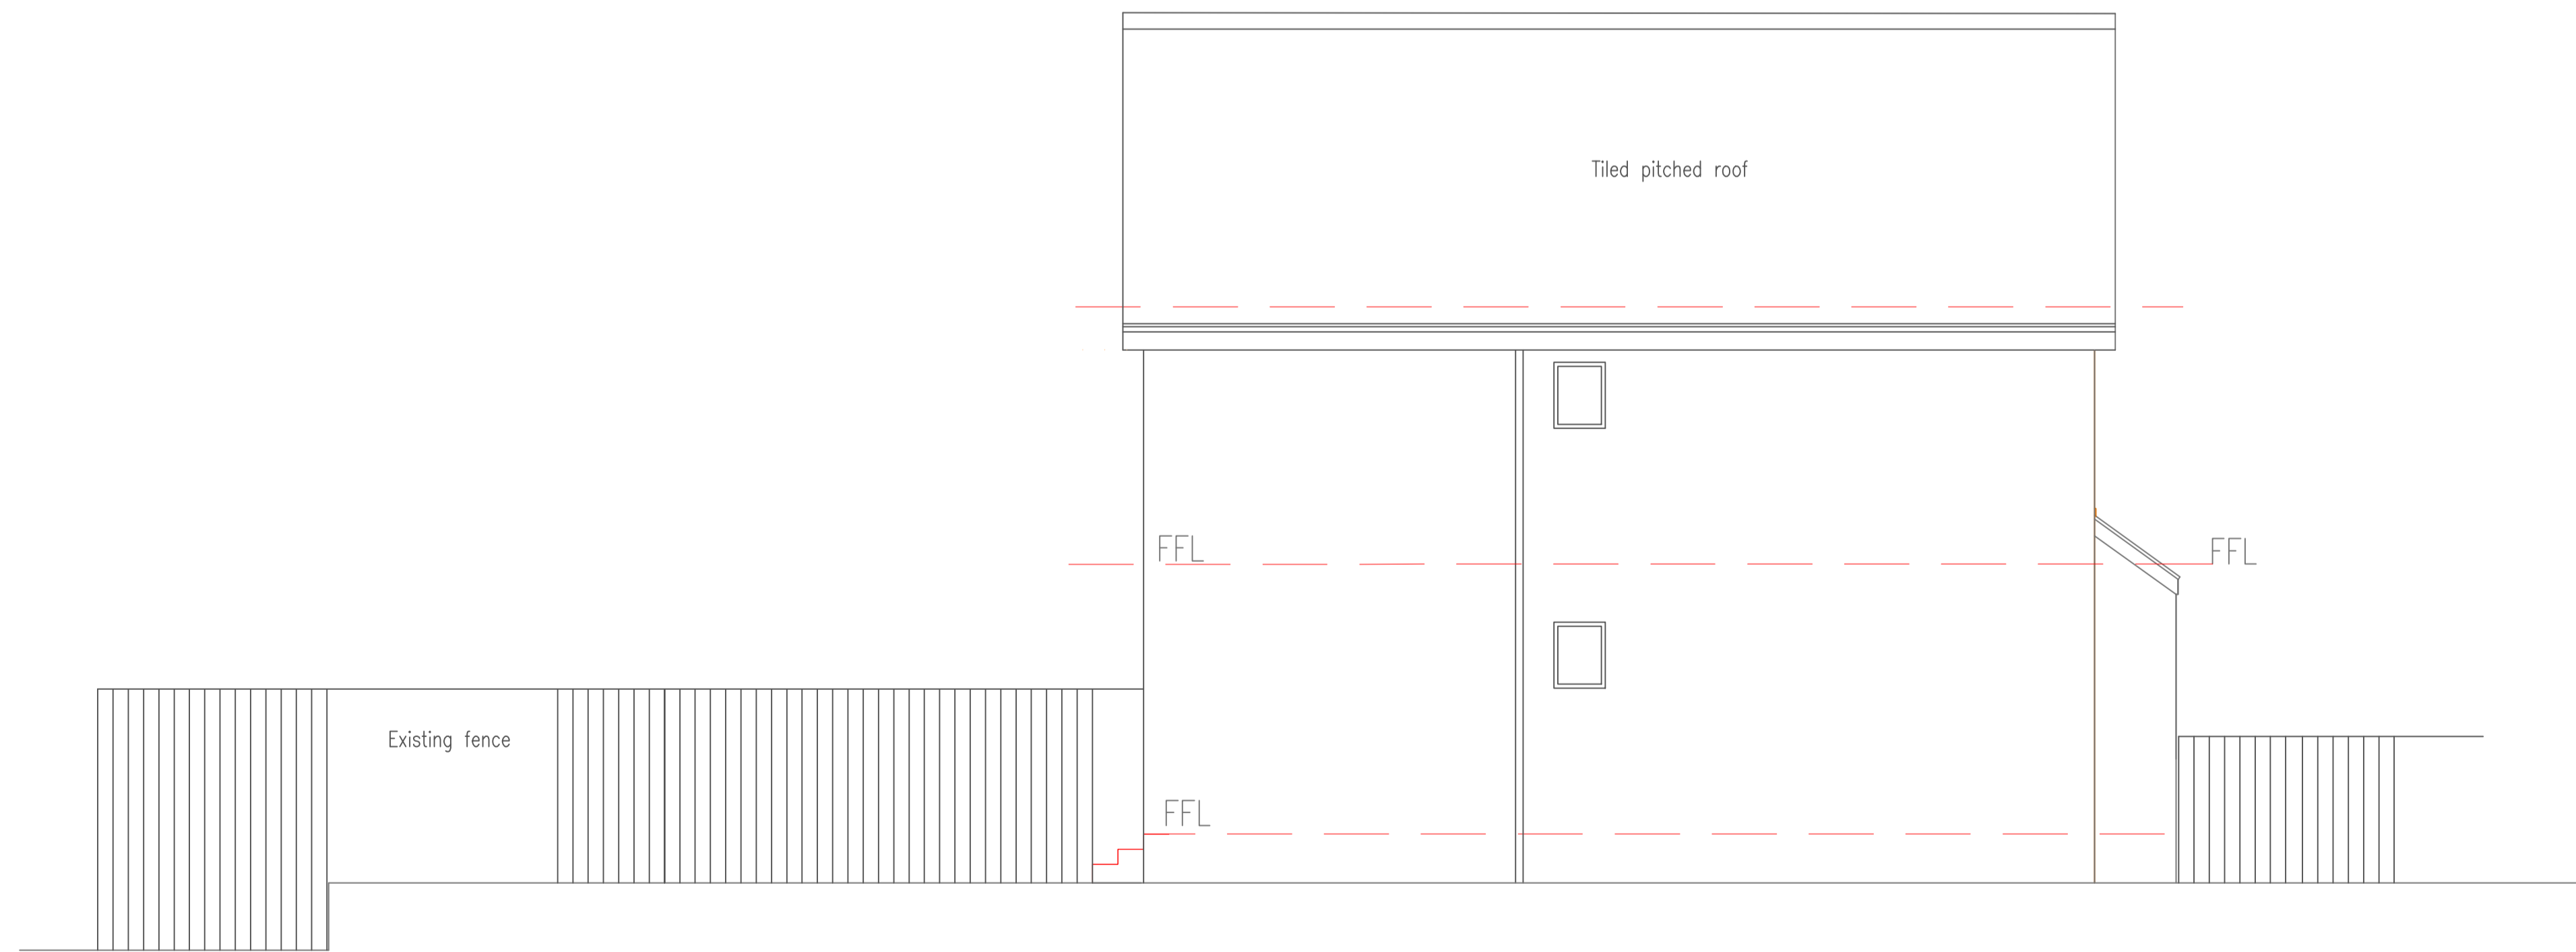

**EXISTING WEST ELEVATION**

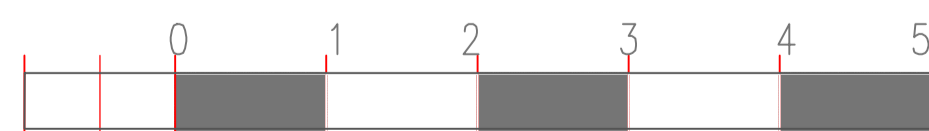

REVISION A December 2023  
 Revised Proposed scheme layout to include adjacent public services  
 impacting building lines to approved scheme.

	
CLIENT MR&MRS OYETUNJI	
ADDRESS 192 COLYERS LANE ERITH KENT DA8 3PS	
JOB TITLE PROPOSED SIDE ENTRANCE EXTENSION, PART SINGLE/PART 2 STOREY GROUND & 1ST FLOORS SIDE AND REAR EXTENSIONS, LOFT CONVERSION AND NEW BRICKWORK BOUNDARY WALL TO A FAMILY RESIDENTIAL HOME.	
DRAWING EXISTING ROOF PLAN AND EXISTING WEST ELEVATION	<input checked="" type="checkbox"/> PLANNING <input type="checkbox"/> BUILDING REGS
SCALE: 1:20 A1 DATE: OCT 2023	DRAWN: [ ] CHECKED: R/182/07A DESIGNED: [ ] REVISION: [ ]