


1st Floor Plan

Vent flue to gas Governor

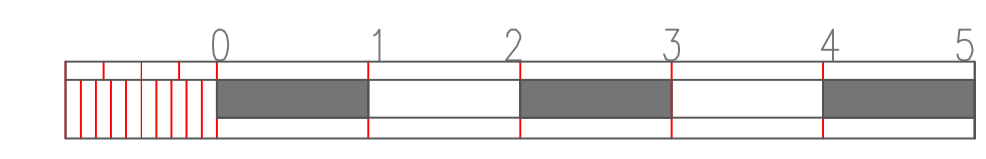

REVISION A December 2023
Revised Proposed scheme layout to include adjacent public services impacting building lines to approved scheme.

AD+C
Design&Build
79 VALLANCE ROAD LONDON E1 5BS • TEL 07787 785 152
Email: ad@adandc.co.uk

CLIENT: MR&MRS OYETUNJI
ADDRESS: 192 COLYERS LANE, ERITH, KENT, DAB 3PS

JOB TITLE: PROPOSED SIDE ENTRANCE EXTENSION, PART SINGLE/PART 2 STOREY GROUND & 1ST FLOORS SIDE AND REAR EXTENSIONS, LOFT CONVERSION AND NEW BRICKWORK BOUNDARY WALL TO A FAMILY RESIDENTIAL HOME.

DRAWING: Site layout plan Proposed 1st Floor Plan & Section B-B	PLANNING
SCALE: 1:20 A1	BUILDING REGS
DATE: OCT 2023	REVISION
DWG. No. R/182/06A	CHECKED: