



**Notes**

1. ALL DIMENSIONS ARE IN MILLIMETRES AND LEVELS IN METRES.
2. THIS DRAWING TO BE READ IN CONJUNCTION WITH RELEVANT ARCHITECT'S AND ENGINEER'S DRAWINGS AND SPECIFICATIONS.

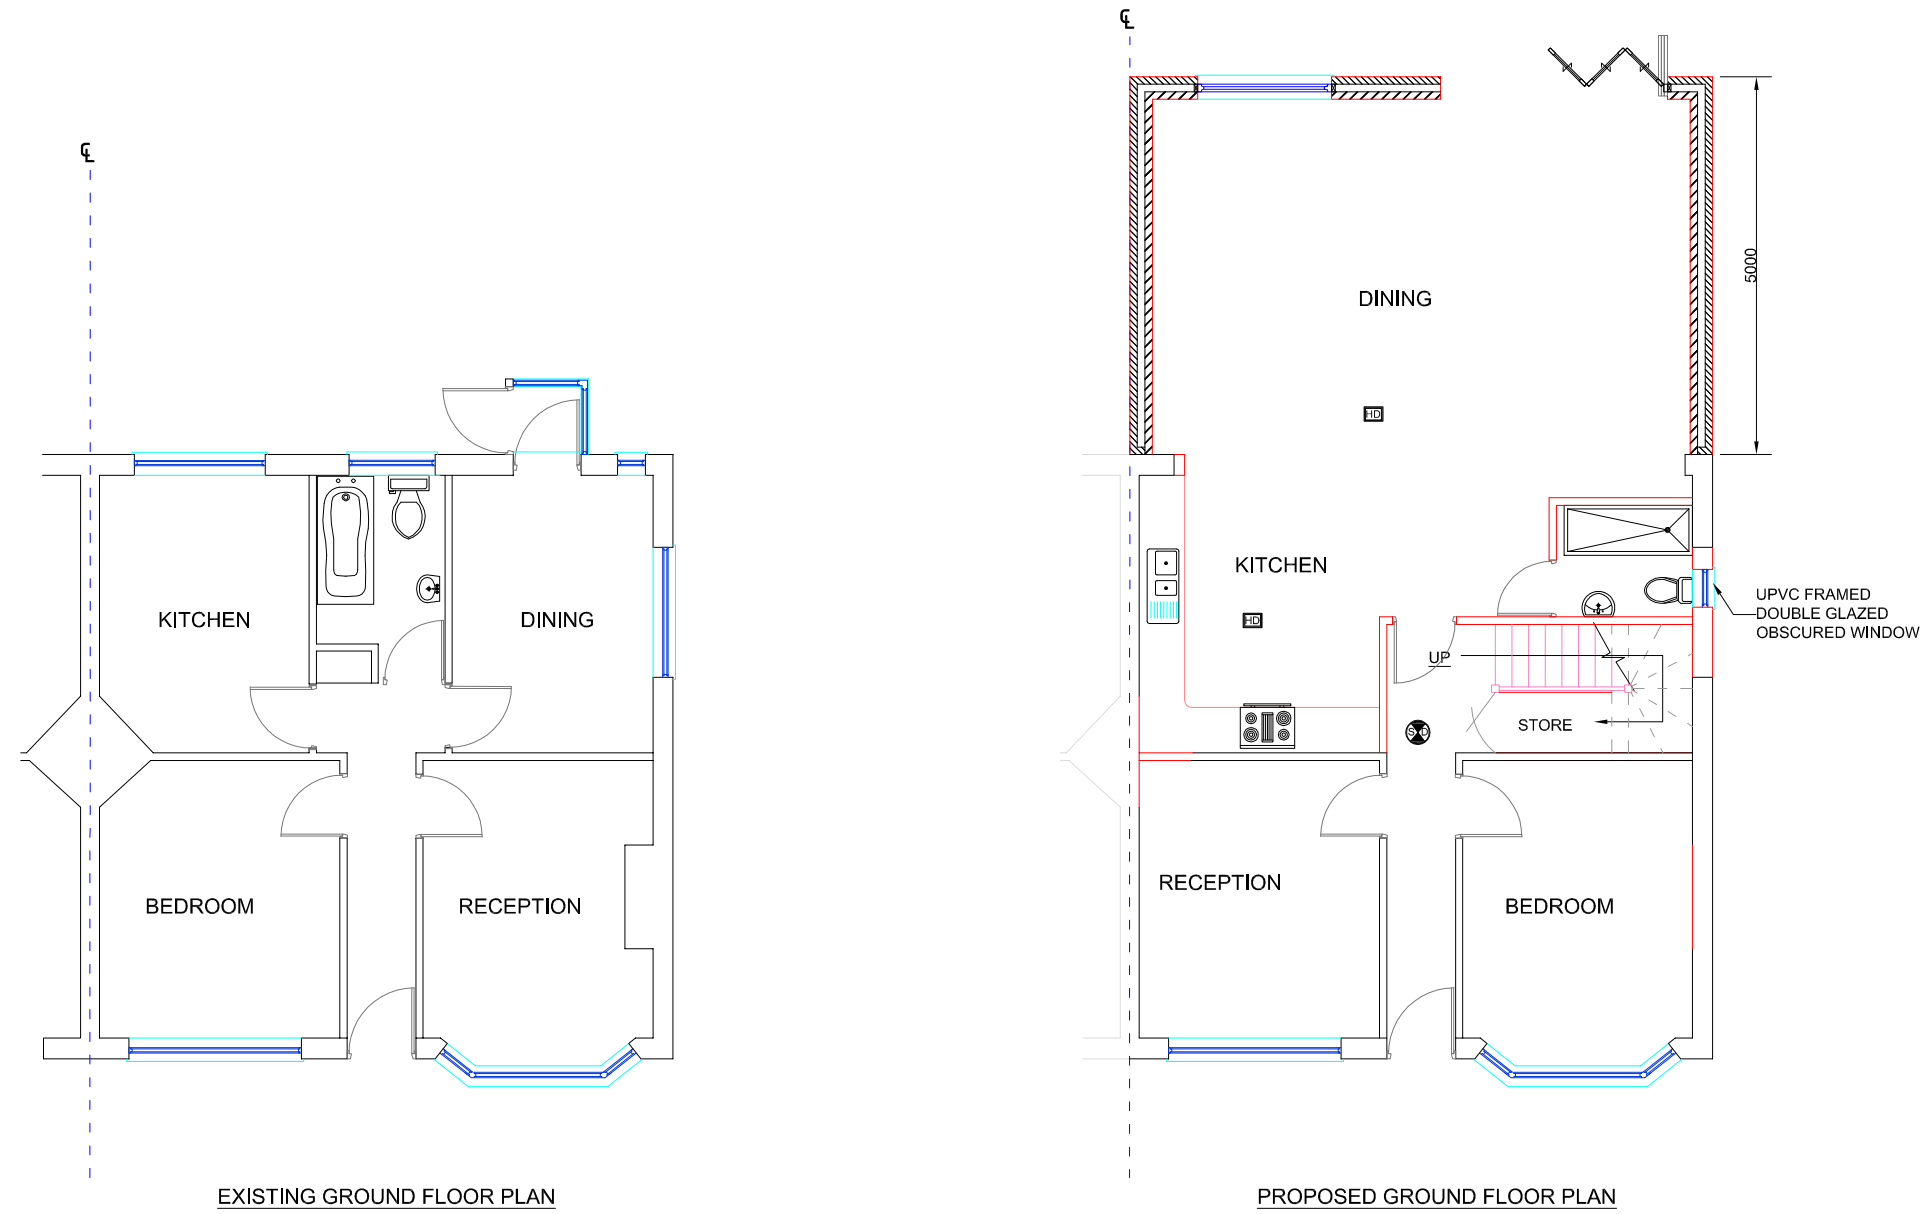

EXISTING GROUND FLOOR PLAN

PROPOSED GROUND FLOOR PLAN

 

- HEAT DETECTOR WITH SOUNDER
- SMOKE DETECTOR WITH BATTERY BACK UP

Rev.	Date	By	Details of Revision
P1	20.10.2023	ST	

Client: MR K SHAH

Project: SINGLE STOREY REAR EXTENSION

Address: 66 ABBOTTS WALK, BEXLEYHEATH, DA7 5RJ

Title: GROUND FLOOR PLAN

**DESIGN TEAM**

8 FARM VALE, BEXLEY, DA5 1NJ

*ARCHITECTURAL/CIVIL & STRUCTURAL ENGINEERS*

Status : PRIOR NOTIFICATION

Drawn by	A3@Scales 1:100		
Date	Eng.	Chk.	App'd.
OCT 2023			
File Ref.			

Drawing No.	Sheet No.
01/DT/10/2023	1