


Existing Front Elevation



Existing Rear Elevation



Existing Side Elevation

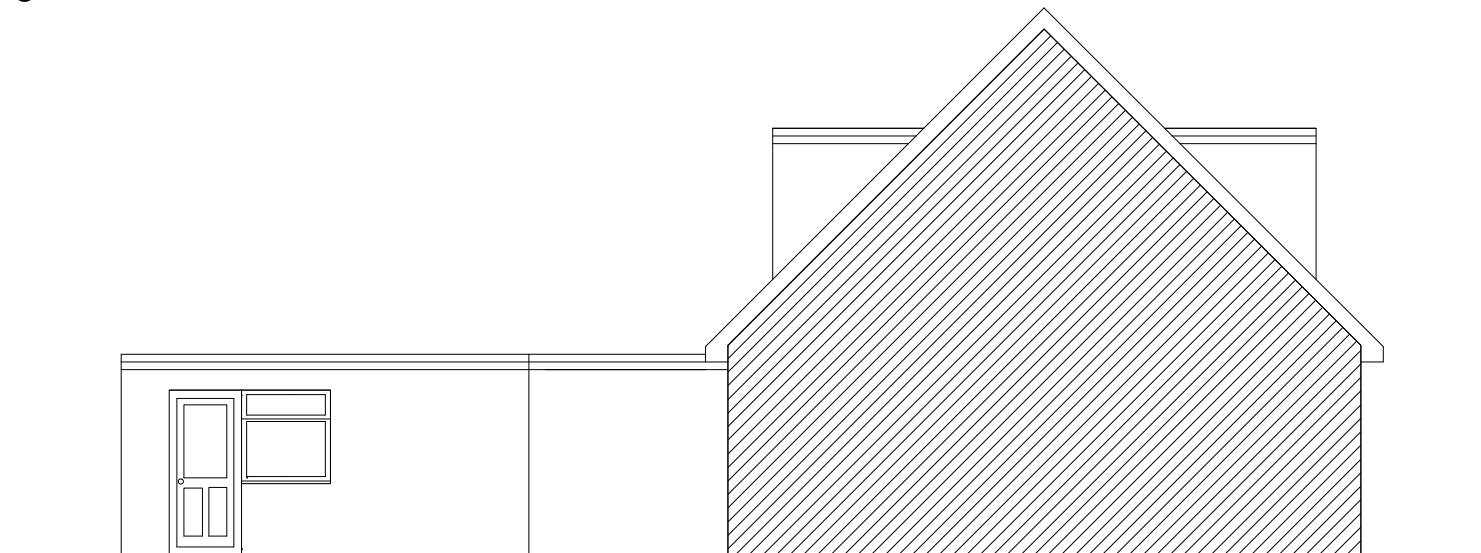

Existing Side Elevation



Project

Proposed single storey side and rear extension at:
68 Kent Cres, LE18 4XX

Sheet number 2
Existing Elevations

Scale 1:100

Please reply to:
Greenacre Drive
Leicester
LE5 6TE

Mobile: 07969919528
Email: sajjad@sidesigns.co.uk

All dimensions to be checked on site and not scaled off this drawing.