



Existing Ground Floor Plan

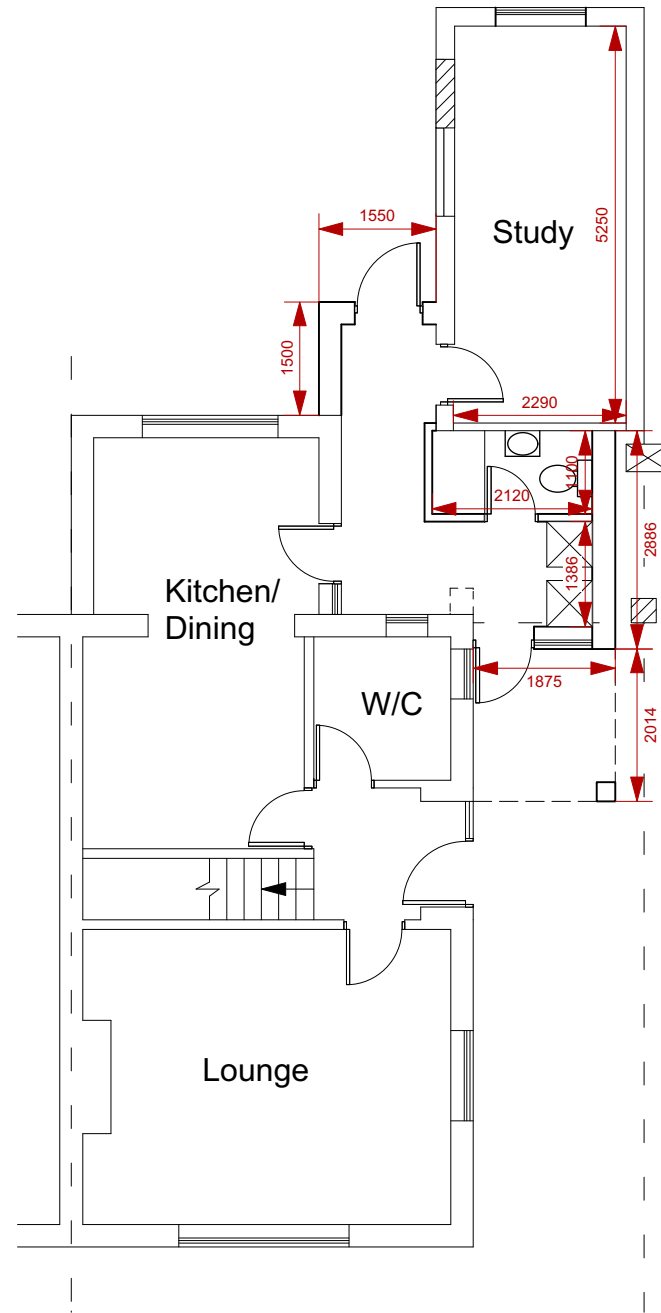

Proposed Ground Floor Plan

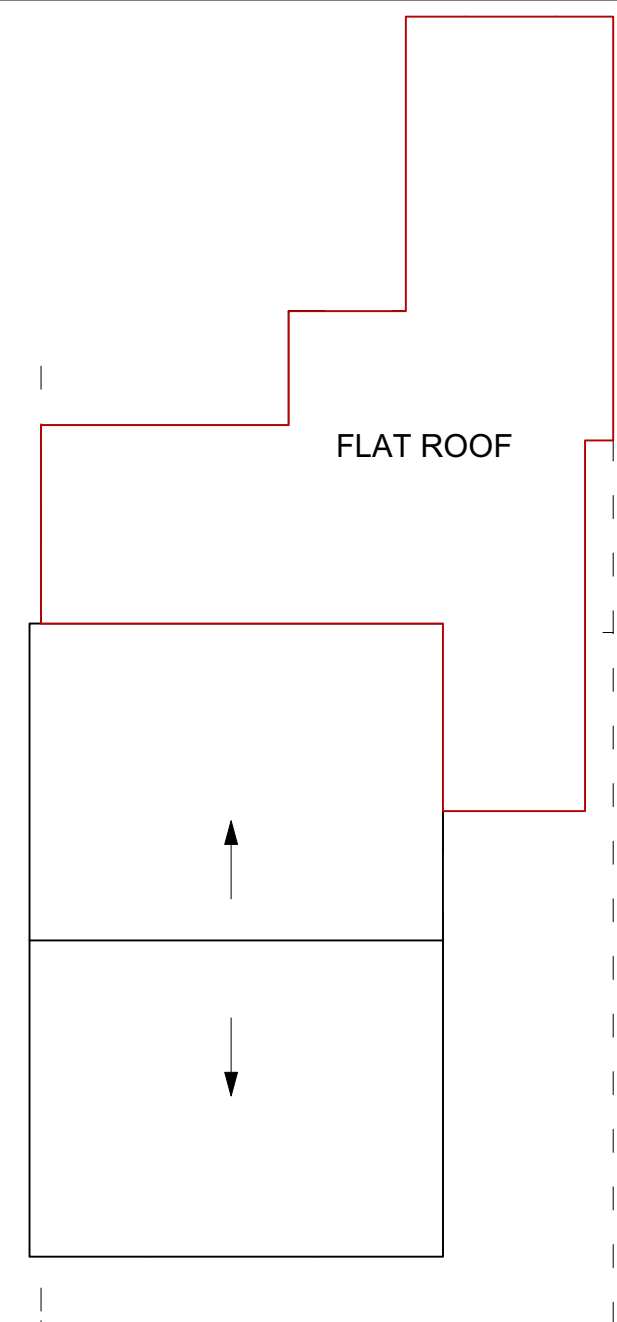

Proposed Roof Plan

**SI Designs**

**Project**

Proposed single storey side and rear extension at:  
68 Kent Cres, LE18 4XX

Sheet number 1  
Existing And Proposed Floor Plans V2

Scale 1:100

Please reply to:  
Greenacre Drive  
Leicester  
LE5 6TE

Mobile: 07969919528  
Email: sajjad@sidesigns.co.uk

All dimensions to be checked on site and not scaled off this drawing.