



Proposed Front Elevation



Proposed Rear Elevation

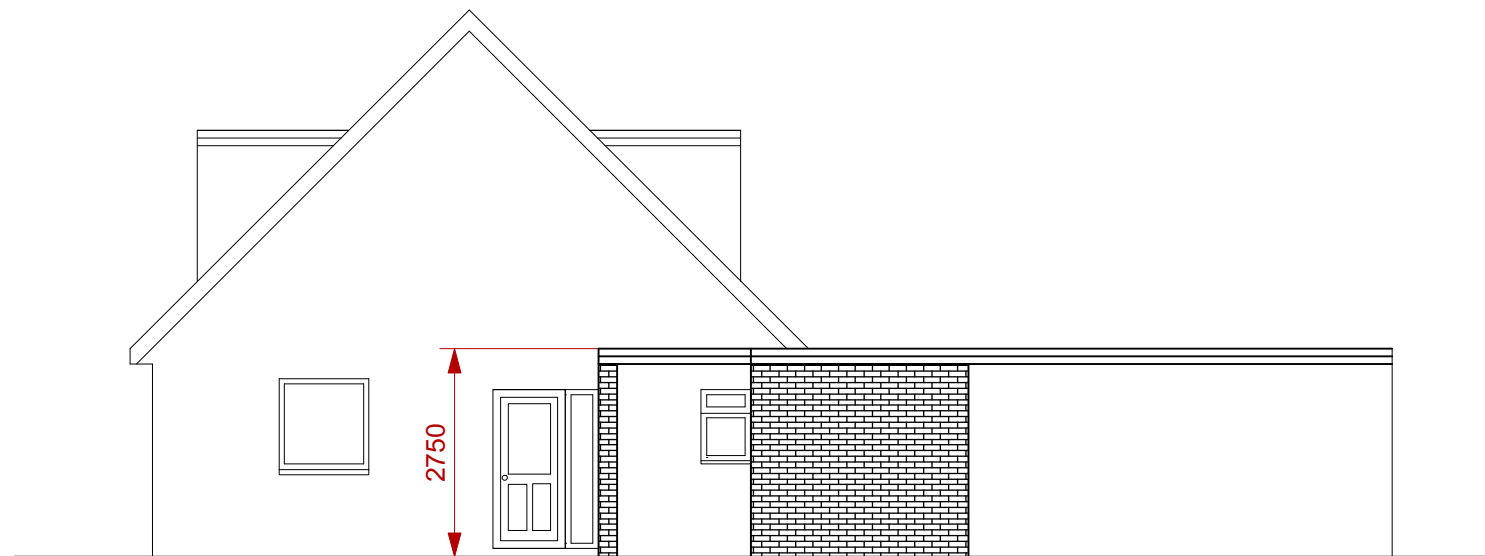

Proposed Side Elevation

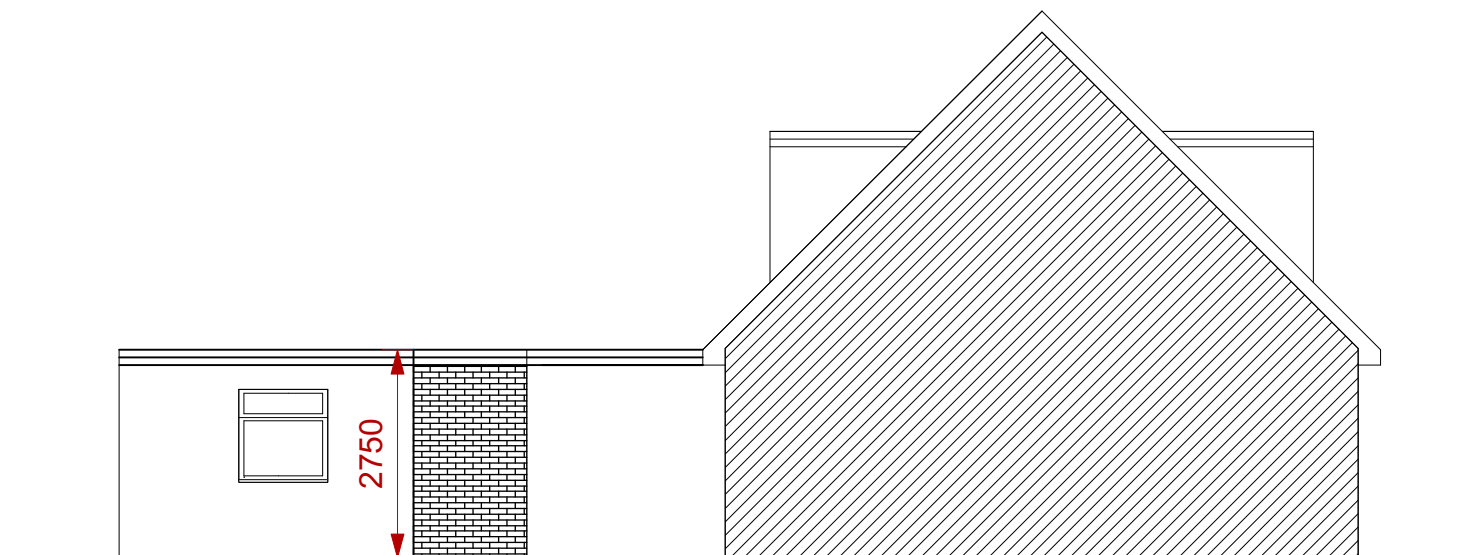

Proposed Side Elevation

SI Designs

Project

Proposed single storey side and rear extension at:
68 Kent Cres, LE18 4XX

Sheet number 3
Proposed Elevations

Scale 1:100

Please reply to:
Greenacre Drive
Leicester
LE5 6TE

Mobile: 07969919528
Email: sajjad@sidesigns.co.uk

All dimensions to be checked on site and not scaled off this drawing.