


Rear Elevation

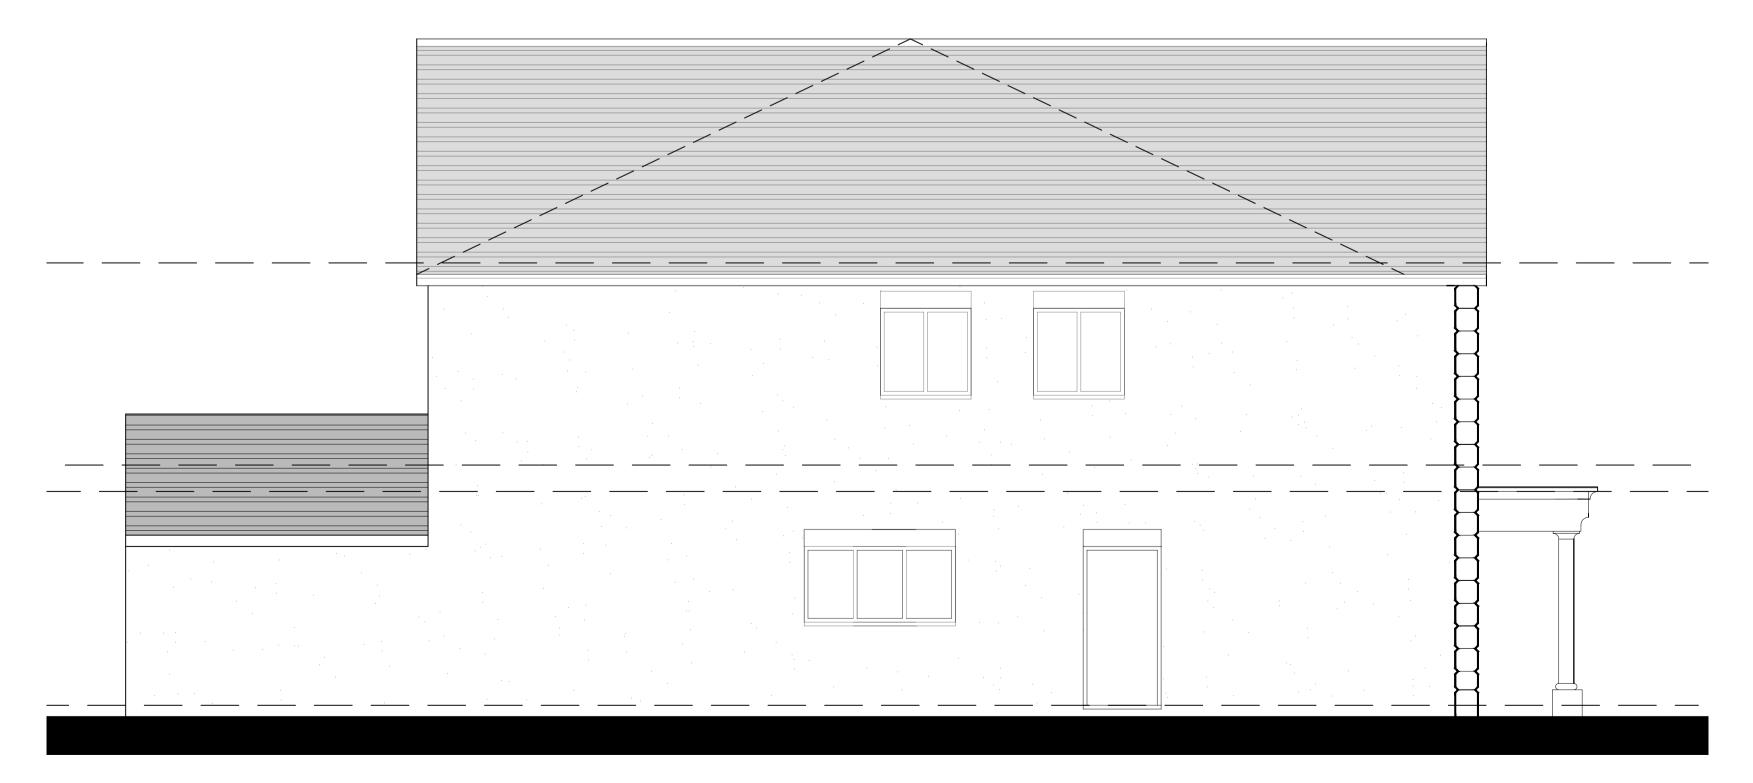

Side Elevation

Harborough Road Oadby

Plot 1 Elevations

Scale. 1:50 @ A1

Date. Nov 2023

Dwg No. 6012

Revision. A

Brook House Consulting



eicester E4 1HB

Tel:- 0116 2169415 E mail:- mail@brookhouseconsulting.com