

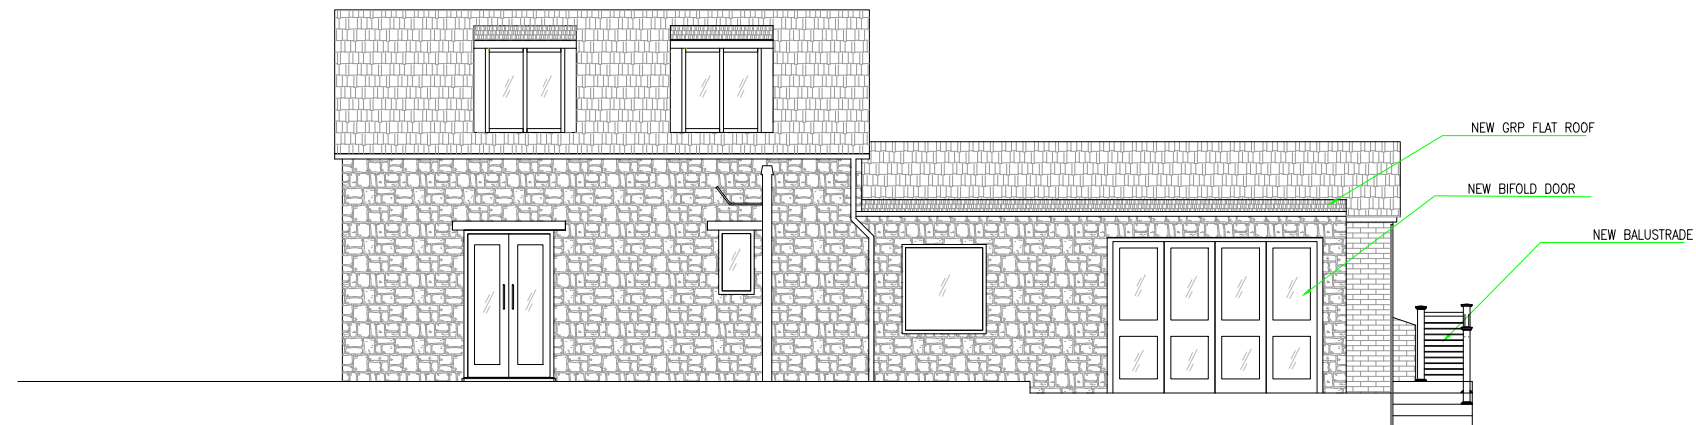



Proposed Front Elevation

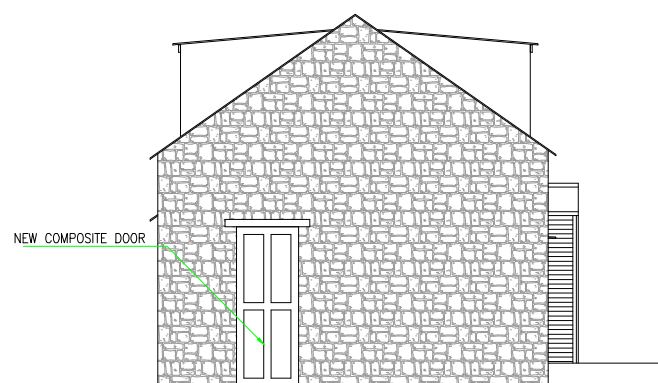

Proposed Side Elevation

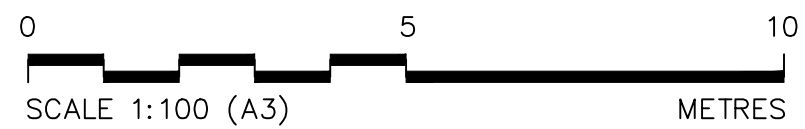

Proposed Rear Elevation

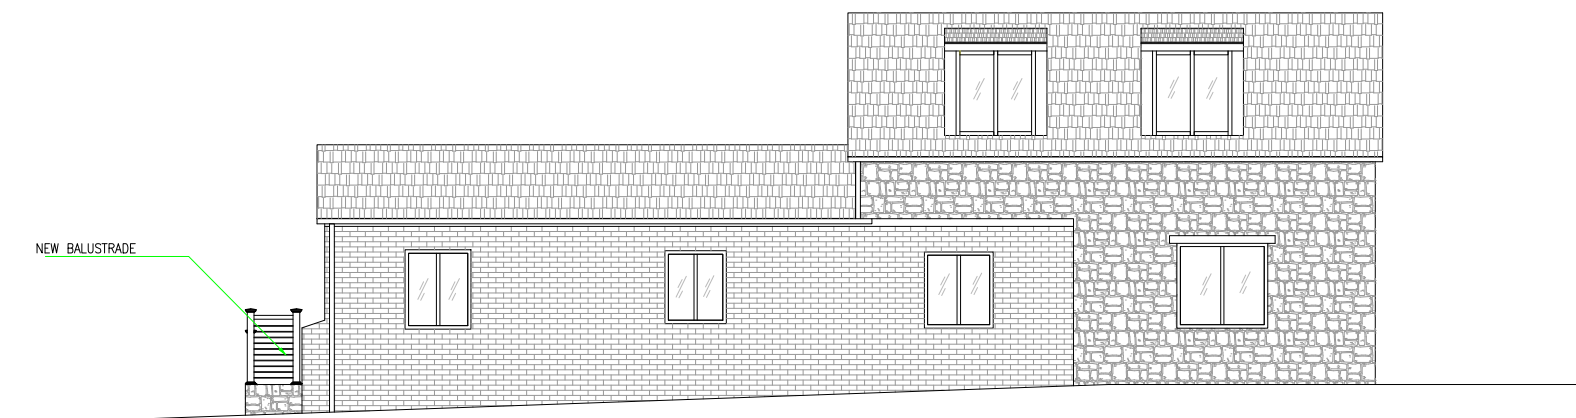

Proposed Side Elevation

ALL DIMS IN MILLIMETERS UNLESS NOTED OTHERWISE
DO NOT SCALE EXCEPT FOR PLANNING PURPOSES
IF IN DOUBT - ASK

THIS DRAWING IS CONFIDENTIAL AND IS THE
PROPERTY OF KEENAN PROJECT DESIGNS LTD
© COPYRIGHT

KEENAN
PROJECT
DESIGNS

KEENAN PROJECT DESIGNS

08002335787
INFO@KEENANPROJECTDESIGNS.COM
WWW.KEENANPROJECTDESIGN.COM

CLIENT: STEVE MERTON	DATE: 1/15/2024	DRAWN BY: UGWU KINGSLEY	SCALE: 1:100@A3 1:50@A1
ADDRESS: 2A GLEBE ROAD, NORTH LUFFENHAM, OAKHAM LE15 8JU	PROJECT LEAD AWWAL KAZEEM	DRAWING NO: 2270	REV H