

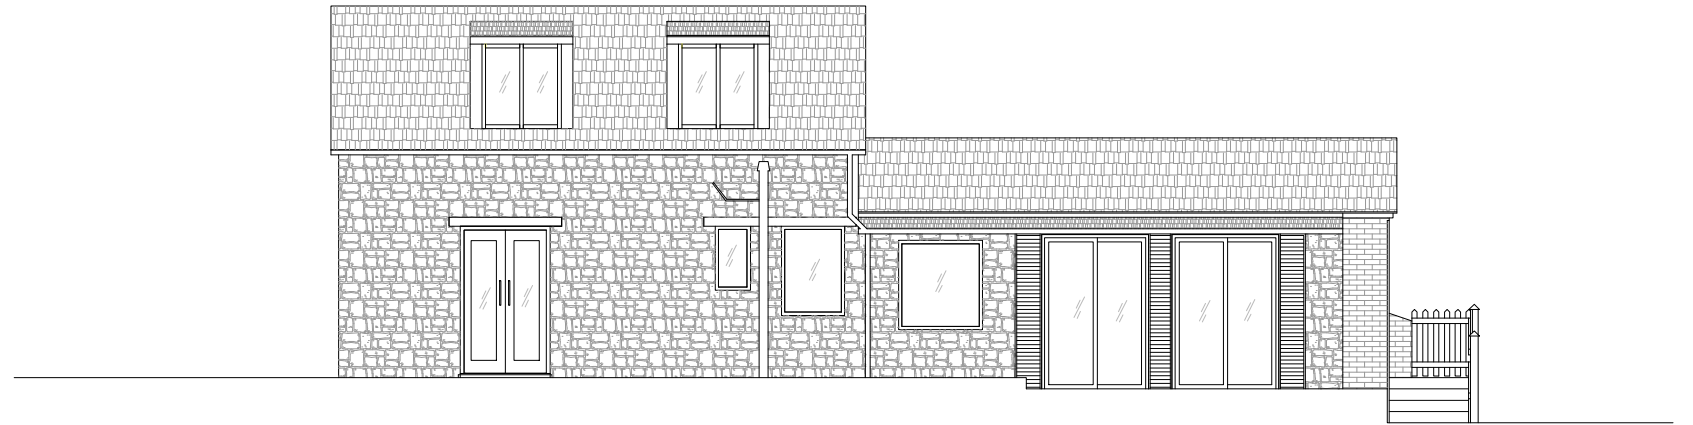



Existing Front Elevation

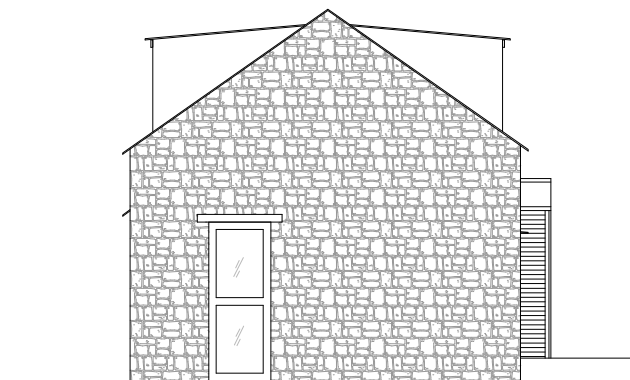

Existing Side Elevation

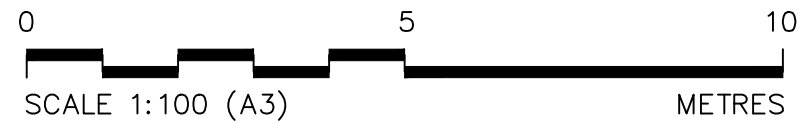

Existing Rear Elevation

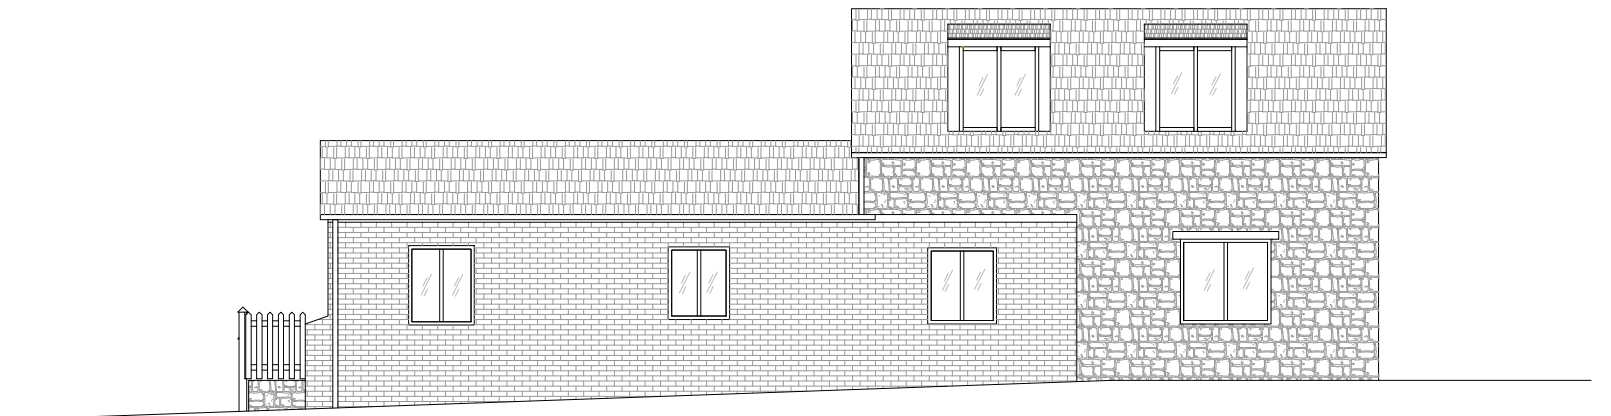

Existing Side Elevation

ALL DIMS IN MILLIMETERS UNLESS NOTED OTHERWISE
DO NOT SCALE EXCEPT FOR PLANNING PURPOSES
IF IN DOUBT - ASK

THIS DRAWING IS CONFIDENTIAL AND IS THE
PROPERTY OF KEENAN PROJECT DESIGNS LTD
© COPYRIGHT

KEENAN
PROJECT
DESIGNS

KEENAN PROJECT DESIGNS

08002335787
INFO@KEENANPROJECTDESIGNS.COM
WWW.KEENANPROJECTDESIGN.COM

CLIENT:

STEVE MERTON

DATE:

1/15/2024

DRAWN BY:

UGWU KINGSLEY

SCALE:
1:100@A3
1:50@A1

ADDRESS:

2A GLEBE ROAD, NORTH
LUFFENHAM, OAKHAM LE15
8JU

PROJECT LEAD

AWWAL KAZEEM

DRAWING NO:

2270

REV

H