




Proposed Front Elevation

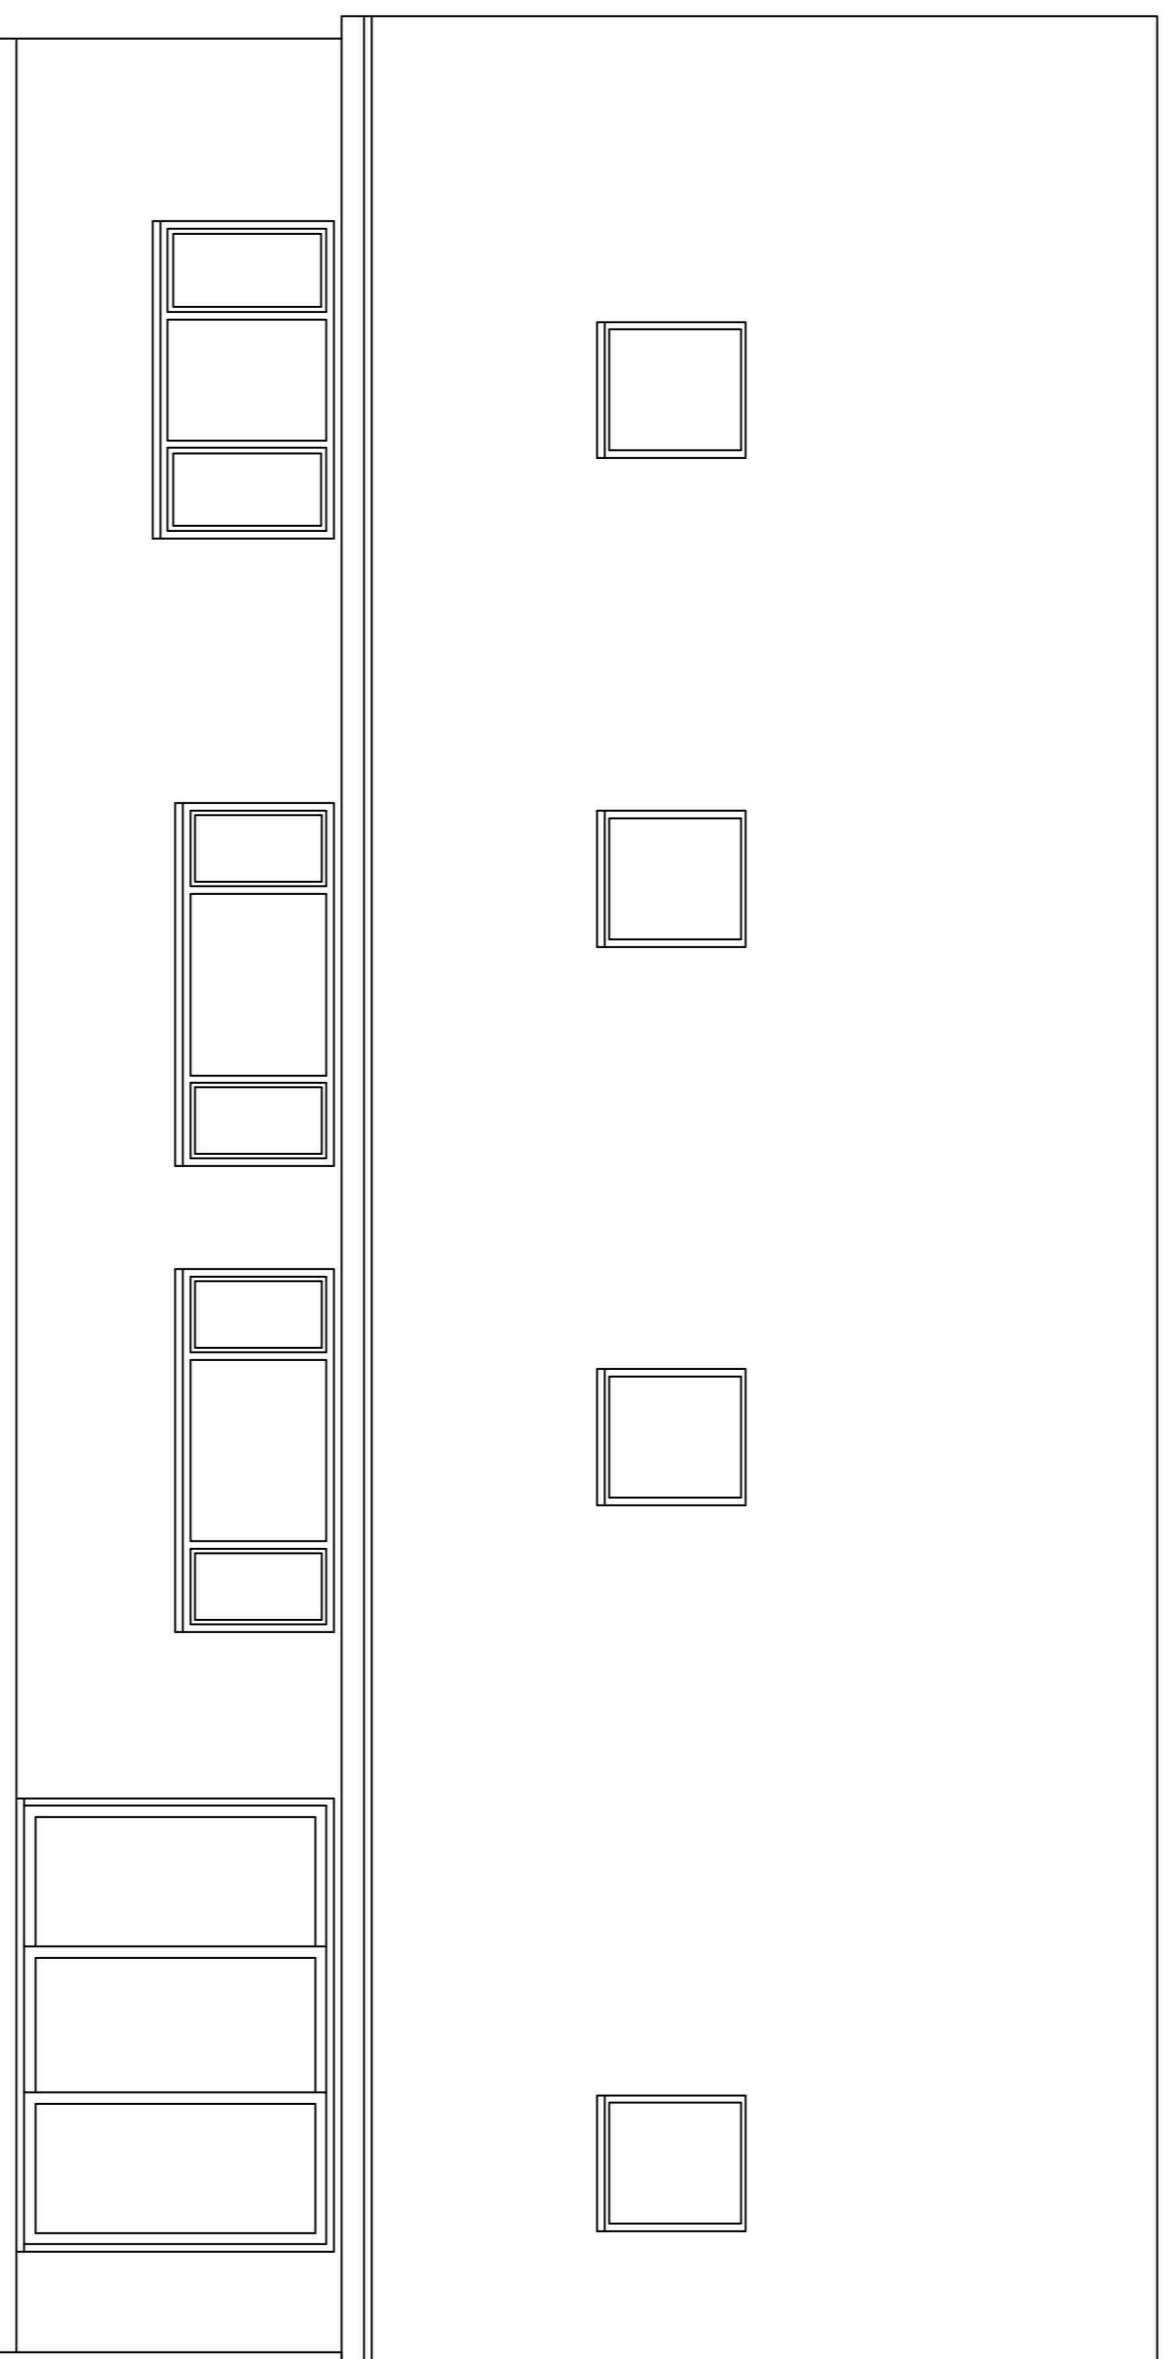


Proposed Rear Elevation

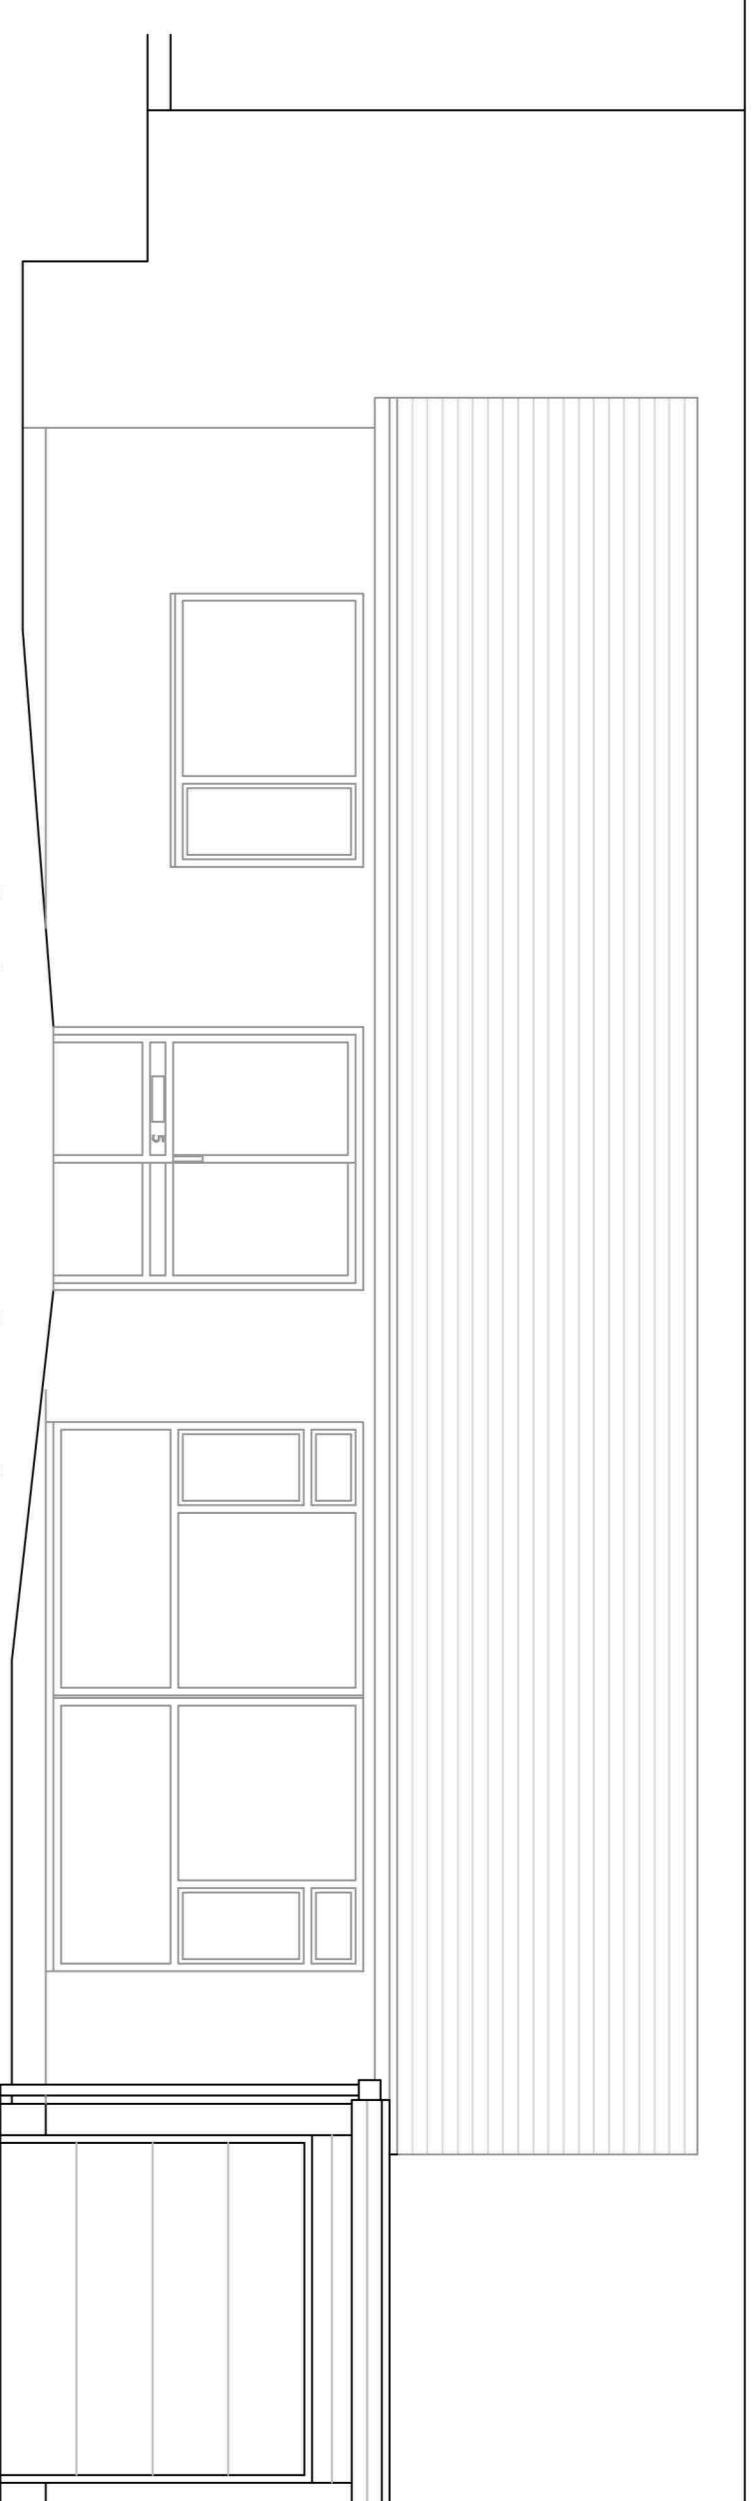


Existing Front Elevation

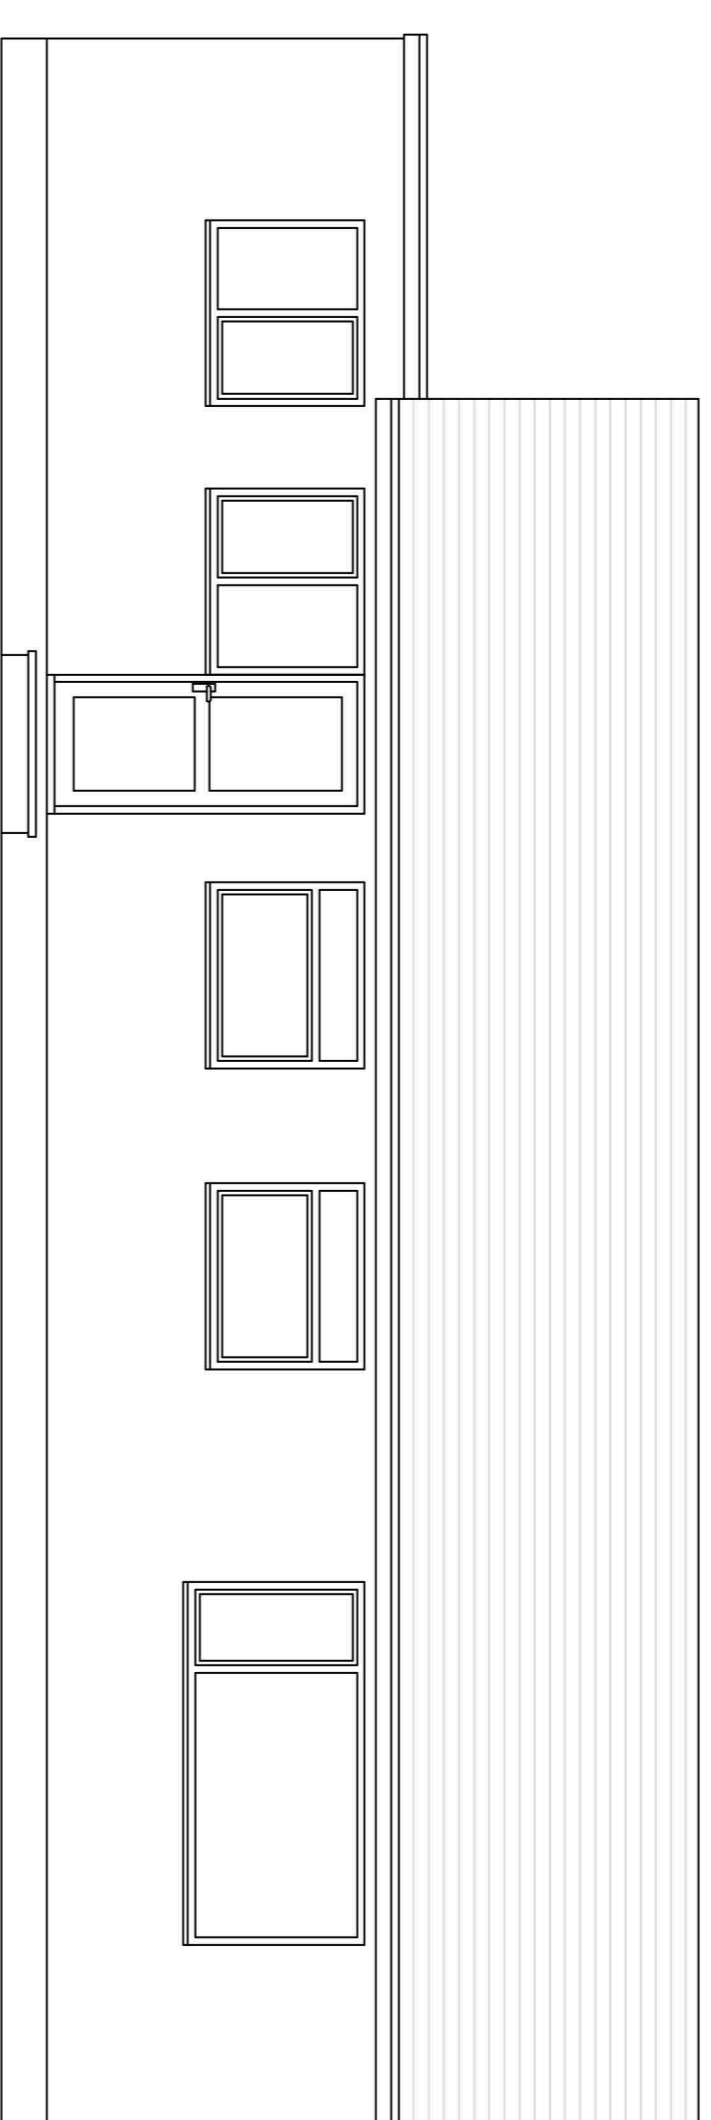


Existing Rear Elevation

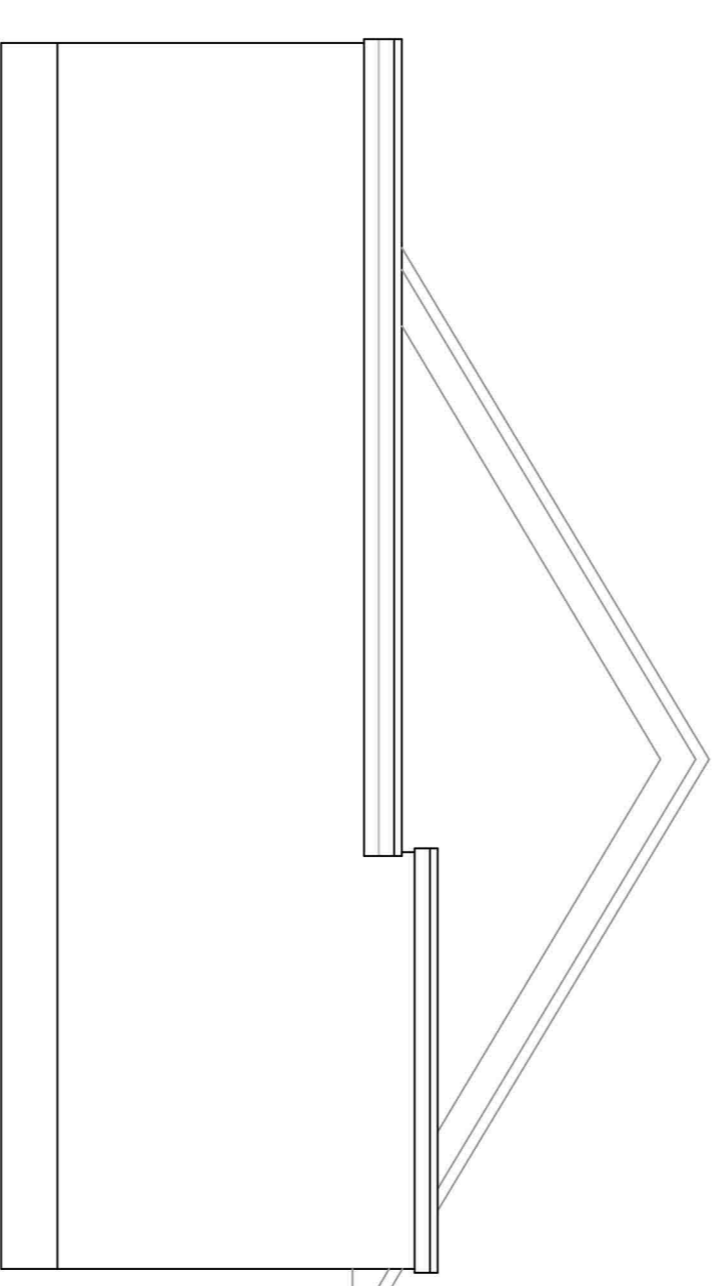

Existing Side Elevation

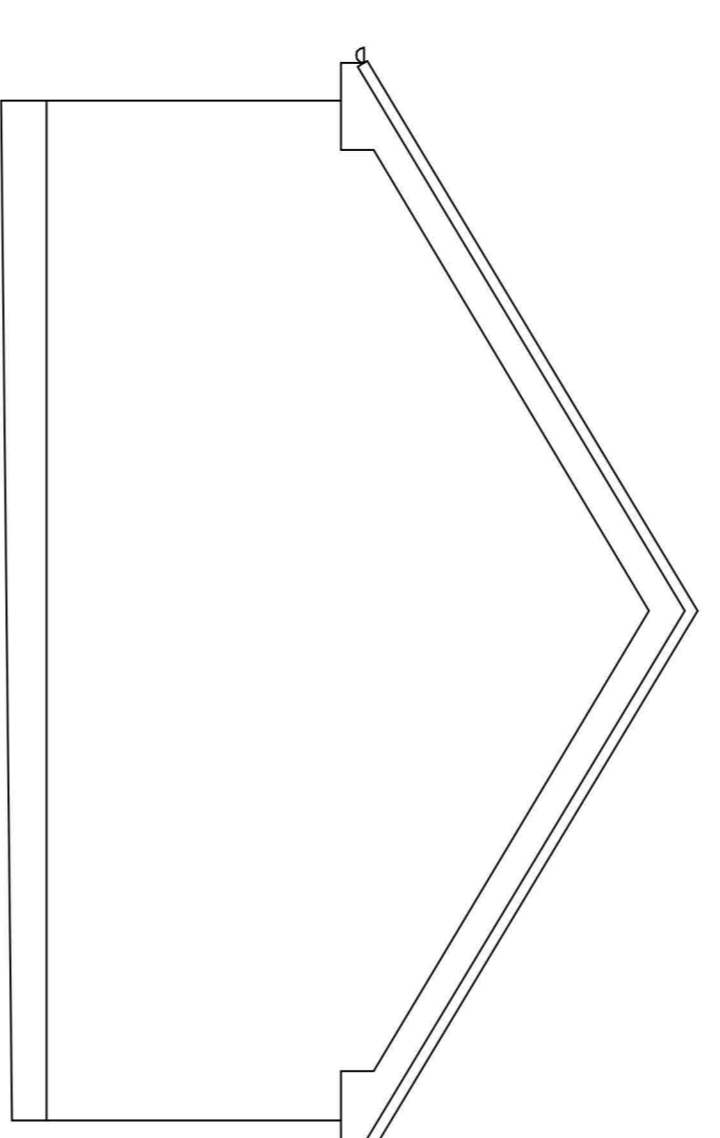

Existing Side Elevation

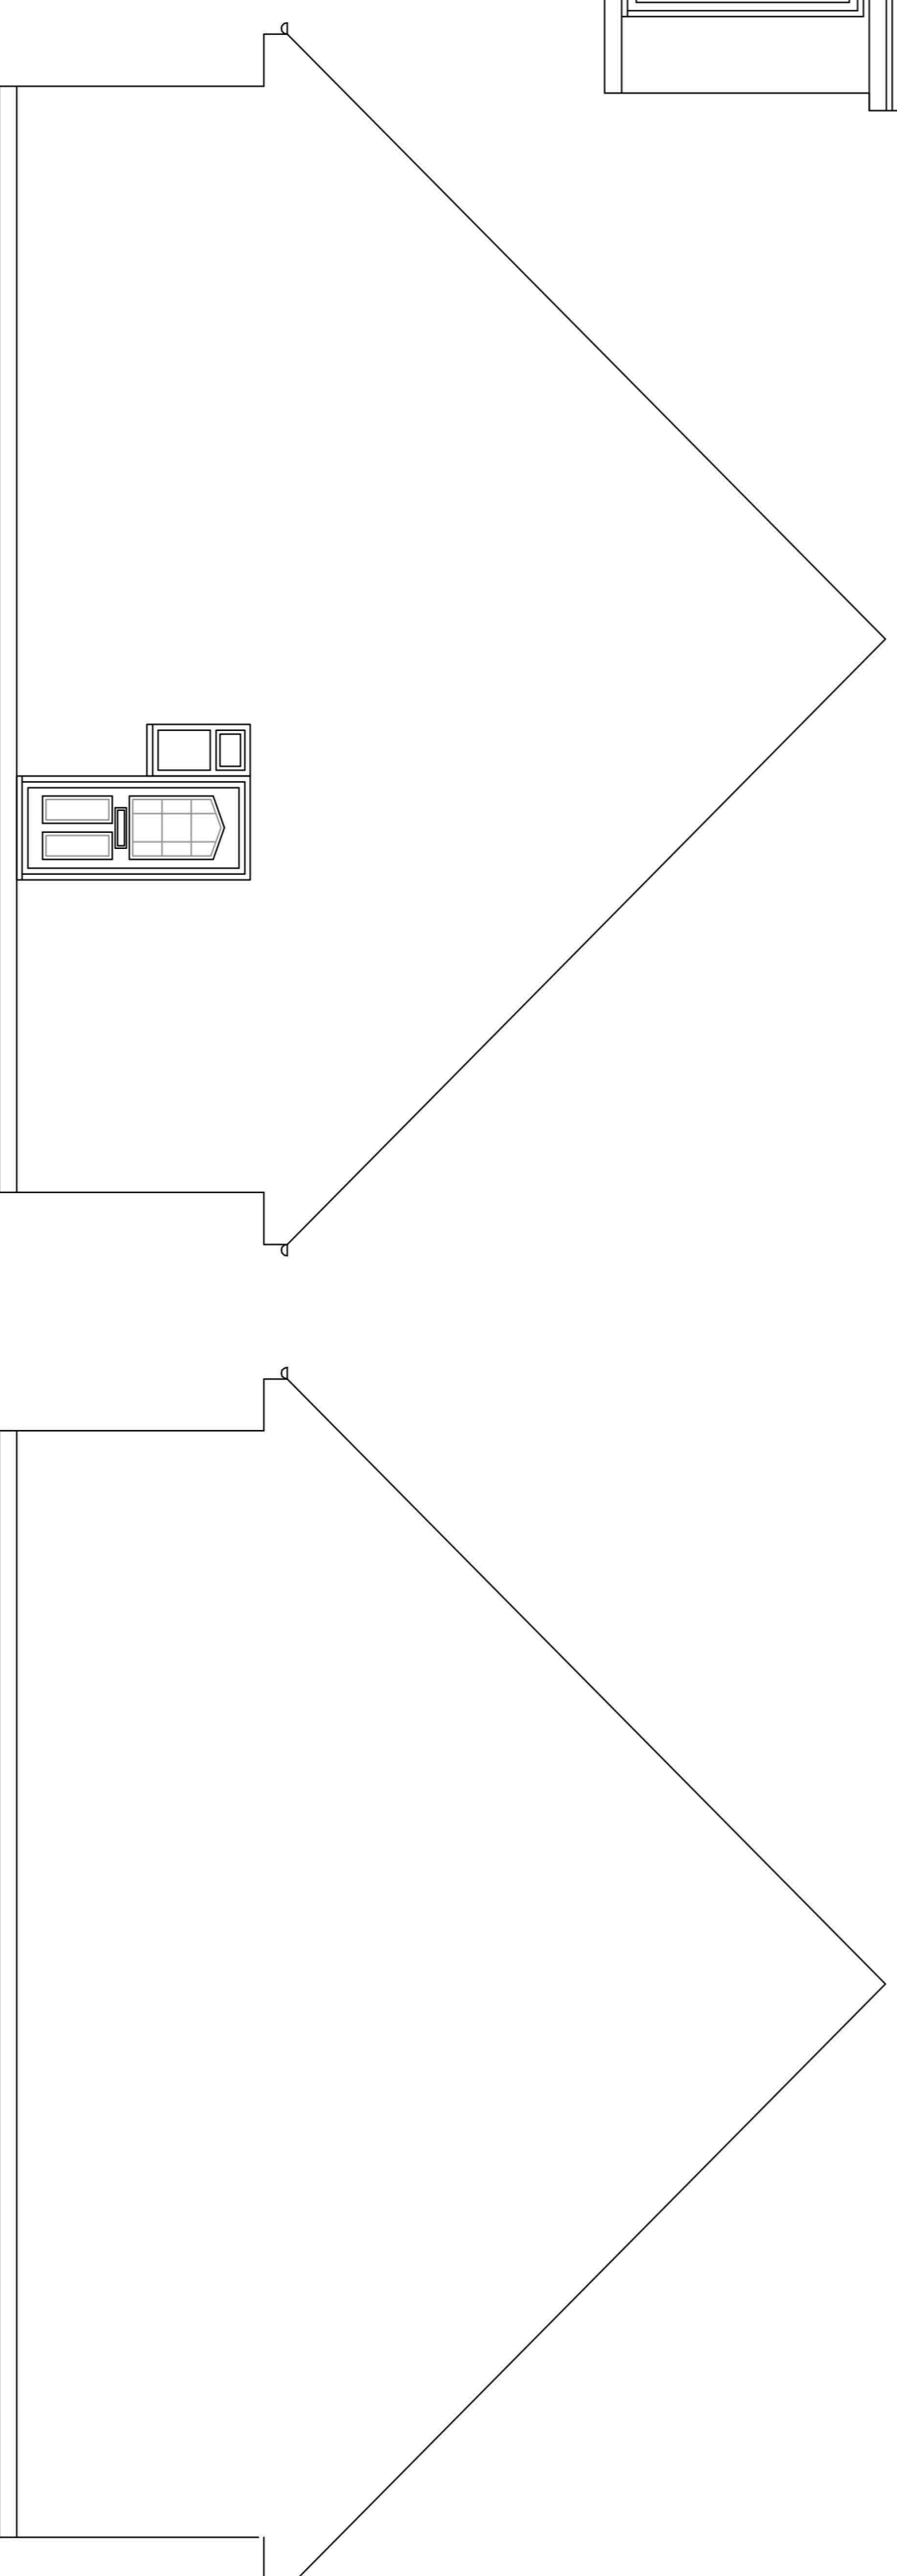

Proposed Side Elevation

Proposed Side Elevation

Mountford

Scale 1:20

0

1

2

Scale 1:50

0

1

2

3

4

5

0

1

2

3

4

5

6

7

8

9

10

0

1

2

3