


Existing Side Elevation



Existing Front Elevation




Existing Front Elevation

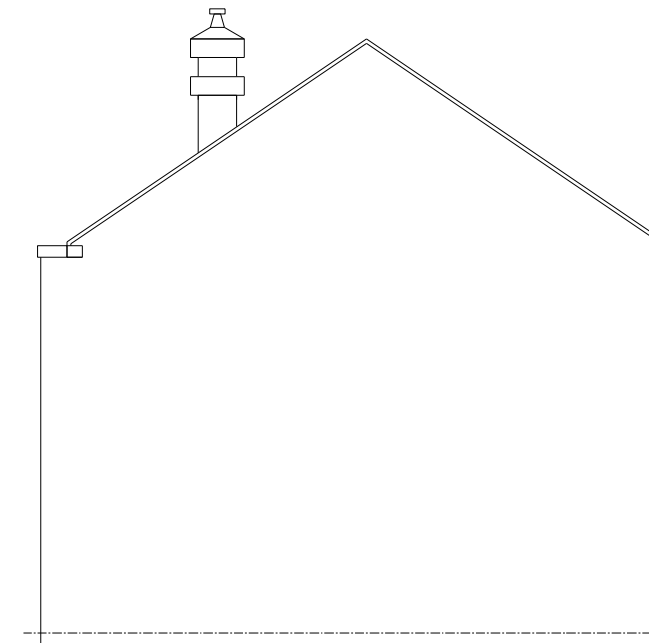

Existing Side Elevation

1:100

 

REV A 2023-12-20 AS REQUESTED BY PLANNING OFFICER

date	rev.	revision/author/checker	rev.
purpose of issue PLANNING			
project 184 Walsall Road, West Bromwich B71 3LH			
drawing EXISTING PLAN & ELEVATIONS			
drawing no. 2023-202-002			rev.
drawn GS	checked		
scale 1:100@A3	date 20.12.2023		