



Proposed Side Elevation



Proposed Front Elevation

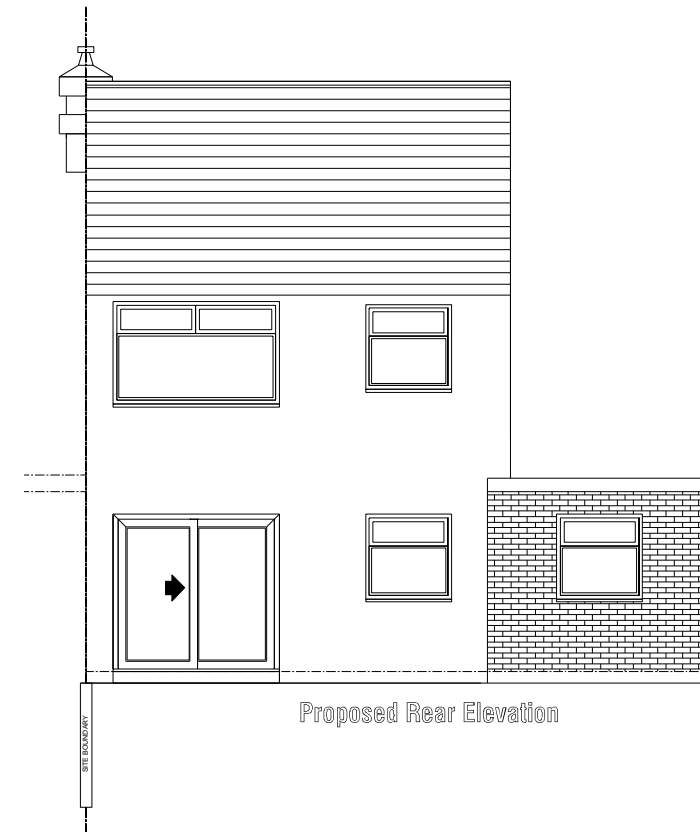

Proposed Rear Elevation

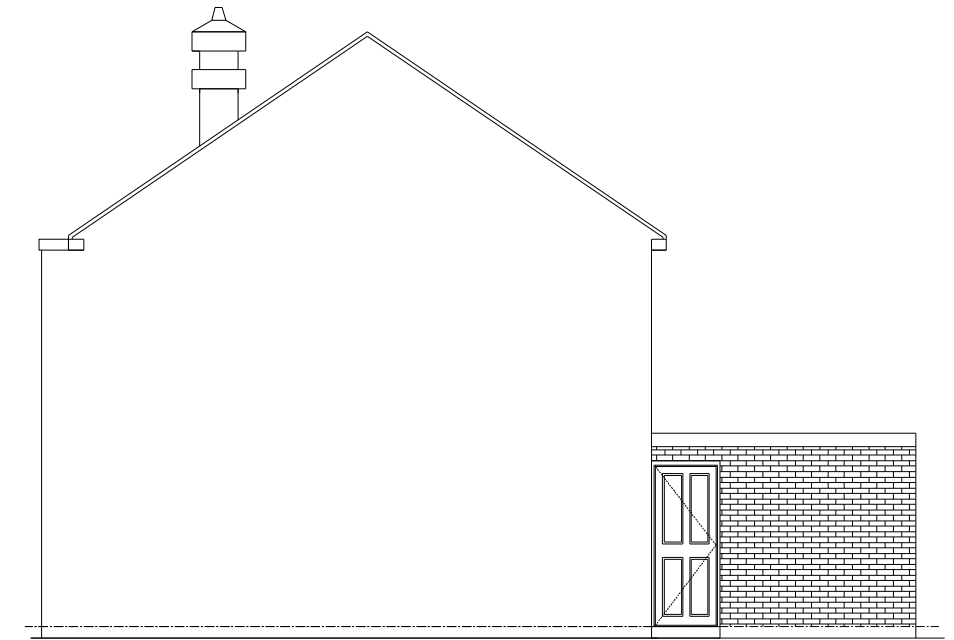

Proposed Side Elevation



REV A 2023-12-20 AS REQUESTED BY PLANNING OFFICER

date	rev.	revision/author/checker
purpose of issue PLANNING		
project 184 Walsall Road, West Bromwich B71 3LH		
drawing PROPOSED PLAN & ELEVATIONS		
drawing no. 2023-202-003	rev.	
drawn GS	checked	
scale 1:100@A3	date 20.12.2023	