

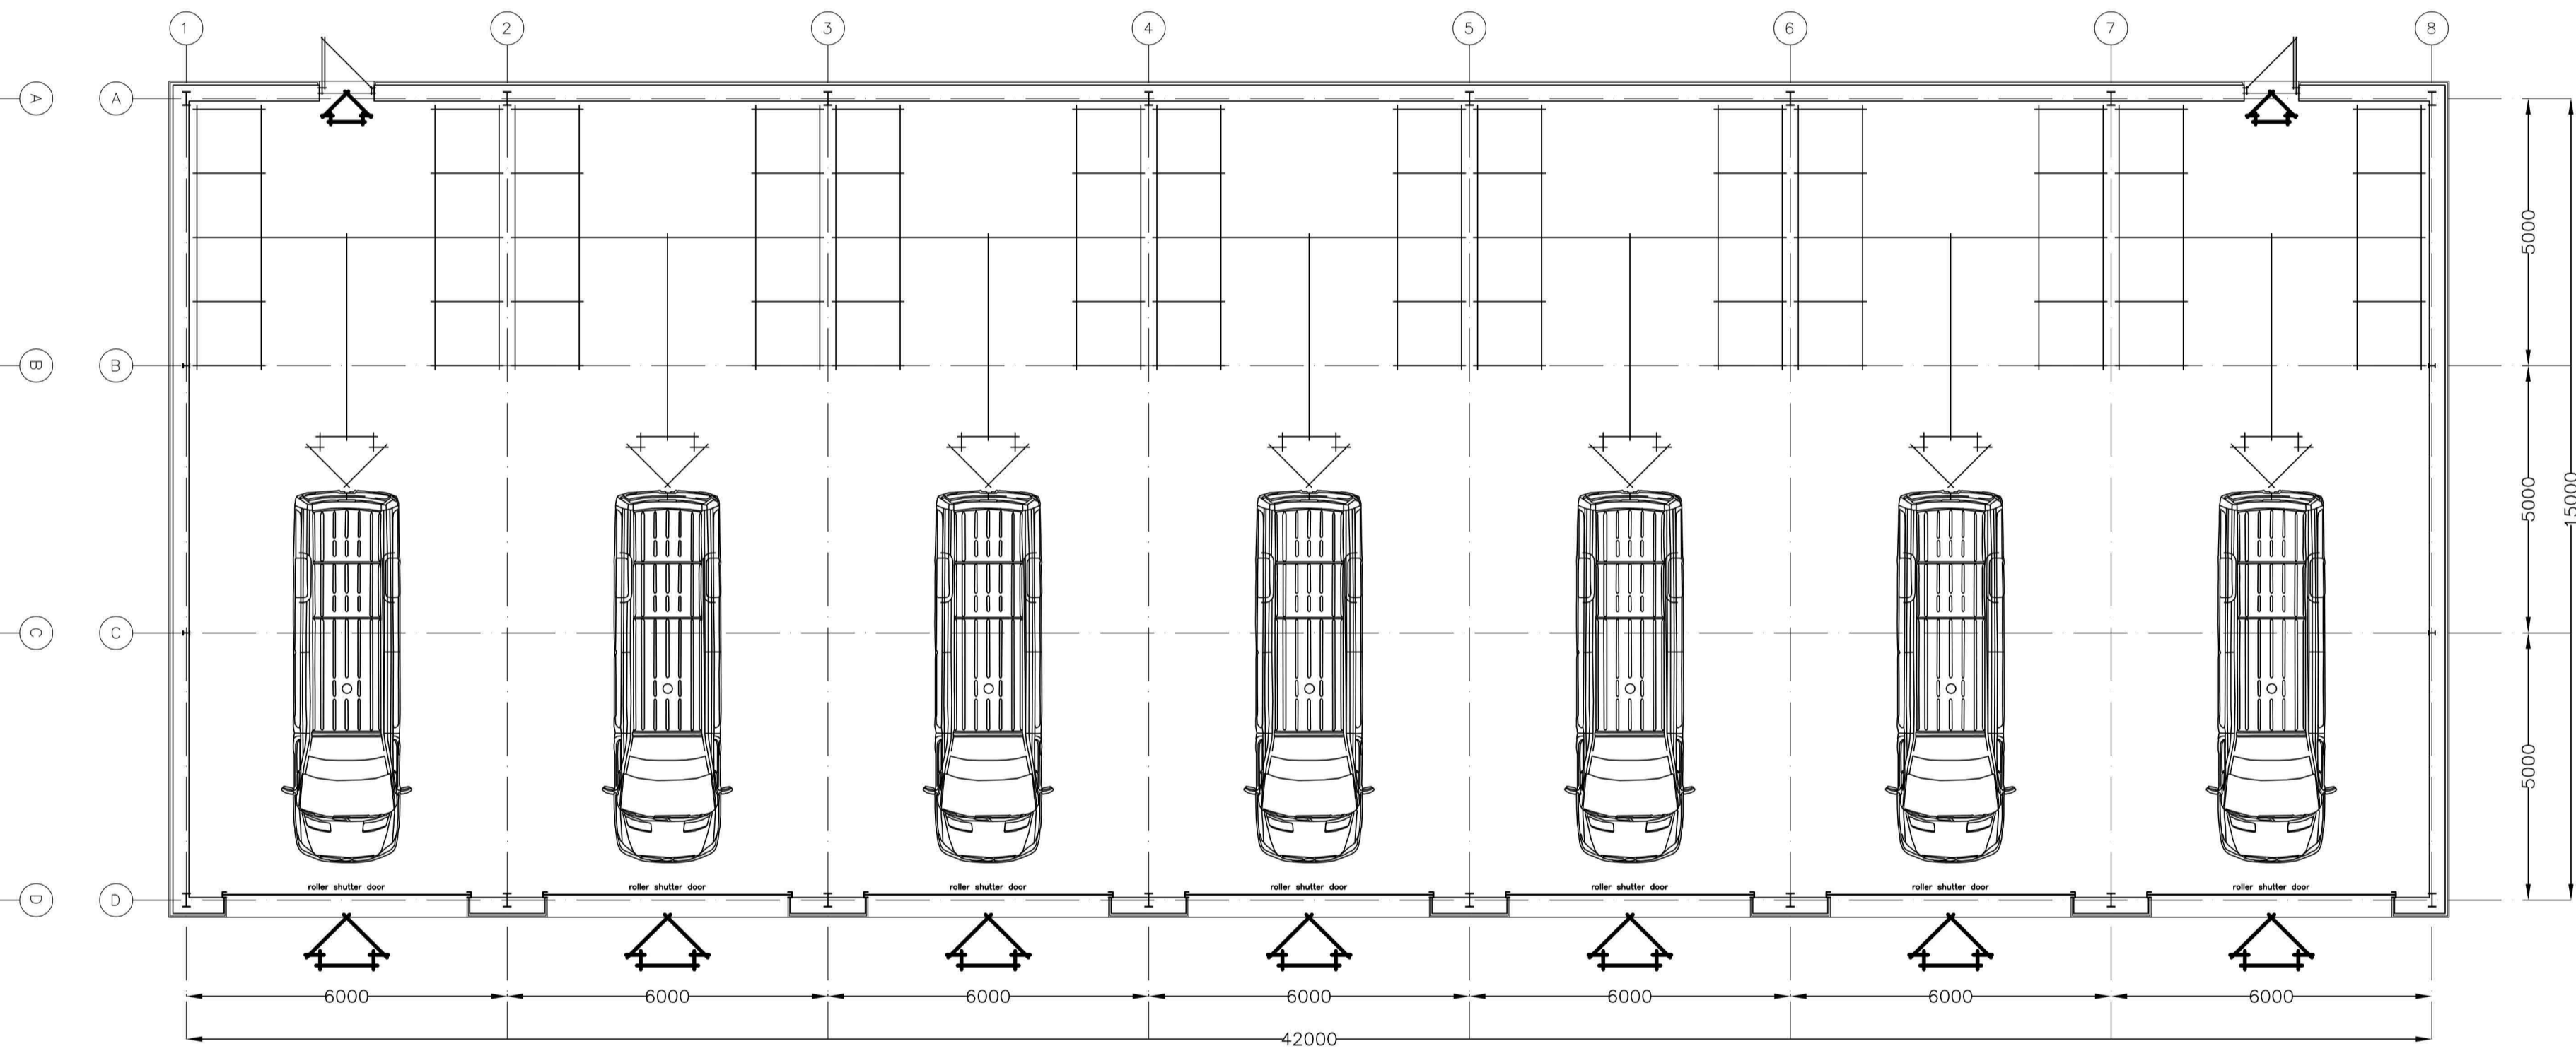


proposed left side elevation

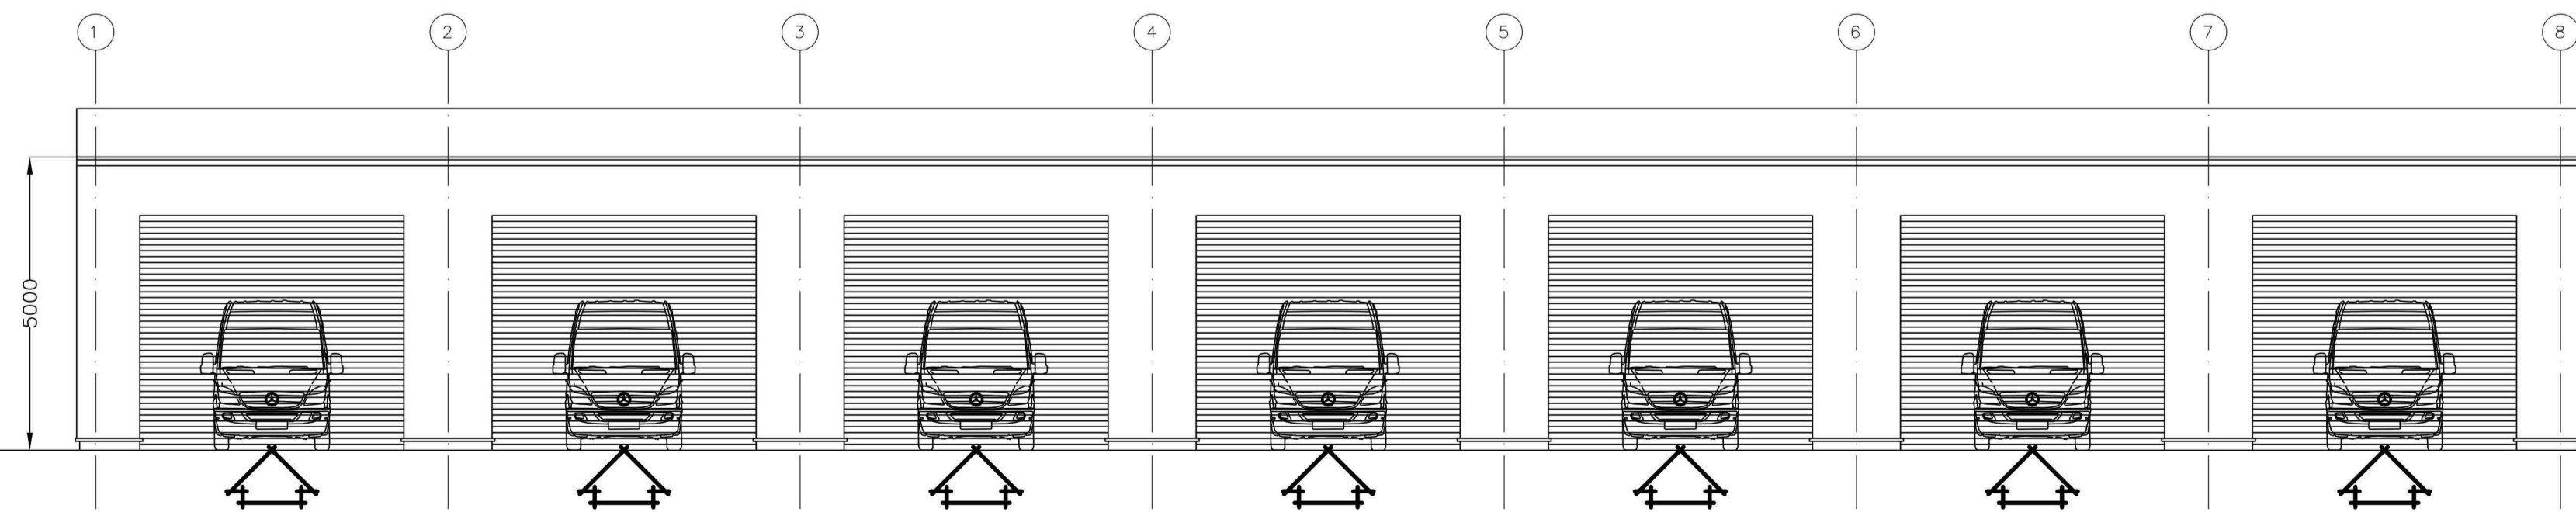


proposed floor plan

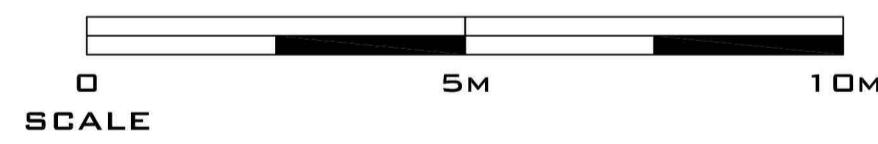

proposed front elevation

proposed rear elevation

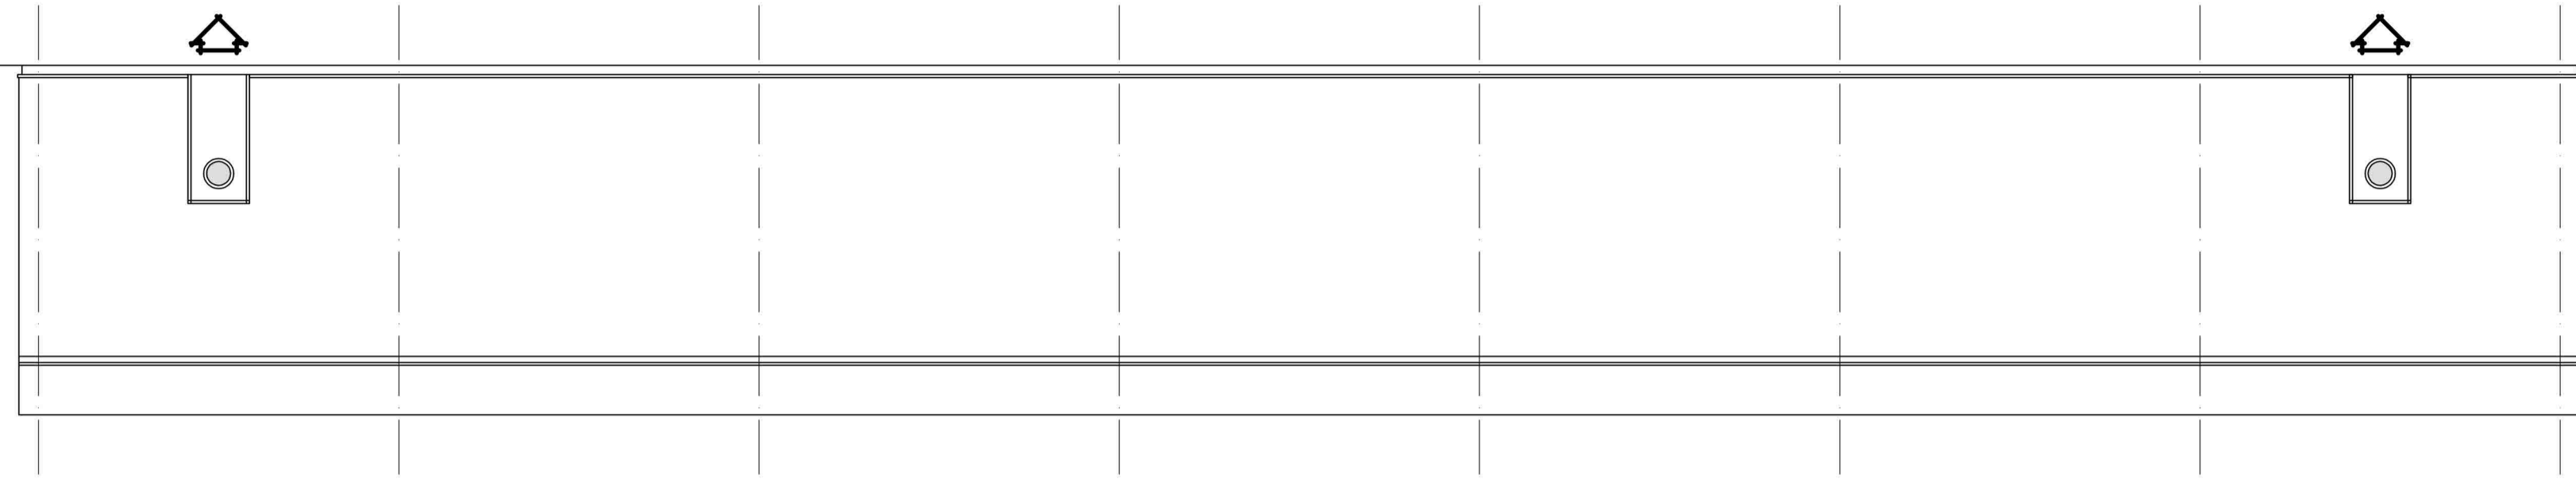

proposed right side elevation

REVISIONS

--	--	--



CLIENT: [REDACTED]

PROJECT:
PARCEL LOADING BAYS
BRANDON WAY
WEST BROMWICH

DRAWING TITLE:
PROPOSED PLAN &
ELEVATIONS

PLANNING DRAWING

SCALE 1:100@A1	CHECKED
DATE DEC.2023	DRAWN BY SM

DWG. NO 1321	01	REV. -
-----------------	----	-----------