



Drainage site plan 1:200

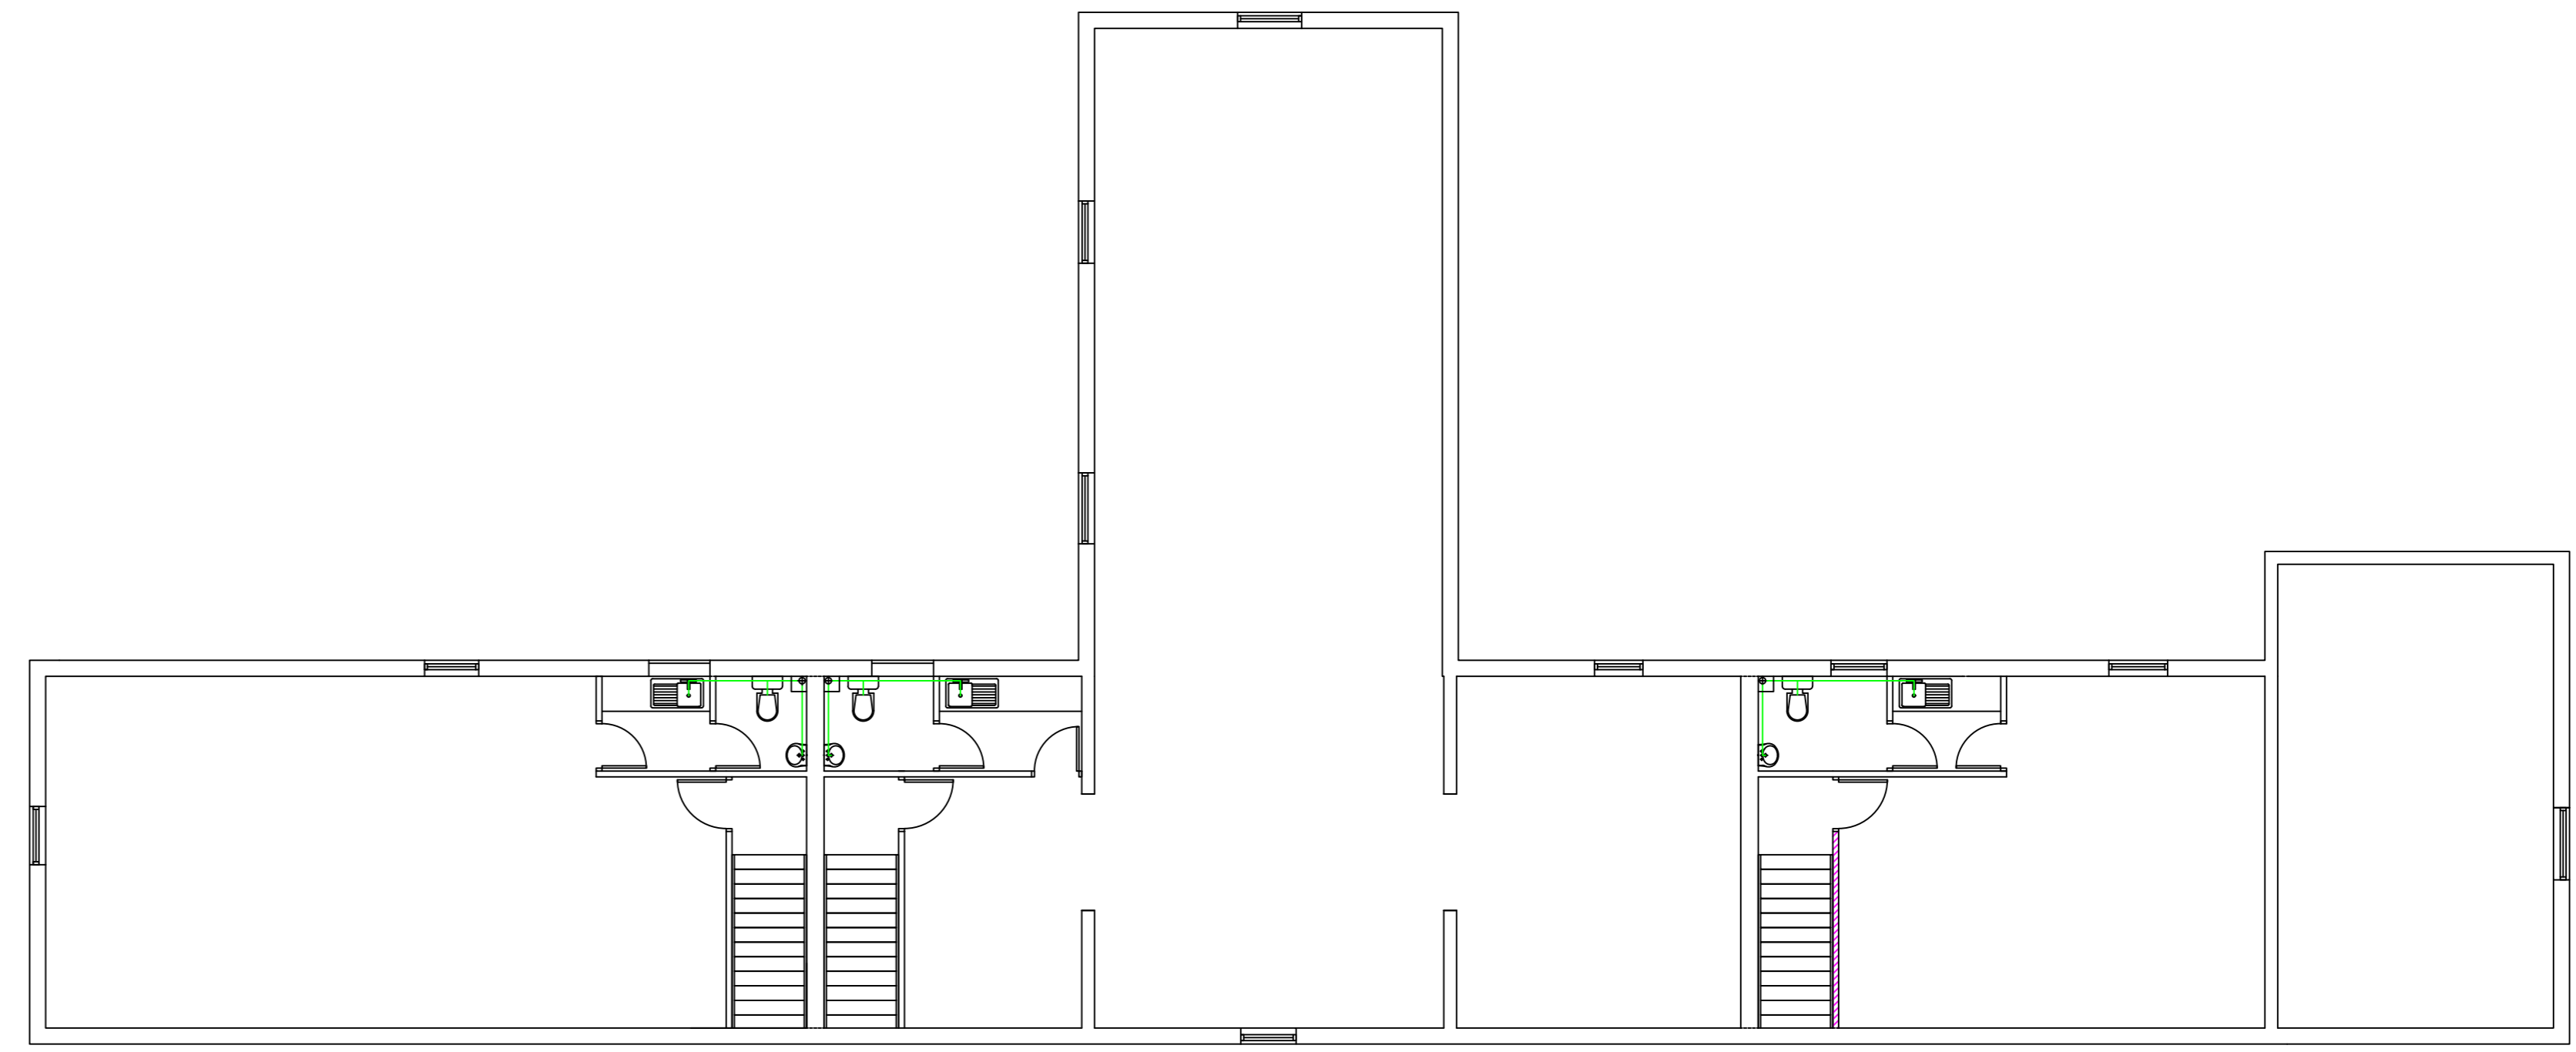

First Floor

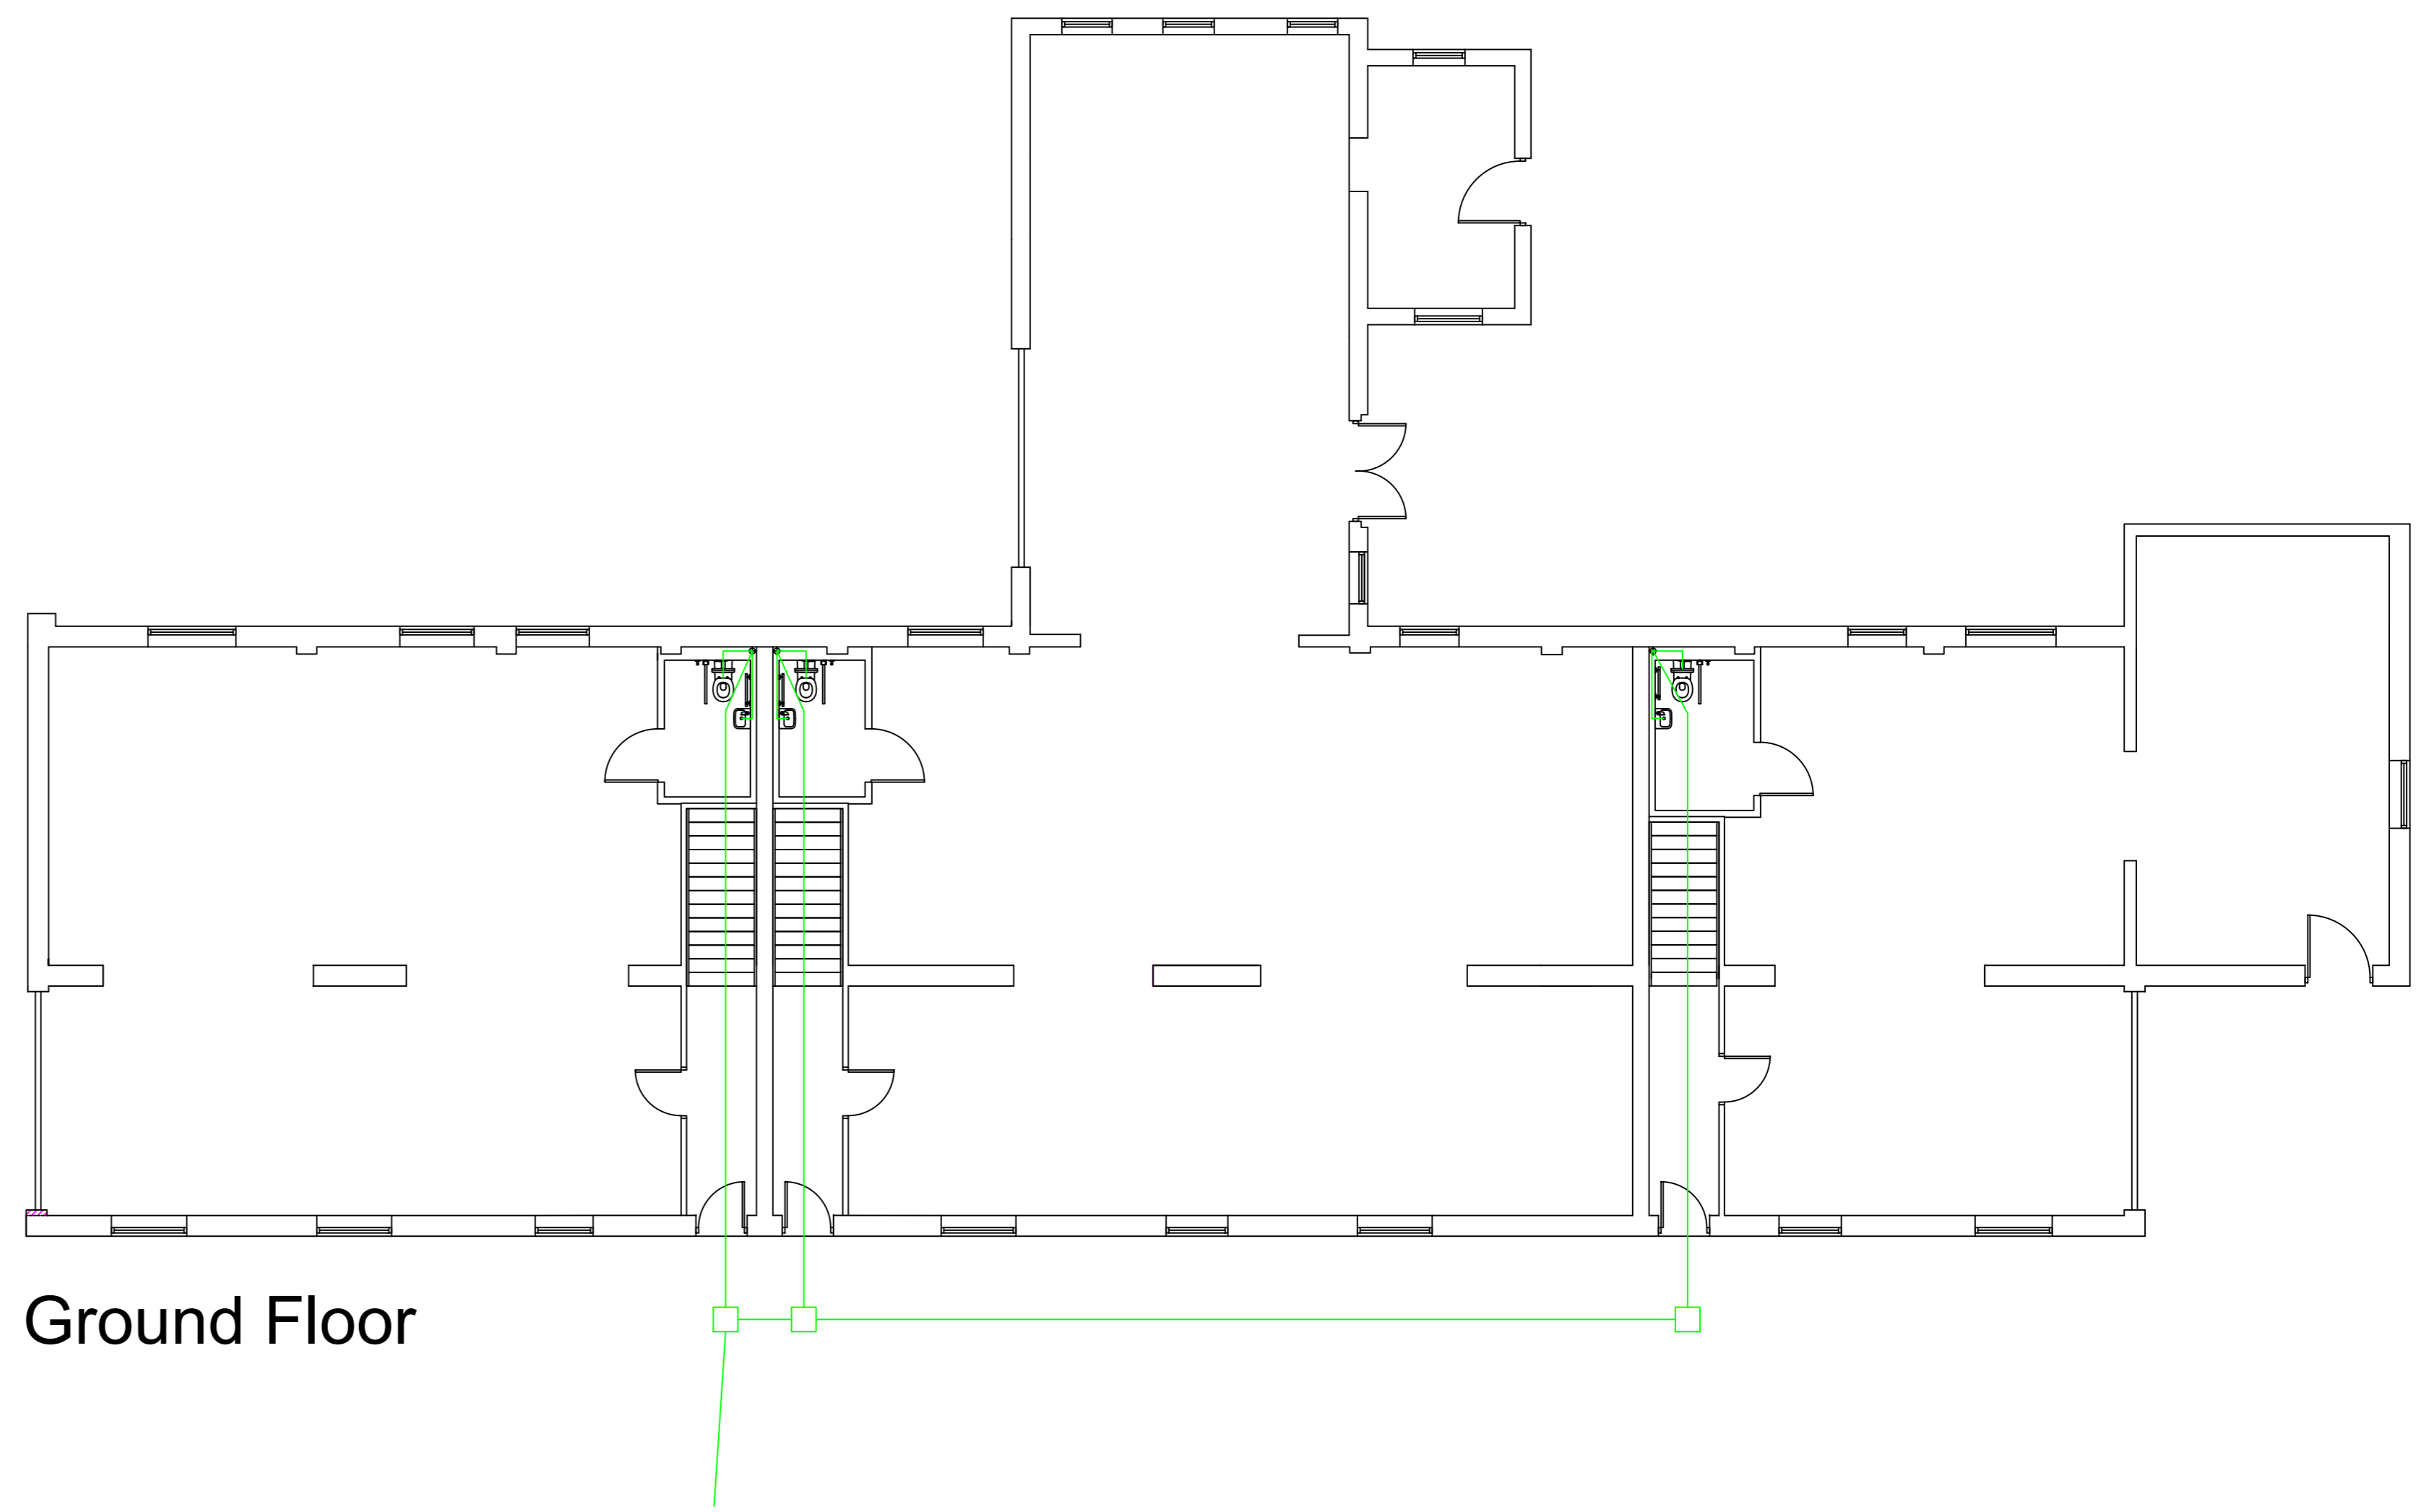

Ground Floor

Drainage floor plans 1:100

Rev.	Date	Revision Details
A	04.01.2024	Connect partial home building into system

FISHER GERMAN
 Fisher German LLP, 4 Vicars Lane
 Chester, Cheshire, CH1 1JQ
 Fax: 01244 315954 Tel: 01244 409660

Client: **DMFH FOUNDATION**
 Project: **BROOK HOUSE FARM BOSTOCK**
 Title: **Drainage plan**

Scale: **1:200/100 @ A0**
 Date: **FEBRUARY 2021**
 Drawn: **AB** Checked: **-**
 Dwg No: **128684 - 05**

THIS DRAWING IS PROTECTED BY COPYRIGHT. IT MAY NOT BE REPRODUCED IN ANY FORM OR BY ANY MEANS OR BY ANY INFORMATION STORAGE AND RETRIEVAL SYSTEMS WITHOUT THE WRITTEN PERMISSION OF FISHER GERMAN LLP. FISHER GERMAN LLP IS A LIMITED LIABILITY PARTNERSHIP REGISTERED IN ENGLAND AND WALES. REGISTERED NUMBER 0637954. REPRODUCED USING PROPOSED BUREAU DATA. DESIGN COPYRIGHT. ALL RIGHTS RESERVED. LICENCE NUMBER: 1000207