




North Elevation

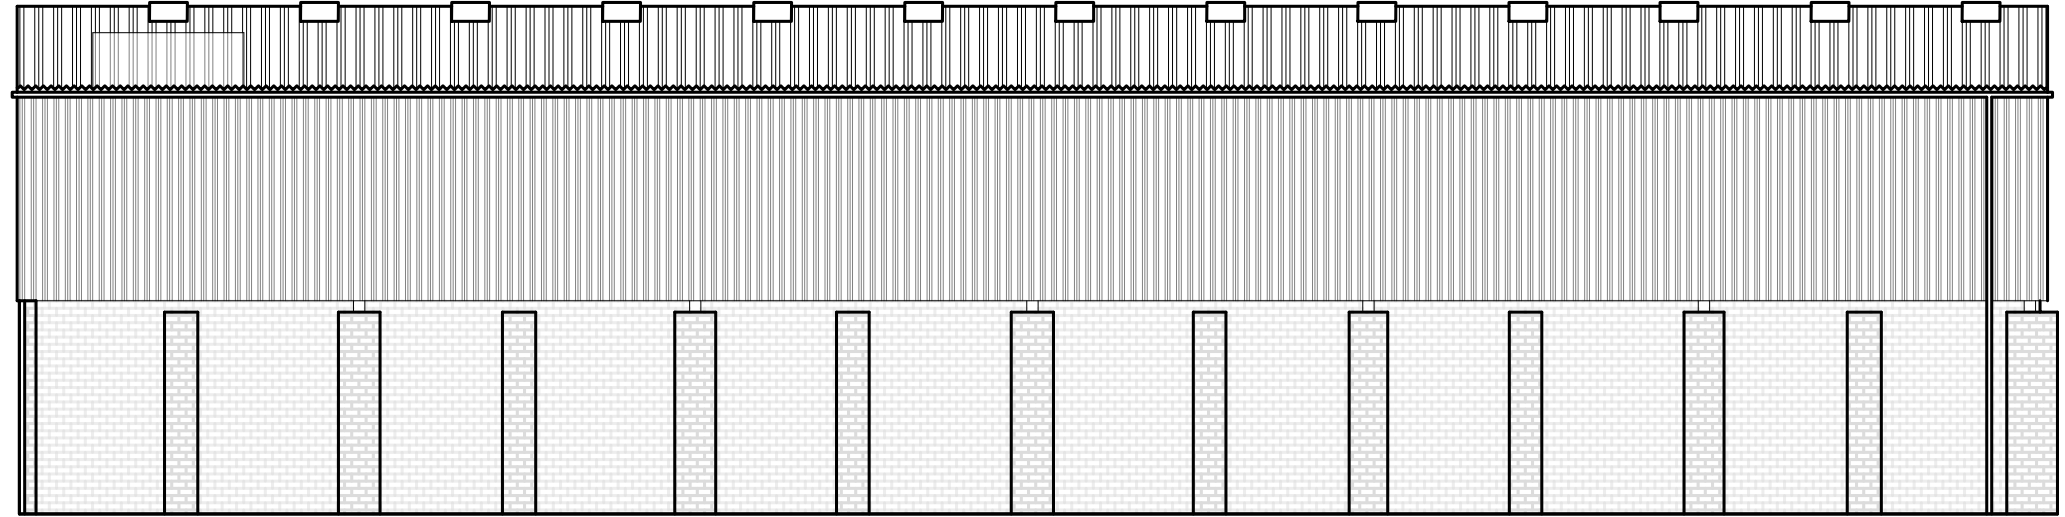


West Elevation

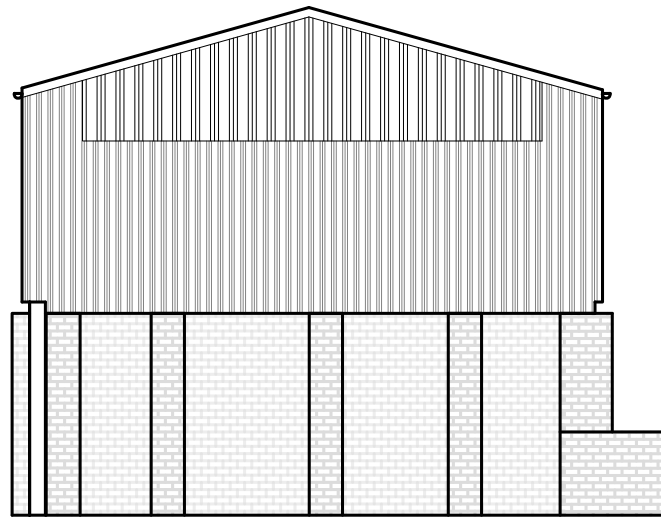

South Elevation

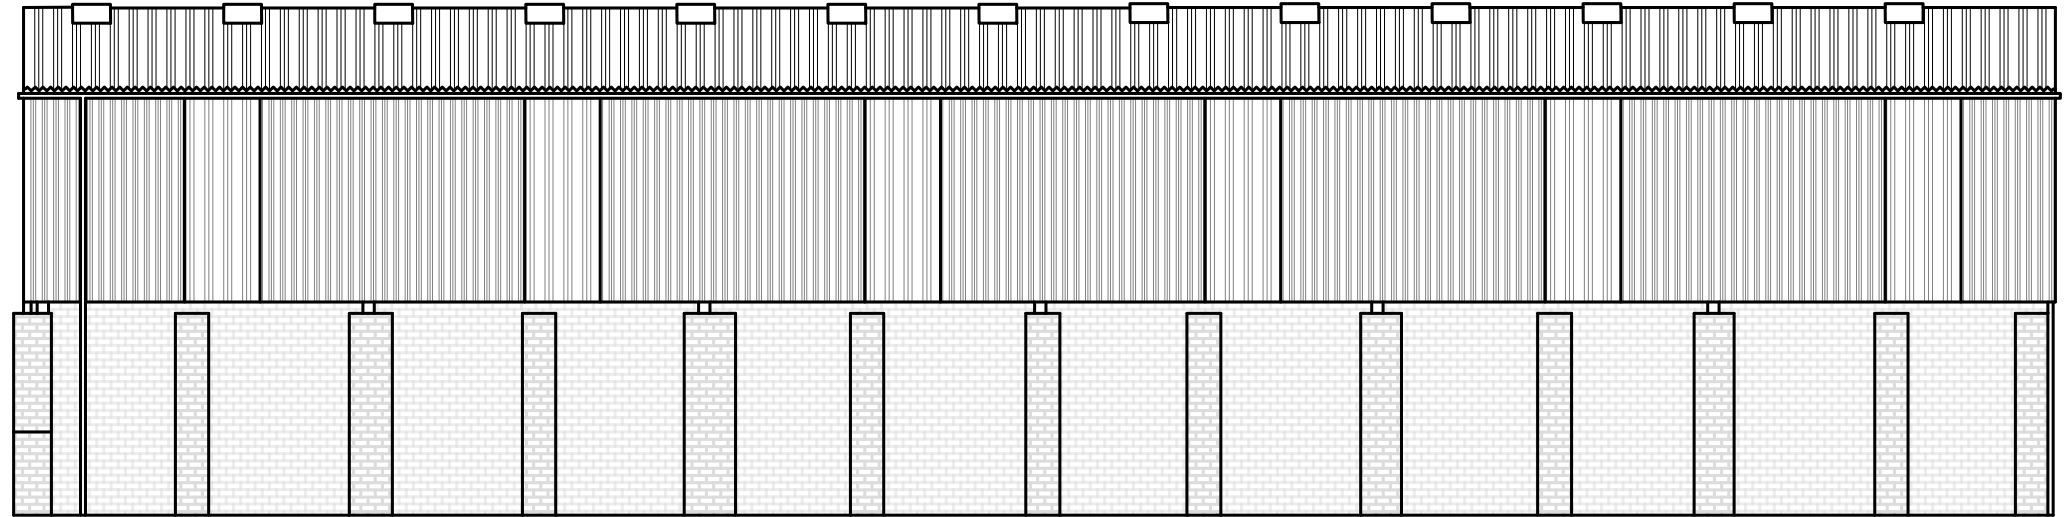

East Elevation

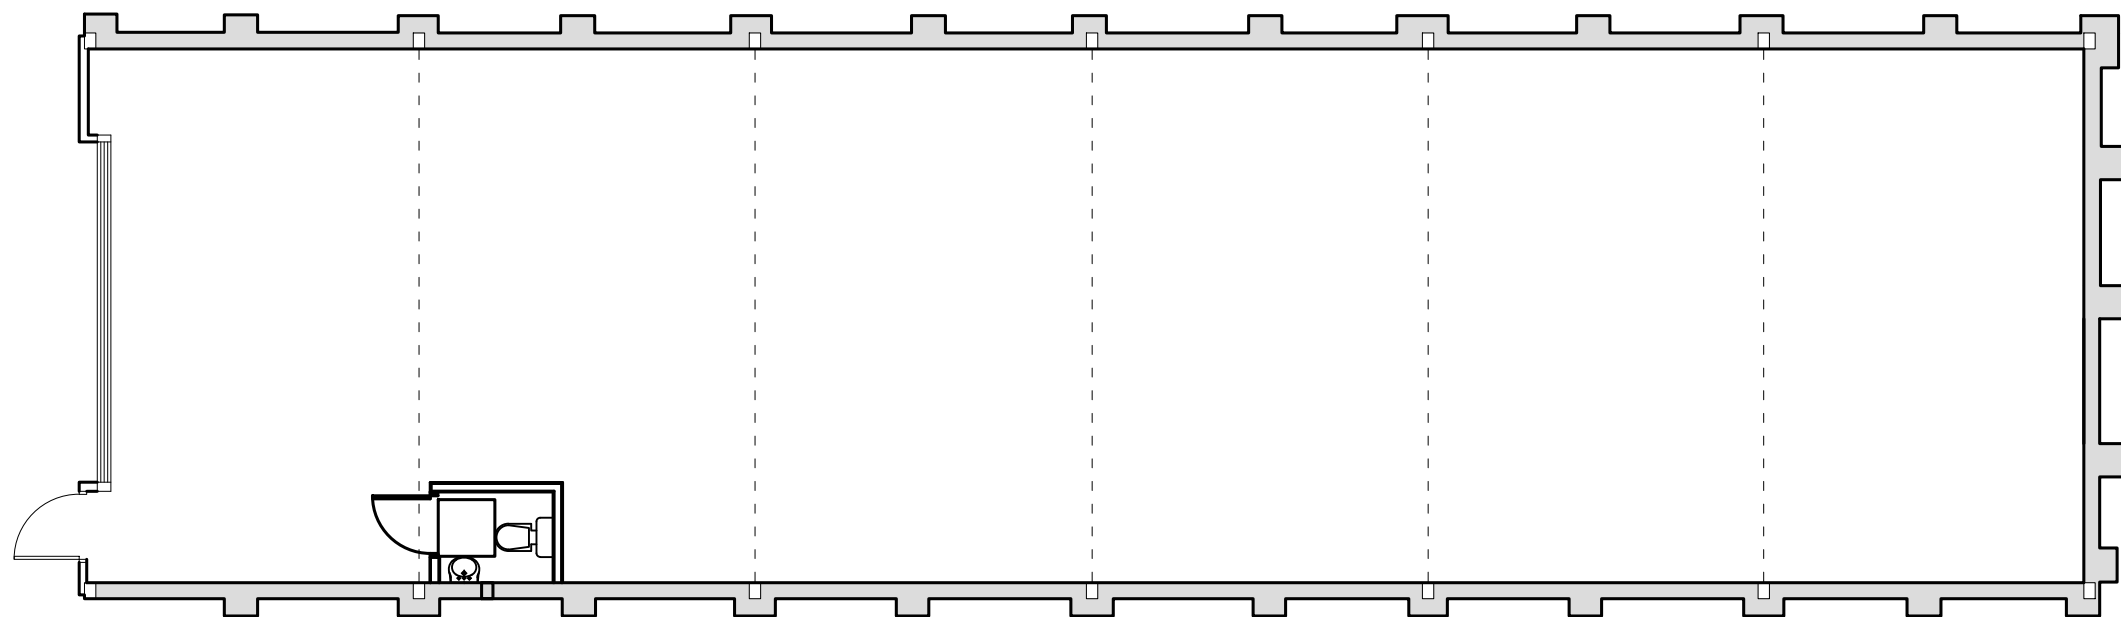

Plan



Rev.	Date.	Revision Details.
A	04.01.2024	Add WC



Fisher German LLP, 4 Vicars Lane
 Chester, Cheshire, CH1 1QU
 fax: 01244 315954 tel: 01244 409660

Client: **DMFH FOUNDATION**

Project: **BROOKHOUSE FARM,
 KING STREET,
 MIDDLEWICH**

Title: **PORTAL FRAME BARN -
 PROPOSED PLANS AND
 ELEVATIONS**

Scale: **1:100 @ A3**

Date: **MARCH 2022**

Drawn: **KT** Checked: **AB**

Drg No: **128684-05**

THIS DRAWING IS PROTECTED BY COPYRIGHT. IT MAY NOT BE REPRODUCED IN ANY FORM OR BY ANY MEANS FOR ANY PURPOSE WITHOUT WRITTEN PERMISSION OF FISHER GERMAN LLP CHARTERED SURVEYORS.
 FISHER GERMAN LLP IS A LIMITED LIABILITY PARTNERSHIP.
 REGISTERED IN ENGLAND AND WALES. REGISTERED NUMBER: OC317554.
 REPRODUCED USING ORDNANCE SURVEY DATA. CROWN COPYRIGHT.
 ALL RIGHTS RESERVED. LICENCE NUMBER: 100005237