
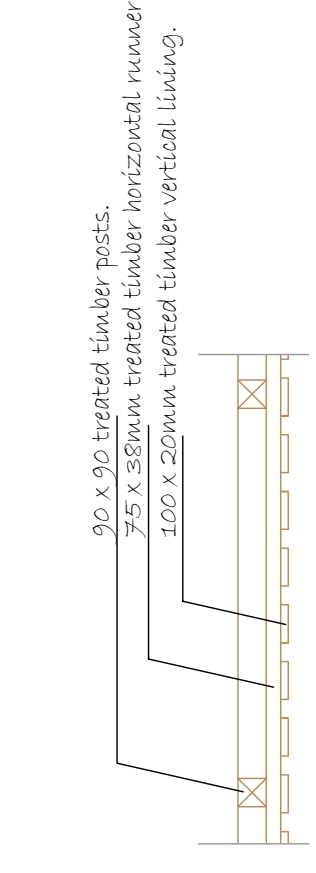


ASHP FLOOR PLAN



ASHP THERM

Scale 1:50

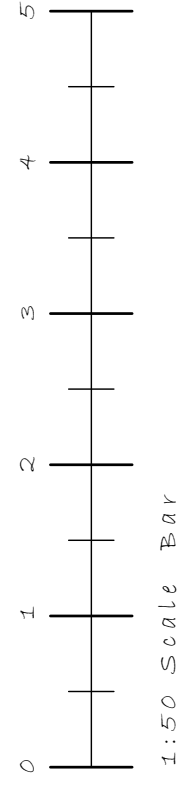




Proposed Fence (1800mm x 900mm)

Scale 1:20

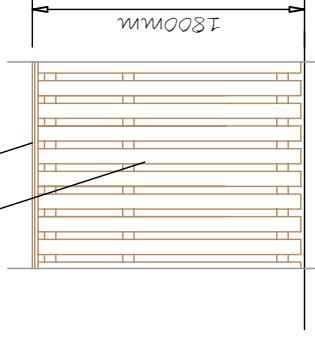 


Proposed Boundary Fence

Scale 1:50

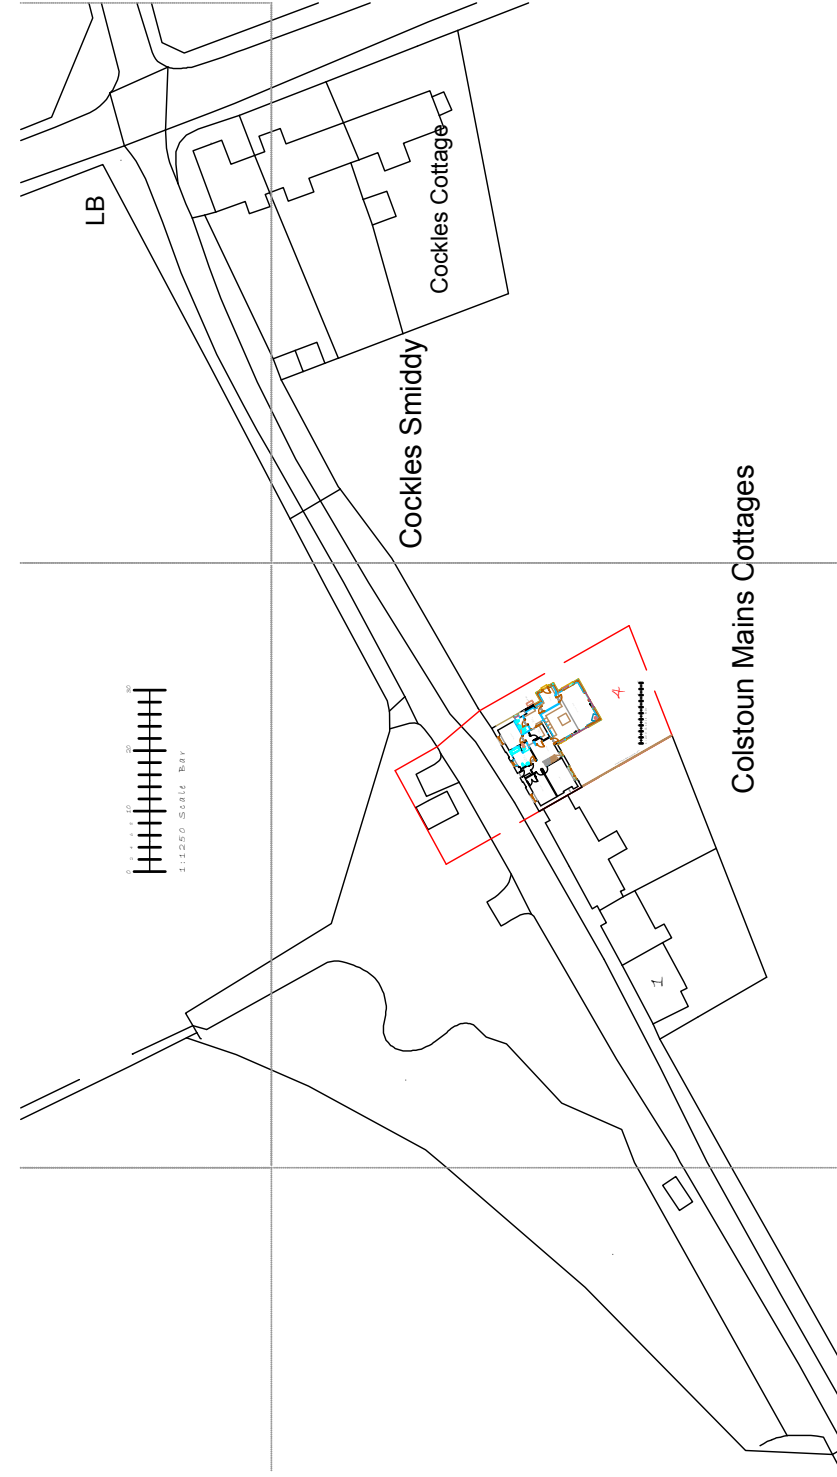 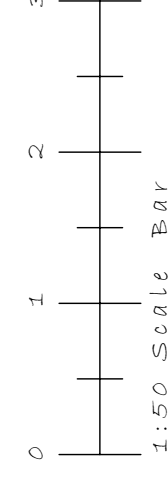

Location Plan

Scale 1:1250

 

NEW SERVICES (HEATING, INSULATION, LIGHTING, VENTILATION) WILL MEET THE MINIMUM PERFORMANCE AS SET OUT IN THE BUILDING SERVICES COMPLIANCE GUIDE FOR SCOTLAND.

ALL DRAWINGS TO BE READ IN CONJUNCTION WITH STRUCTURAL ENGINEERS DRAWINGS/SPECIFICATION.

GENERAL: DUE TO THE NATURE OF THE WORK, ALL DIMENSIONS TO BE CHECKED ON SITE PRIOR TO COMMENCEMENT OF WORK.

ALL DIMENSIONS TO BE GIVEN IN METRES UNLESS STATED OTHERWISE (SCOTLAND'S METRIC ACT 2009 AND THE TECHNICAL STANDARDS HANDBOOK JUNE 2022 AS REFERRED WITHIN THE BUILDING (SCOTLAND) ACT 2008. WORKS TO COMPLY WITH RELEVANT MANUFACTURERS LITERATURE AND ASSOCIATED LEGISLATION.

CLIENT AND CONTRACTOR TO CARRY OUT ALL OWNERS RESPONSIBILITIES AND HEALTH AND SAFETY EVALUATION. COPYRIGHT OF DOUGLAS WILLIAMS - CHARTERED ARCHITECTURAL TECHNOLOGIST.

Project	Douglas Williams M.C.I.T. Chartered Architectural Technologist 47a High Street Haddington East Lothian EH4 3EF Tel: 01353 650000 Email: Douglaswilliams4@gmail.com
Client	Mrs JAMIE PATERSON
Dwg No.	JP/1125/P-05
Scale	1:50/20 5:1:200
Date	NOV. 2023
Revision No.	