



FRONT ELEVATION (A) AS PROPOSED @ 1:100

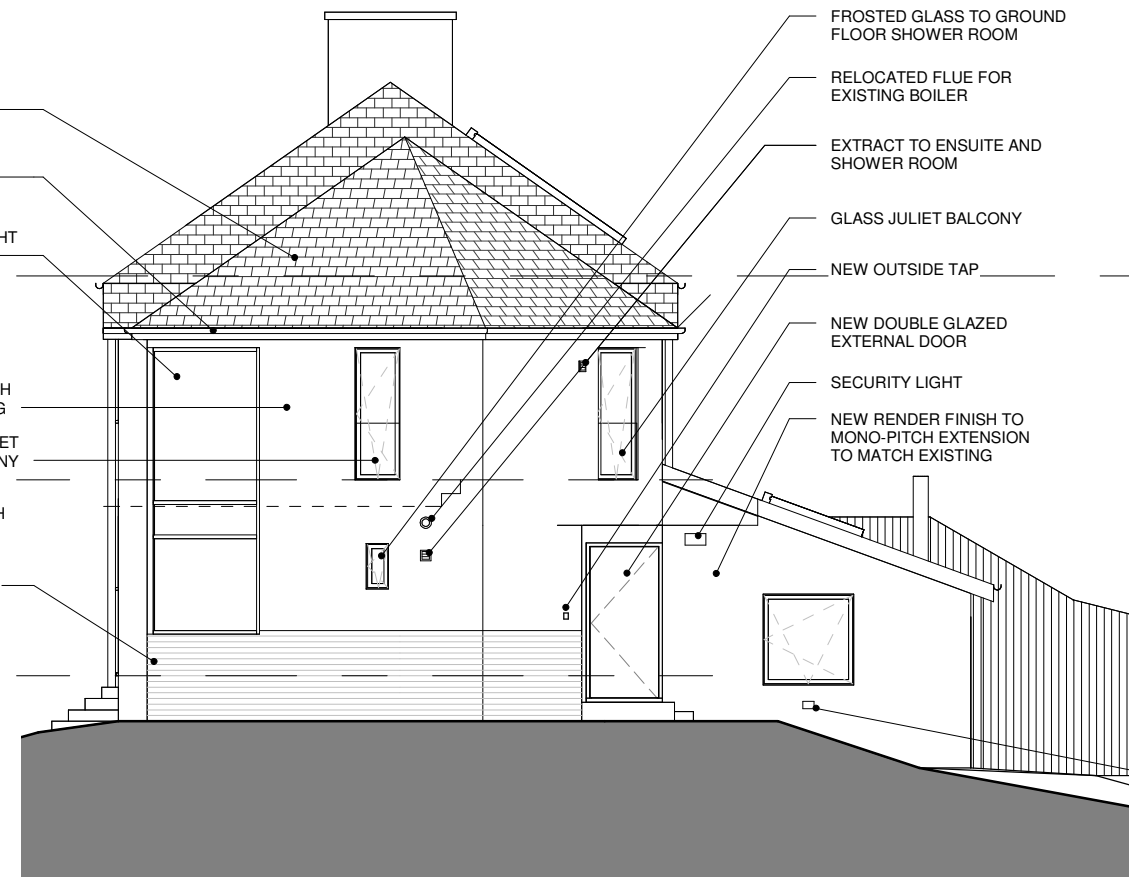

SIDE ELEVATION (B) AS PROPOSED @ 1:100

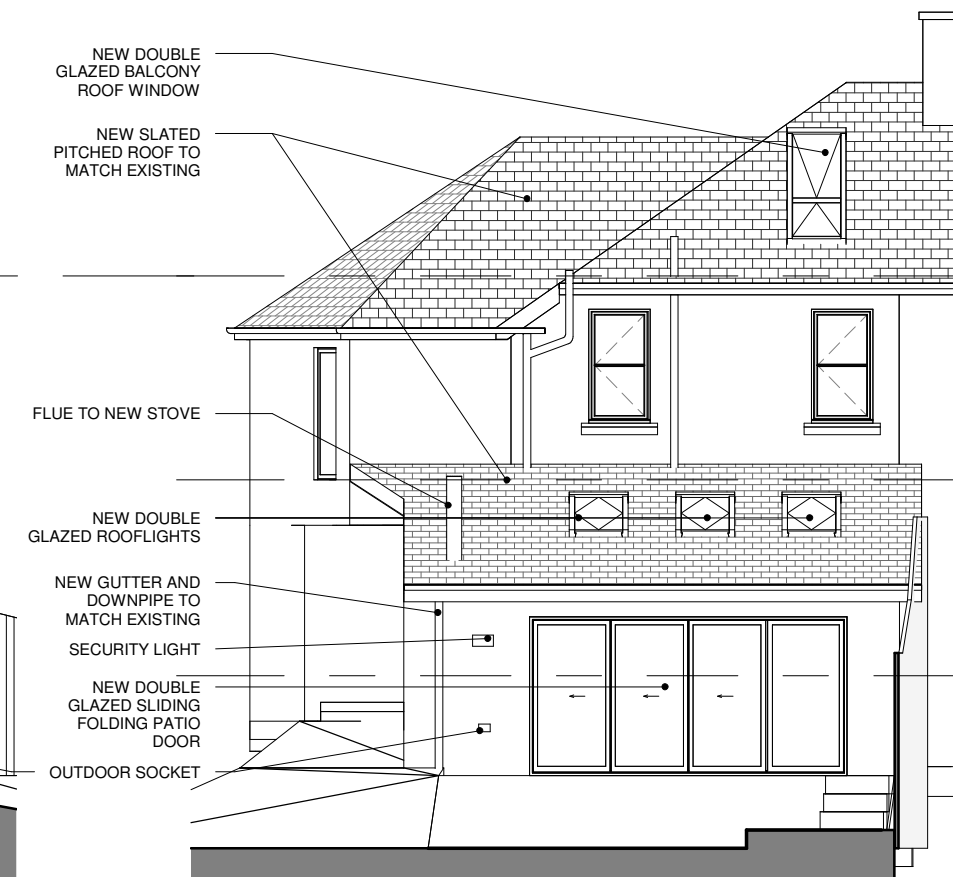



REAR ELEVATION (C) AS PROPOSED @ 1:100




SIDE ELEVATION (E) AS PROPOSED @ 1:100



SIDE ELEVATION (F) AS PROPOSED @ 1:100

 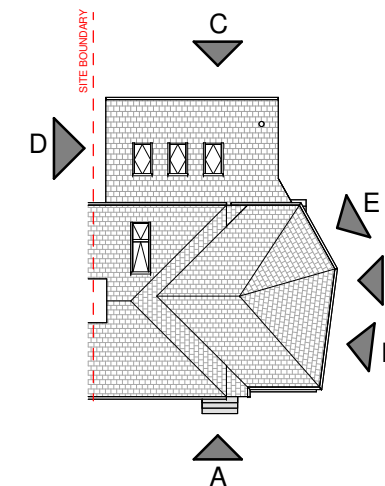

 Local Architect Ltd localarchitect@outlook.com	B Elevation added for planning A Amended for planning	2023.12.21 2023.12.12	By
	Rev Description Date By	CLIENT JACQUE & STEVEN RAWLINSON DATE July '23 PROJECT SINGLE STOREY REAR & 2 STOREY SIDE EXTENSION ADDRESS 81 GLASGOW ROAD, G63 9HP TITLE PROPOSED ELEVATIONS A, B, C, E, & F SCALE As indicated @ A3 DRAWING No 1056(GA)07 REV B	
PLANNING			